

PROJECT: PROPOSED DESIGN OF OFFICER'S QUARTER AT GELEPHU AIRPORT.


CLIENT: DEPARTMENT OF AIR TRANSPORT.

BUILDING: OFFICER'S RESIDENCE

ARCHITECTURAL DRAWINGS

SUBMITTED BY:

Gyaltshen consultancy

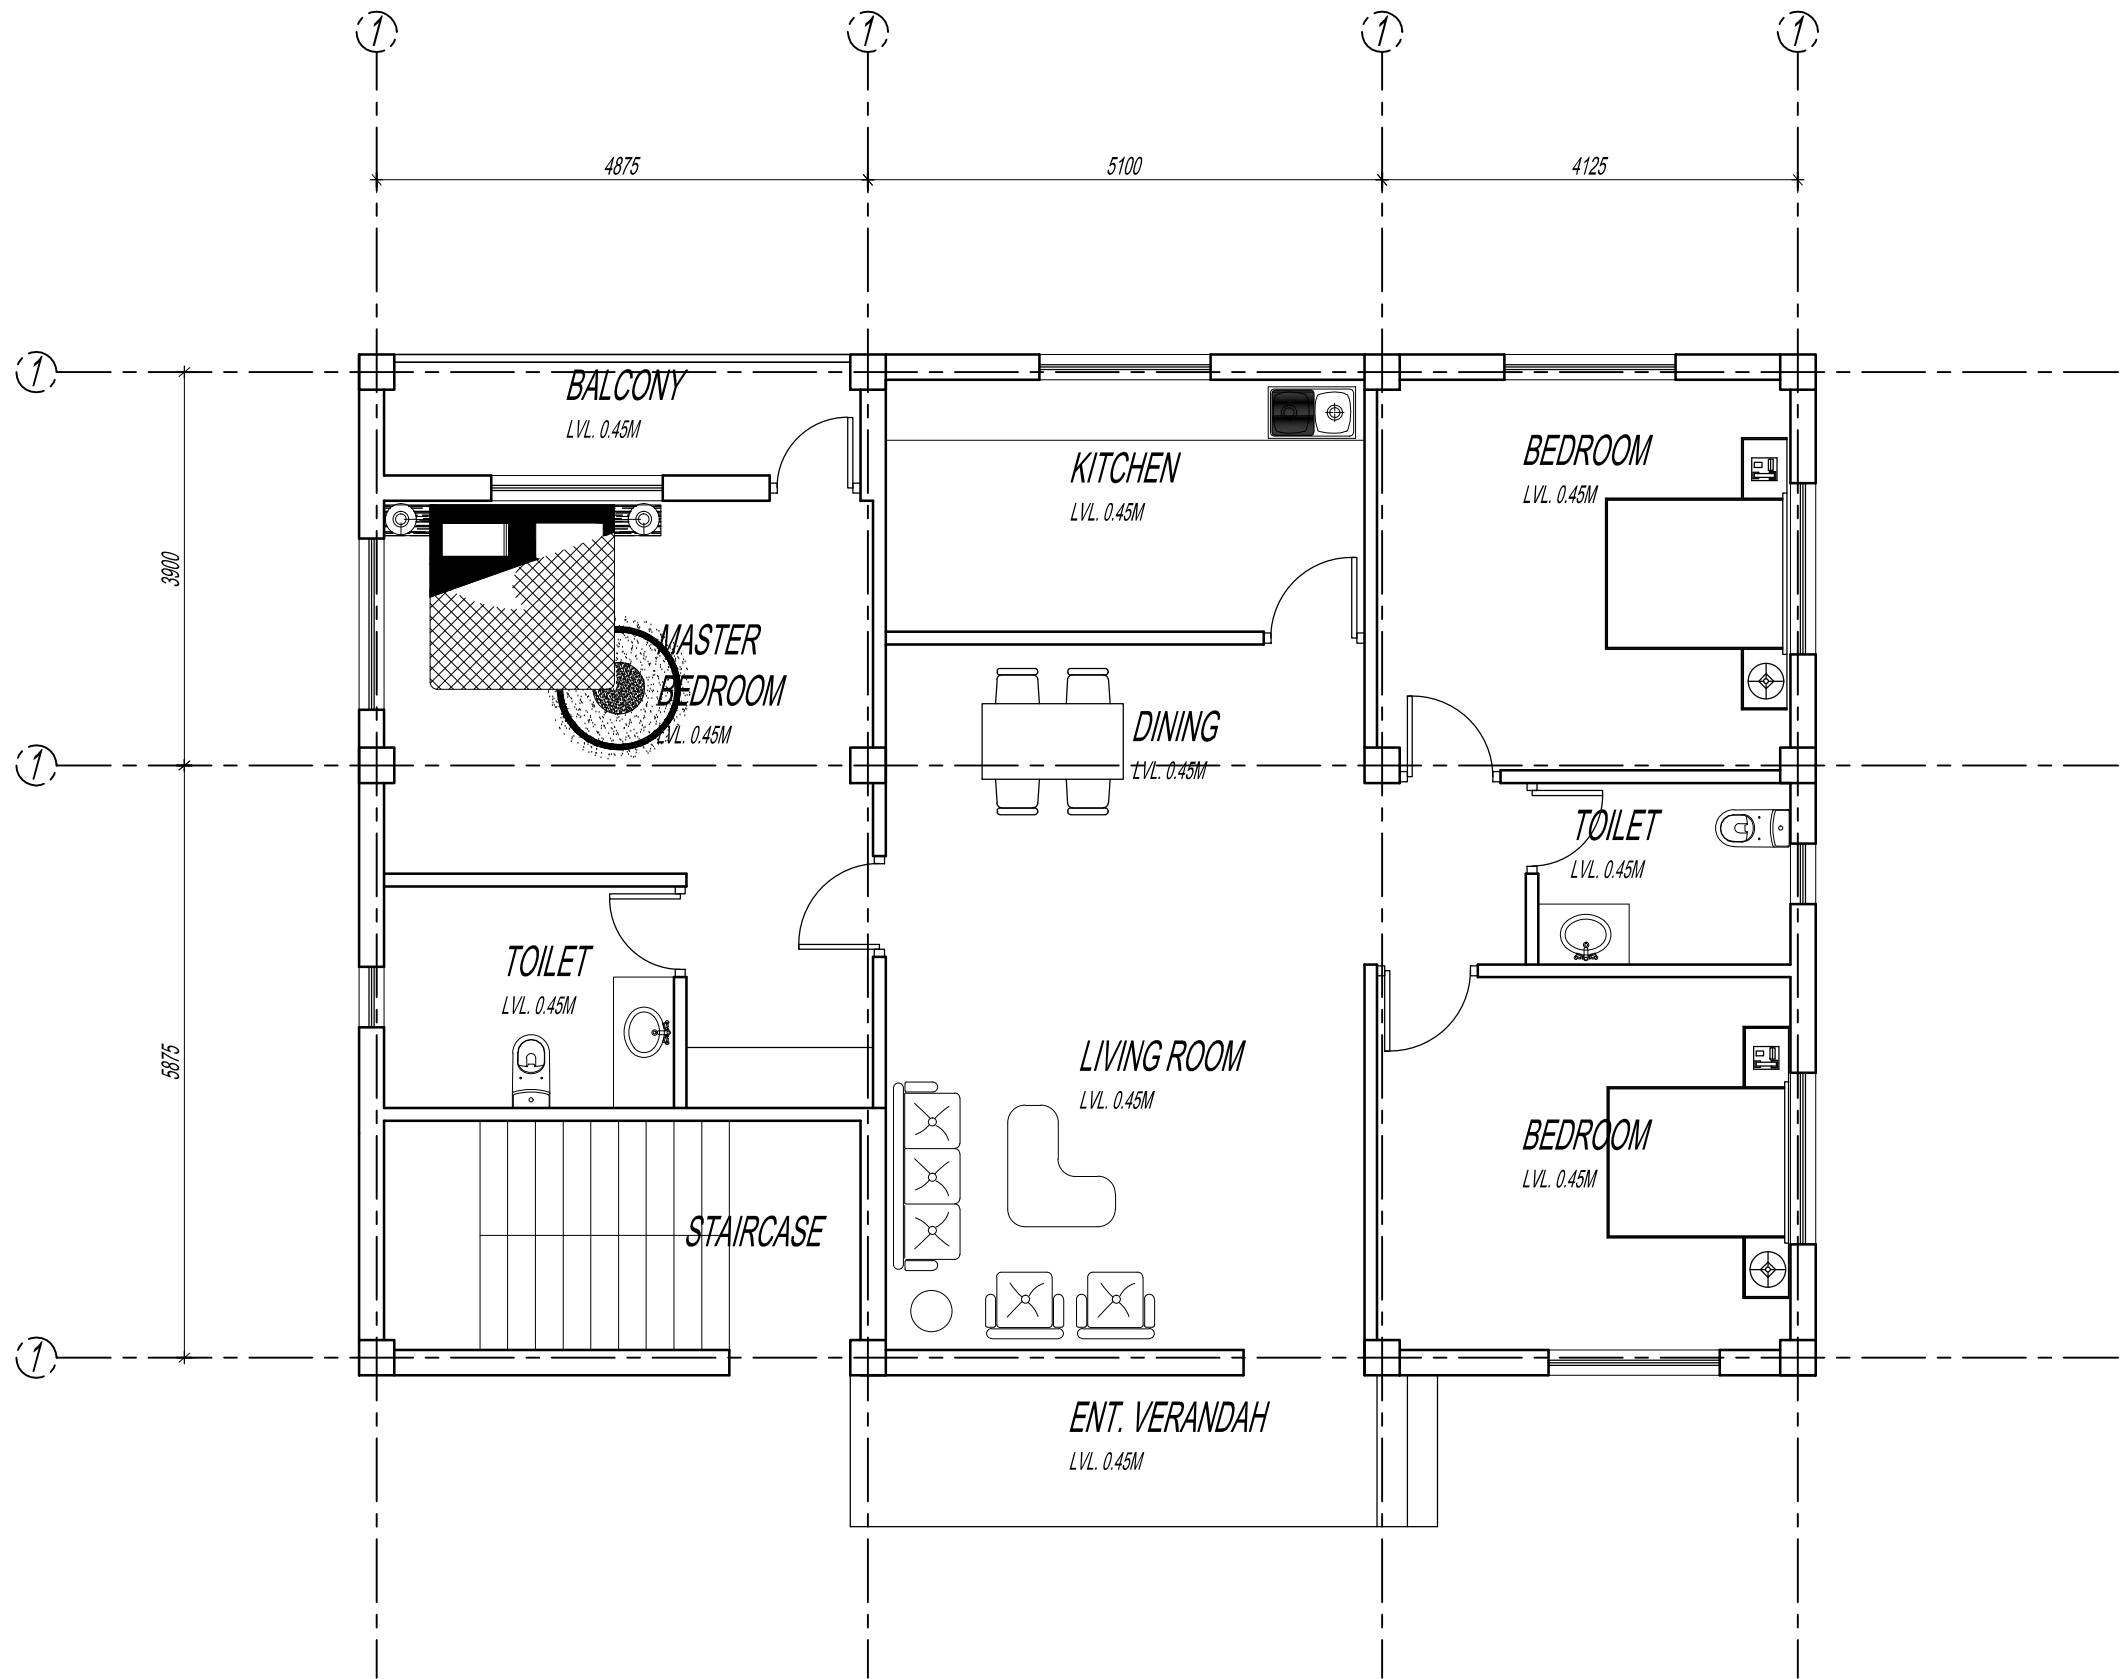

OFFICER'S RESIDENCE.

GROUND FLOOR PLAN



ROYAL GOVERNMENT OF BHUTAN
CIVIL AVIATION DEPARTMENT

NOTE:
-ALL DIMENSIONS ARE IN MILLIMETERS UNLESS SPECIFIED OTHERWISE
-ALL RELATIVE LEVELS ARE IN METERS UNLESS SPECIFIED OTHERWISE
-ALL DIMENSIONS MEASURE UNFINISHED SURFACES UNLESS SPECIFIED OTHERWISE
-ALL DIMENSIONS ARE TO BE READ AND NOT SCALED OFF
-ANY DISCREPANCY IN DRAWING IS TO BE BROUGHT TO THE IMMEDIATE NO
THE CONSULTANTS/SUPERVISION TEAM
-MINOR ADJUSTMENTS NEED TO BE CARRIED OUT ON SITE TO MATCH WITH I
BUILDING

Legend

No.	Revision	Date

Client
Royal Government of Bhutan Civil Aviation Dep:
Aviation Planners & Engineers
Leading Edge Aviation Planning Professionals
Civil Engineering Consultant
Gyaltshen Consultancy

Project Title

GELEPHU DOMESTIC AIRP
DESIGN & SUPERVISION


DESIGN OF SECURITY
QUARTERS.

Drawing Title

OFFICER'S RESIDENCE

GROUND FLOOR PLAN

Scale	NTS
Date	JUNE 1ST 2016
Drawn By	DINESH
Drawing Number	GEL AIRPORT OR 01
LEAPP Project Code	12246 20 Apron Design

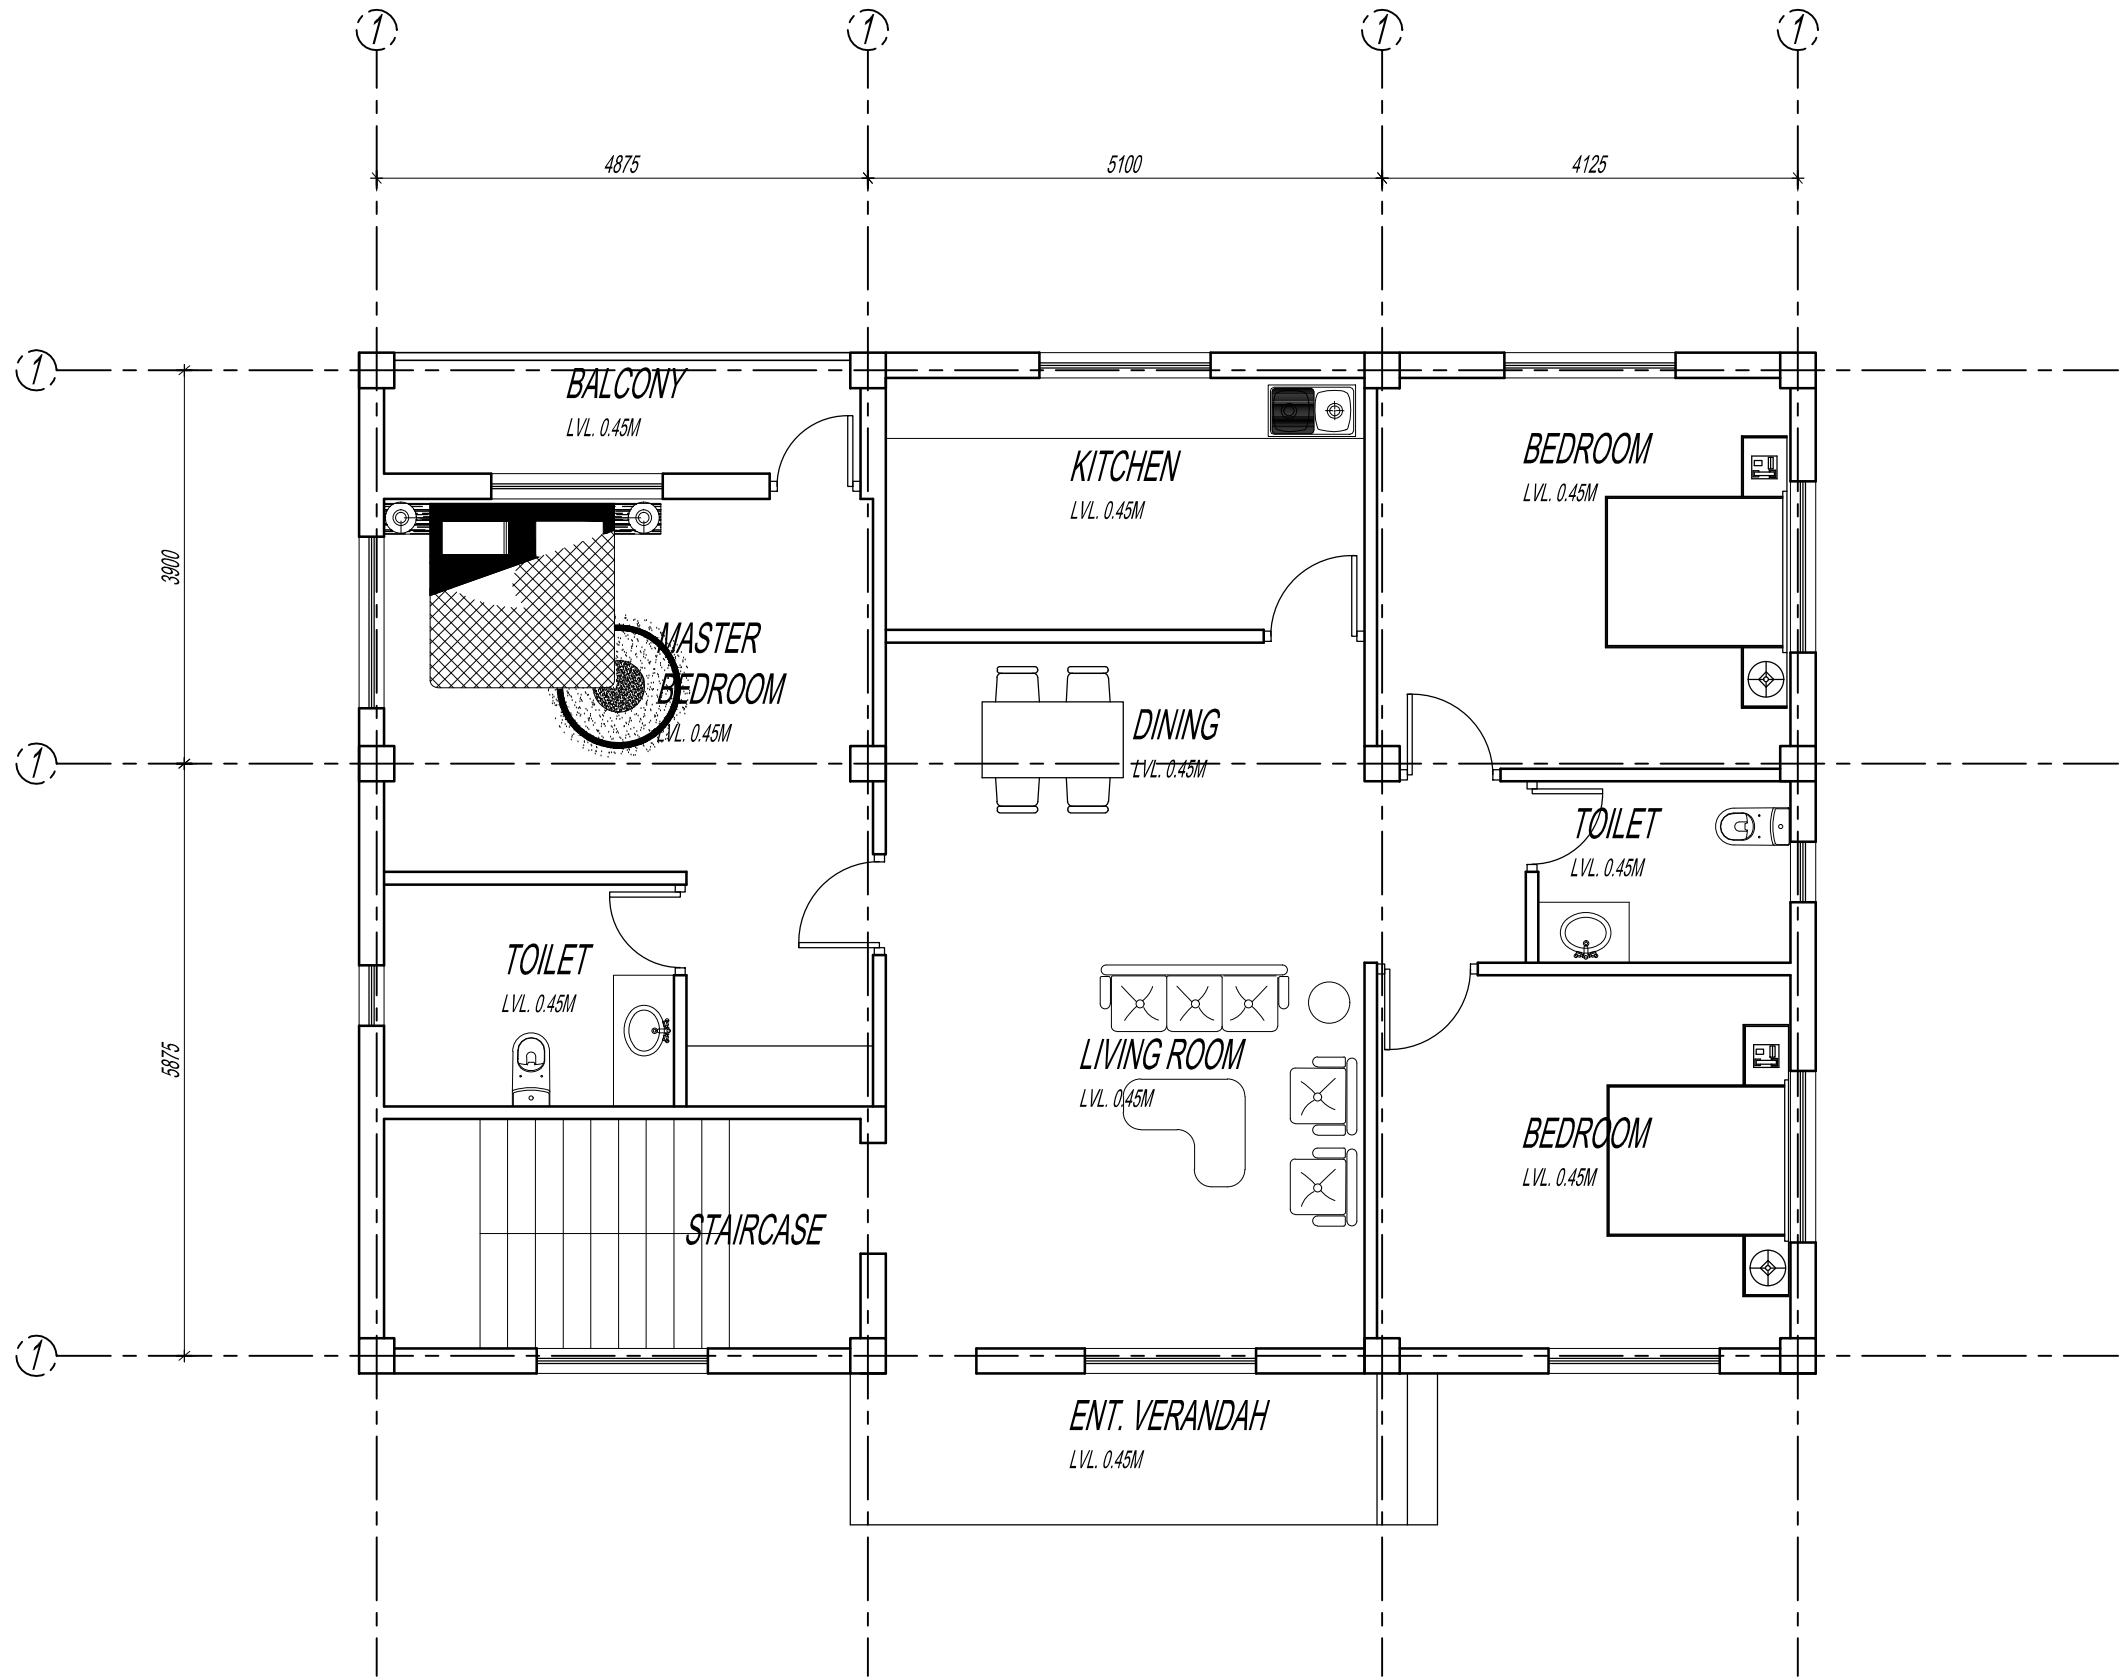

OFFICER'S RESIDENCE.

FIRST FLOOR PLAN



ROYAL GOVERNMENT OF BHUTAN
CIVIL AVIATION DEPARTMENT

NOTE:
-ALL DIMENSIONS ARE IN MILLIMETERS UNLESS SPECIFIED OTHERWISE
-ALL RELATIVE LEVELS ARE IN METERS UNLESS SPECIFIED OTHERWISE
-ALL DIMENSIONS MEASURE UNFINISHED SURFACES UNLESS SPECIFIED OTHERWISE
-ALL DIMENSIONS ARE TO BE READ AND NOT SCALED OFF
-ANY DISCREPANCY IN DRAWING IS TO BE BROUGHT TO THE IMMEDIATE NO
THE CONSULTANTS/SUPERVISION TEAM
-MINOR ADJUSTMENTS NEED TO BE CARRIED OUT ON SITE TO MATCH WITH I
BUILDING

Legend

No.	Revision	Date

Client
Royal Government of Bhutan Civil Aviation Dep:
Aviation Planners & Engineers
Leading Edge Aviation Planning Professionals
Civil Engineering Consultant
Gyaltshen Consultancy

Project Title

GELEPHU DOMESTIC AIRP
DESIGN & SUPERVISION

DESIGN OF SECURITY
QUARTERS.

Drawing Title

OFFICER'S RESIDENCE

FIRST FLOOR PLAN

Scale	NTS
Date	JUNE 1ST 2016
Drawn By	DINESH
Drawing Number	GEL AIRPORT OR 02
LEAPP Project Code	12246 20 Apron Design



ROYAL GOVERNMENT OF BHUTAN
CIVIL AVIATION DEPARTMENT

NOTE:
-ALL DIMENSIONS ARE IN MILLIMETERS UNLESS SPECIFIED OTHERWISE
-ALL RELATIVE LEVELS ARE IN METERS UNLESS SPECIFIED OTHERWISE
-ALL DIMENSIONS MEASURE UNFINISHED SURFACES UNLESS SPECIFIED OTHERWISE
-ALL DIMENSIONS ARE TO BE READ AND NOT SCALED OFF
-ANY DISCREPANCY IN DRAWING IS TO BE BROUGHT TO THE IMMEDIATE NO
THE CONSULTANTS/SUPERVISION TEAM
-MINOR ADJUSTMENTS NEED TO BE CARRIED OUT ON SITE TO MATCH WITH I
BUILDING

Legend

No.	Revision	Date

Client
Royal Government of Bhutan Civil Aviation Dep:
Aviation Planners & Engineers
Leading Edge Aviation Planning Professionals
Civil Engineering Consultant
Gyaltshen Consultancy

Project Title

GELEPHU DOMESTIC AIRPORT
DESIGN & SUPERVISION


DESIGN OF SECURITY
QUARTERS.

Drawing Title

OFFICER'S RESIDENCE

FIRST FLOOR PLAN

Scale	NTS
Date	JUNE 1ST 2016
Drawn By	DINESH
Drawing Number	GEL AIRPORT OR 03
LEAPP Project Code	12246 20 Apron Design

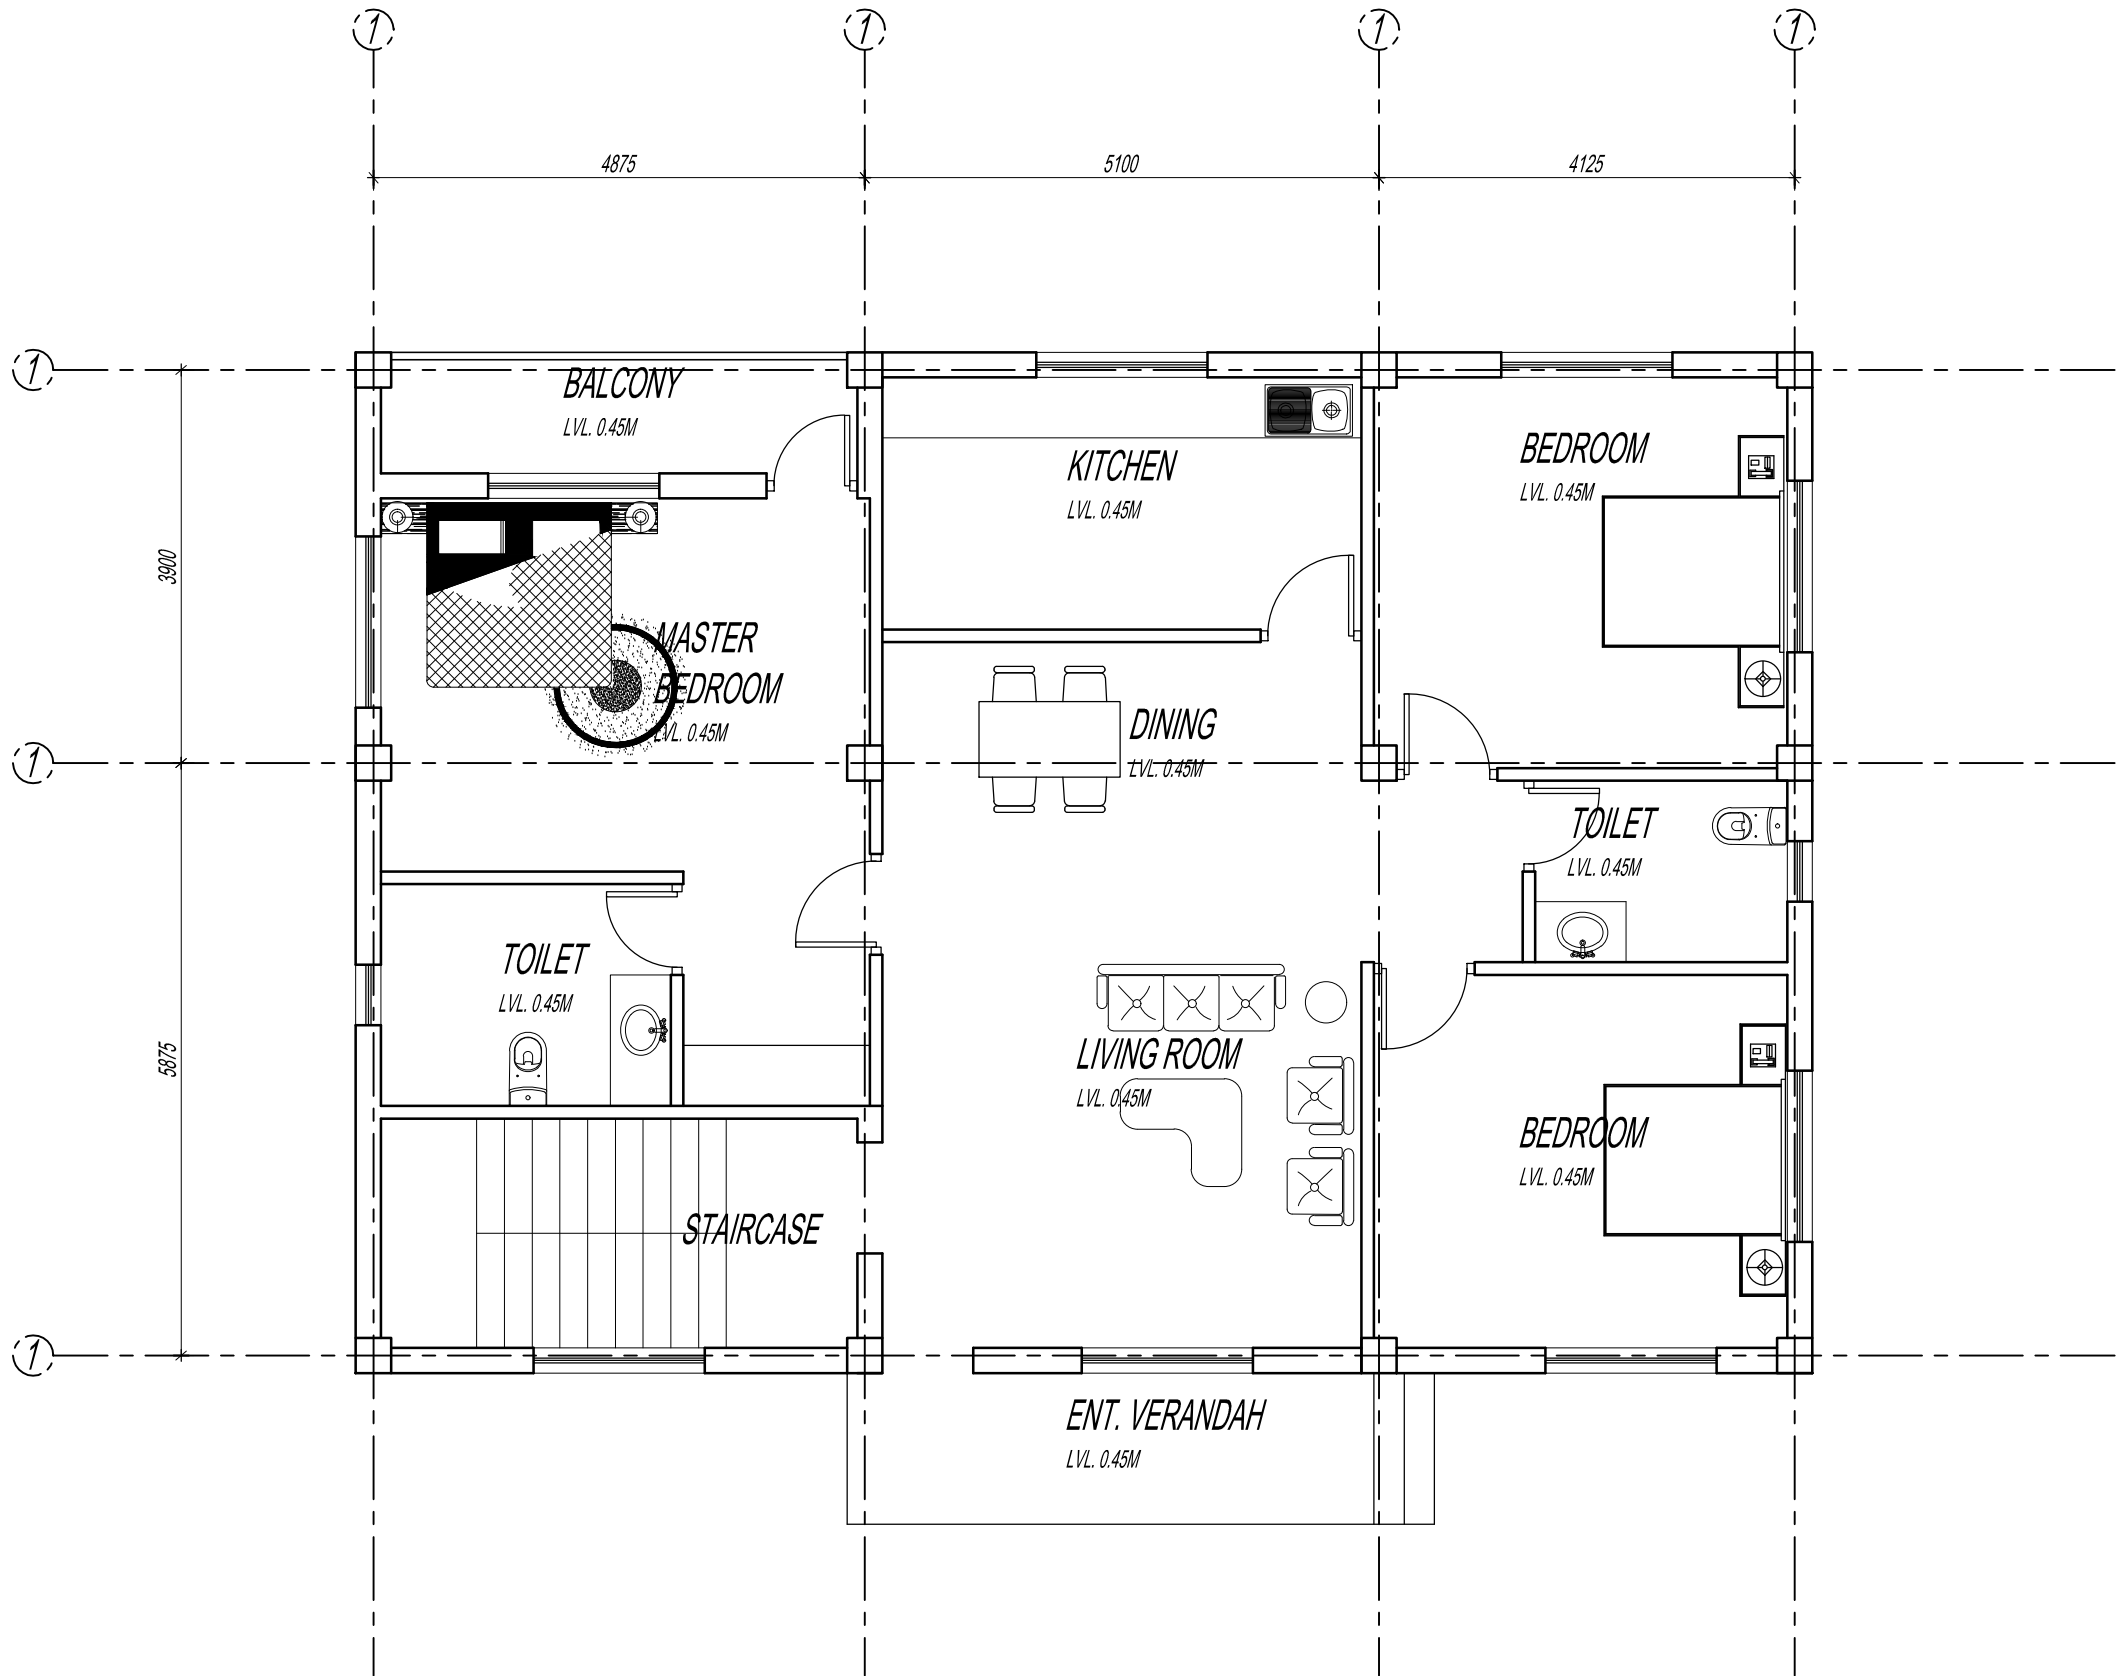

OFFICER'S RESIDENCE.

SECOND FLOOR PLAN



OFFICER'S RESIDENCE.

FRONT ELEVATION



ROYAL GOVERNMENT OF BHUTAN
CIVIL AVIATION DEPARTMENT

NOTE:
-ALL DIMENSIONS ARE IN MILLIMETERS UNLESS SPECIFIED OTHERWISE
-ALL RELATIVE LEVELS ARE IN METERS UNLESS SPECIFIED OTHERWISE
-ALL DIMENSIONS MEASURE UNFINISHED SURFACES UNLESS SPECIFIED OTHERWISE
-ALL DIMENSIONS ARE TO BE READ AND NOT SCALED OFF
-ANY DISCREPANCY IN DRAWING IS TO BE BROUGHT TO THE IMMEDIATE NO
THE CONSULTANTS/SUPERVISION TEAM
-MINOR ADJUSTMENTS NEED TO BE CARRIED OUT ON SITE TO MATCH WITH I
BUILDING

Legend

No.	Revision	Date

Client
Royal Government of Bhutan Civil Aviation Dep:
Aviation Planners & Engineers
Leading Edge Aviation Planning Professionals
Civil Engineering Consultant
Gyaltshen Consultancy
Project Title

GELEPHU DOMESTIC AIRP
DESIGN & SUPERVISION

DESIGN OF SECURITY
QUARTERS.

OFFICER'S RESIDENCE

FRONT ELEVATION

Scale	NTS
Date	JUNE 1ST 2016
Drawn By	DINESH
Drawing Number	GEL AIRPORT OR 04
LEAPP Project Code	12246 20 Apron Design



ROYAL GOVERNMENT OF BHUTAN
CIVIL AVIATION DEPARTMENT

NOTE:
-ALL DIMENSIONS ARE IN MILLIMETERS UNLESS SPECIFIED OTHERWISE
-ALL RELATIVE LEVELS ARE IN METERS UNLESS SPECIFIED OTHERWISE
-ALL DIMENSIONS MEASURE UNFINISHED SURFACES UNLESS SPECIFIED OTHERWISE
-ALL DIMENSIONS ARE TO BE READ AND NOT SCALED OFF
-ANY DISCREPANCY IN DRAWING IS TO BE BROUGHT TO THE IMMEDIATE NO
THE CONSULTANTS/SUPERVISION TEAM
-MINOR ADJUSTMENTS NEED TO BE CARRIED OUT ON SITE TO MATCH WITH I
BUILDING

Legend

No.	Revision	Date

Client
Royal Government of Bhutan Civil Aviation Dep:
Aviation Planners & Engineers
Leading Edge Aviation Planning Professionals
Civil Engineering Consultant
Gyaltshen Consultancy

Project Title

GELEPHU DOMESTIC AIRPORT
DESIGN & SUPERVISION

DESIGN OF SECURITY
QUARTERS.

Drawing Title

OFFICER'S RESIDENCE


RIGHT SIDE ELEVATION

Scale	NTS
Date	JUNE 1ST 2016
Drawn By	DINESH
Drawing Number	GEL AIRPORT OR 05
LEAPP Project Code	12246 20 Apron Design



SIDE ELEVATION

OFFICER'S RESIDENCE.

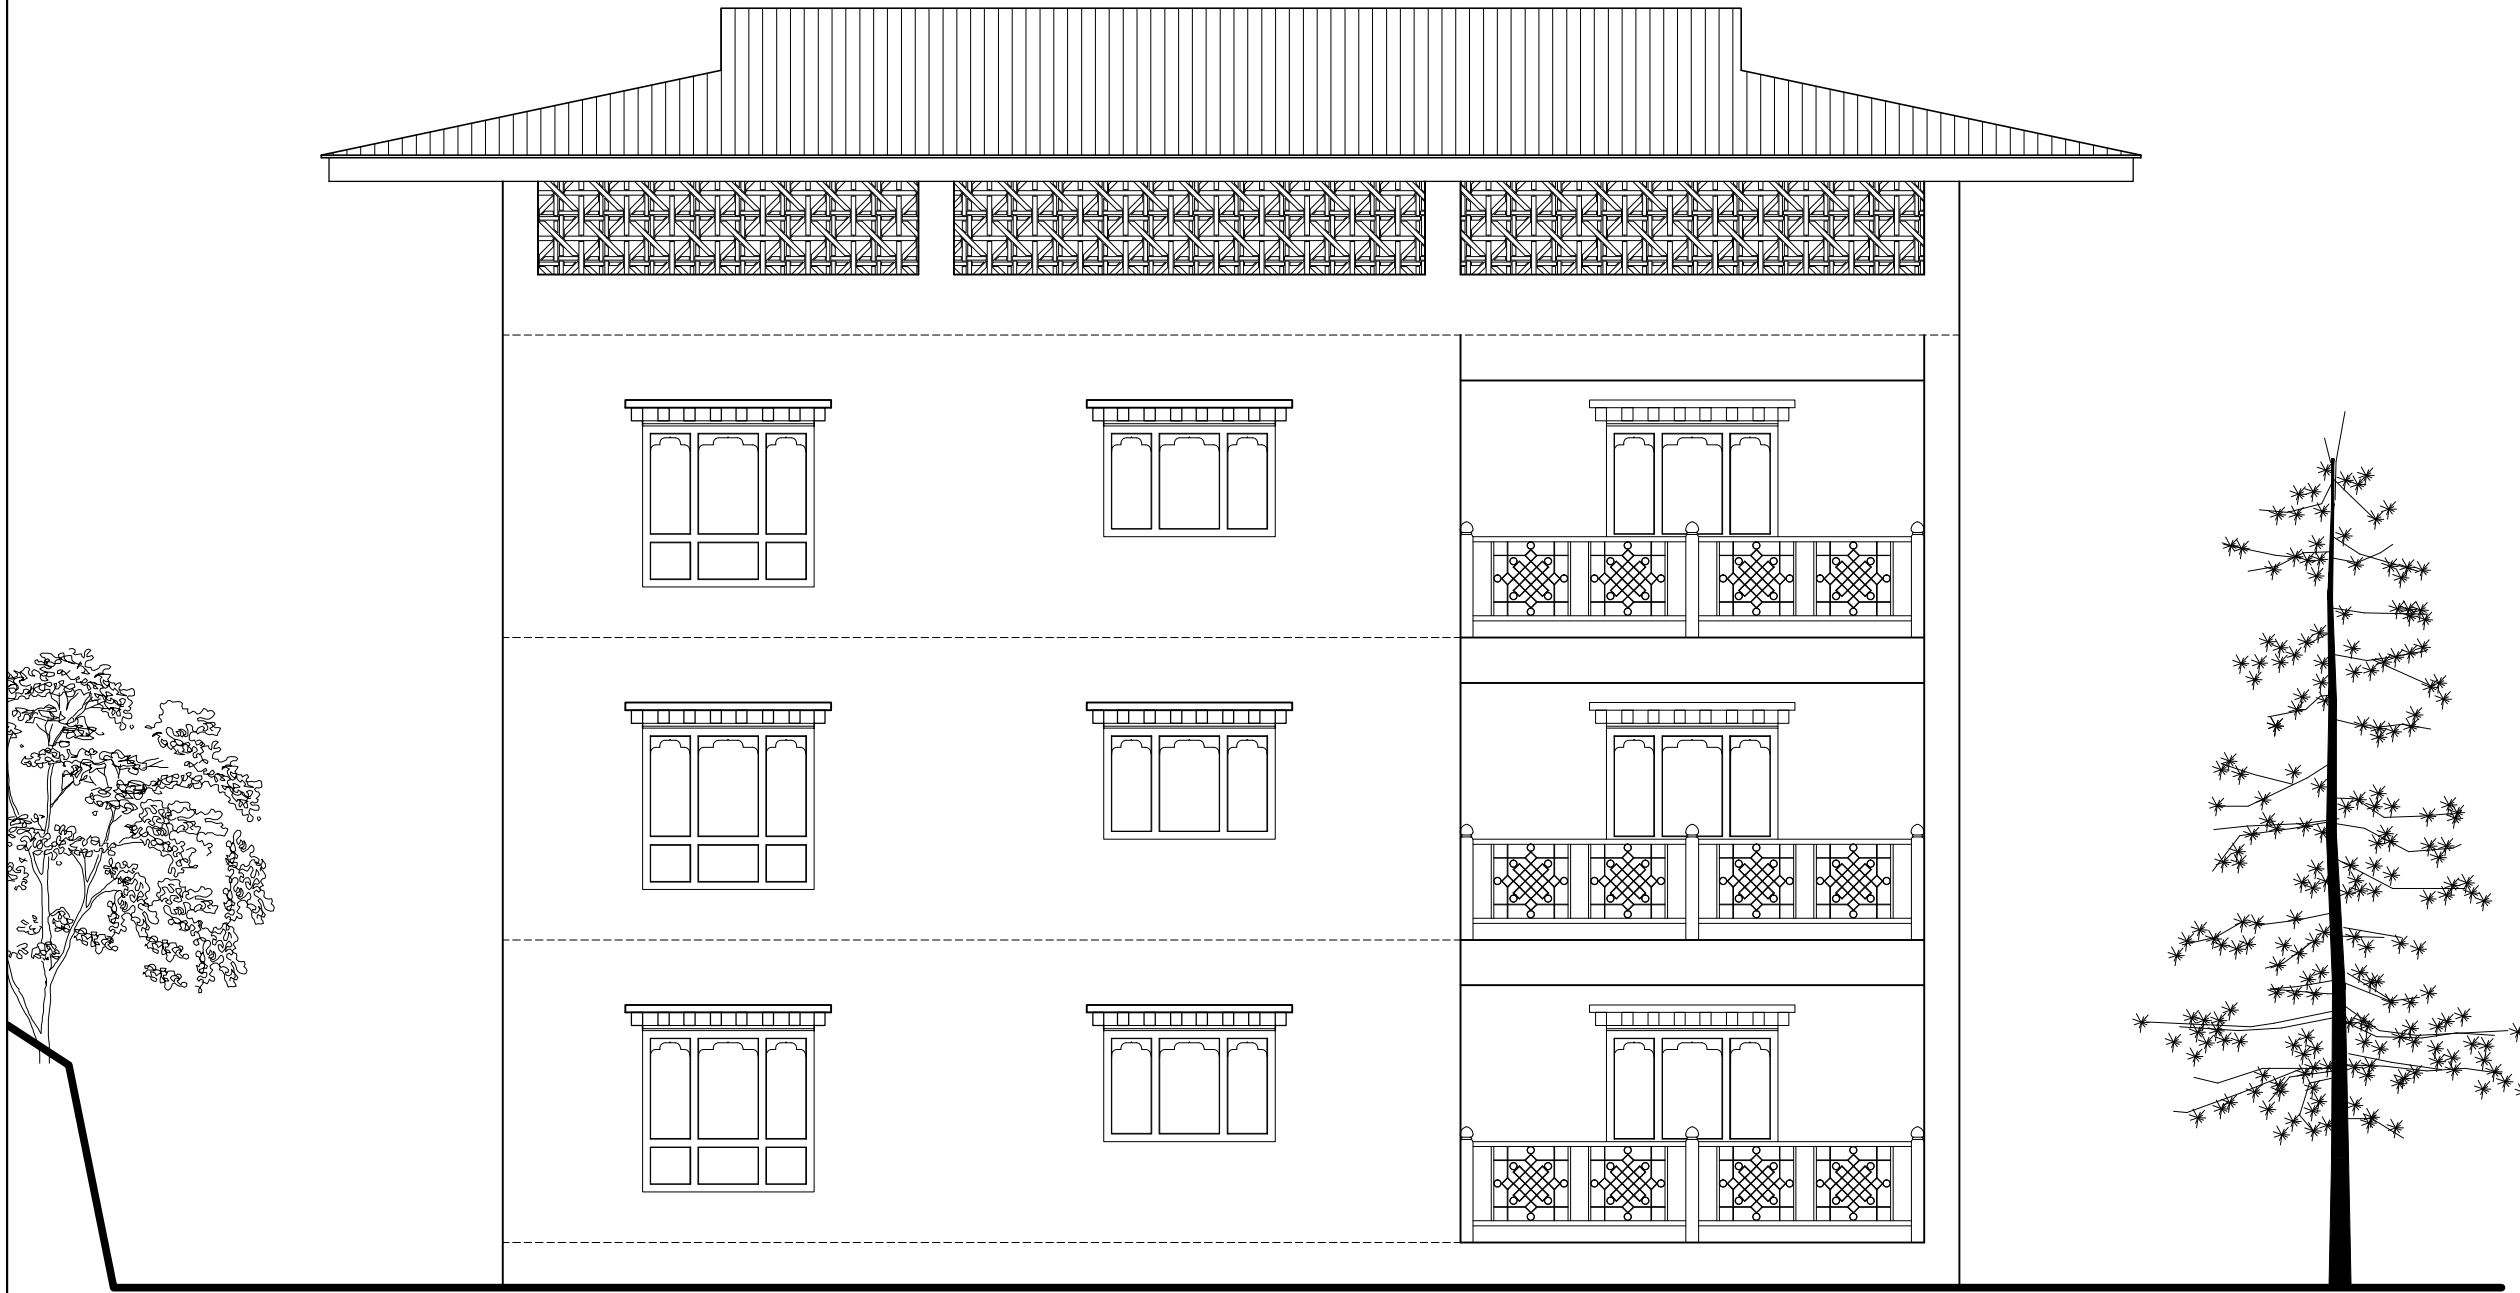

OFFICER'S RESIDENCE.

REAR ELEVATION



ROYAL GOVERNMENT OF BHUTAN
CIVIL AVIATION DEPARTMENT

NOTE:
-ALL DIMENSIONS ARE IN MILLIMETERS UNLESS SPECIFIED OTHERWISE
-ALL RELATIVE LEVELS ARE IN METERS UNLESS SPECIFIED OTHERWISE
-ALL DIMENSIONS MEASURE UNFINISHED SURFACES UNLESS SPECIFIED OTHERWISE
-ALL DIMENSIONS ARE TO BE READ AND NOT SCALED OFF
-ANY DISCREPANCY IN DRAWING IS TO BE BROUGHT TO THE IMMEDIATE NO
THE CONSULTANTS/SUPERVISION TEAM
-MINOR ADJUSTMENTS NEED TO BE CARRIED OUT ON SITE TO MATCH WITH I
BUILDING

Legend

No.	Revision	Date

Client
Royal Government of Bhutan Civil Aviation Dep:
Aviation Planners & Engineers
Leading Edge Aviation Planning Professionals
Civil Engineering Consultant
Gyaltshen Consultancy
Project Title

GELEPHU DOMESTIC AIRPORT
DESIGN & SUPERVISION

DESIGN OF SECURITY
QUARTERS.

Drawing Title
OFFICER'S RESIDENCE

Scale	NTS
Date	JUNE 1ST 2016
Drawn By	DINESH
Drawing Number	GEL AIRPORT OR 06
LEAPP Project Code	12246 20 Apron Design



ROYAL GOVERNMENT OF BHUTAN
CIVIL AVIATION DEPARTMENT

NOTE:
-ALL DIMENSIONS ARE IN MILLIMETERS UNLESS SPECIFIED OTHERWISE
-ALL RELATIVE LEVELS ARE IN METERS UNLESS SPECIFIED OTHERWISE
-ALL DIMENSIONS MEASURE UNFINISHED SURFACES UNLESS SPECIFIED OTHERWISE
-ALL DIMENSIONS ARE TO BE READ AND NOT SCALED OFF
-ANY DISCREPANCY IN DRAWING IS TO BE BROUGHT TO THE IMMEDIATE NOTICE OF THE CONSULTANTS/SUPERVISION TEAM
-MINOR ADJUSTMENTS NEED TO BE CARRIED OUT ON SITE TO MATCH WITH THE EXISTING BUILDING

Legend

No.	Revision	Date

Client
Royal Government of Bhutan Civil Aviation Department
Aviation Planners & Engineers
Leading Edge Aviation Planning Professionals
Civil Engineering Consultant
Gyaltshen Consultancy

Project Title

GELEPHU DOMESTIC AIRPORT
DESIGN & SUPERVISION


DESIGN OF SECURITY
QUARTERS.

Drawing Title

OFFICER'S RESIDENCE

LEFT SIDE ELEVATION

Scale	NTS
Date	JUNE 1ST 2016
Drawn By	DINESH
Drawing Number	GEL AIRPORT OR 07
LEAPP Project Code	12246 20 Apron Design

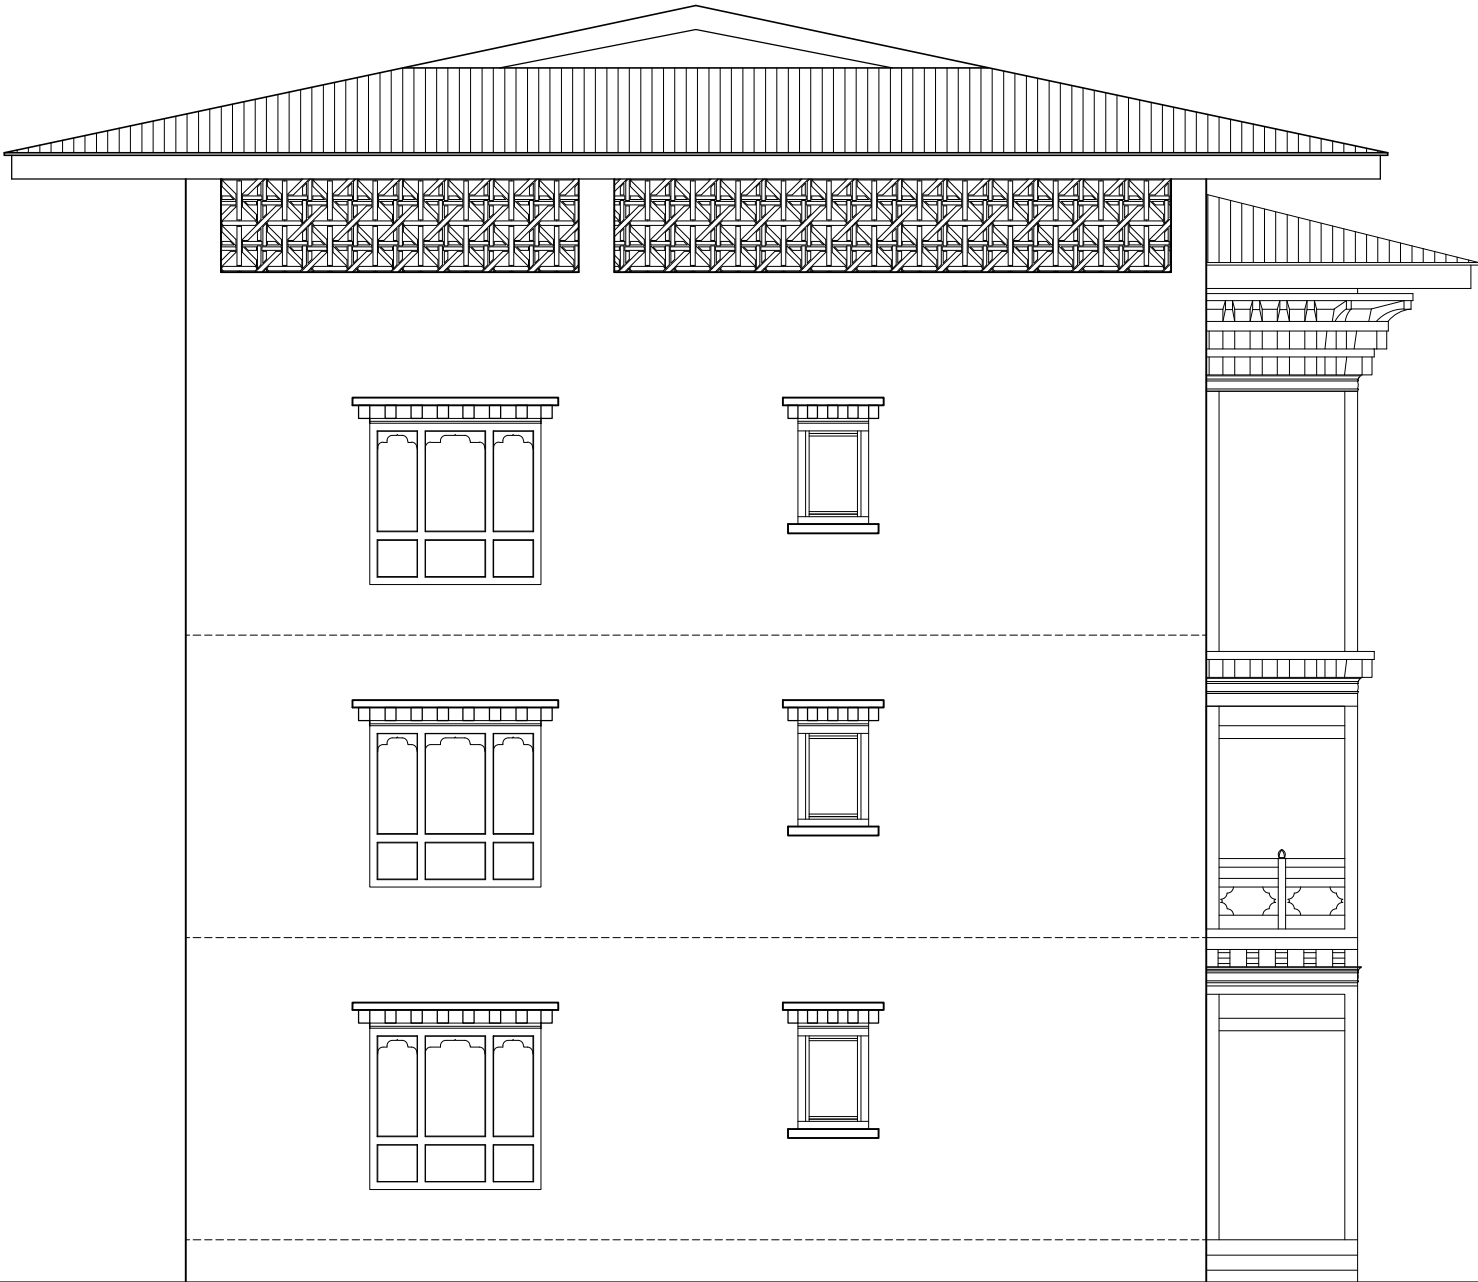

SIDE ELEVATION

OFFICER'S RESIDENCE.