



ROYAL GOVERNMENT OF BHUTAN  
CIVIL AVIATION DEPARTMENT

NOTE:  
-ALL DIMENSIONS ARE IN MILLIMETERS UNLESS SPECIFIED OTHERWISE  
-ALL RELATIVE LEVELS ARE IN METERS UNLESS SPECIFIED OTHERWISE  
-ALL DIMENSIONS MEASURE UNFINISHED SURFACES UNLESS SPECIFIED OT  
-ALL DIMENSIONS ARE TO BE READ AND NOT SCALED OFF  
-ANY DISCREPANCY IN DRAWING IS TO BE BROUGHT TO THE IMMEDIATE N  
THE CONSULTANTS/SUPERVISION TEAM  
-MINOR ADJUSTMENTS NEED TO BE CARRIED OUT ON SITE TO MATCH WITH  
BUILDING

Legend

No.	Revision	Date

Client  
Royal Government of Bhutan Civil Aviation Dep  
Aviation Planners & Engineers  
Leading Edge Aviation Planning Professionals  
Civil Engineering Consultant  
Gyaltshen Consultancy

Project Title

GELEPHU DOMESTIC AIRPORT  
DESIGN & SUPERVISION


DESIGN OF SECURITY  
QUARTERS.

Drawing Title

BACHELOR'S QUARTER

SITE PLAN

Scale	1:1000
Date	SEPTEMBER 1ST 2016
Drawn By	TSHEWANG GYELTSHEN
Design By	DINESH
Drawing Number	GEL AIRPORT BQ AR01
LEAPP Project Code	-----

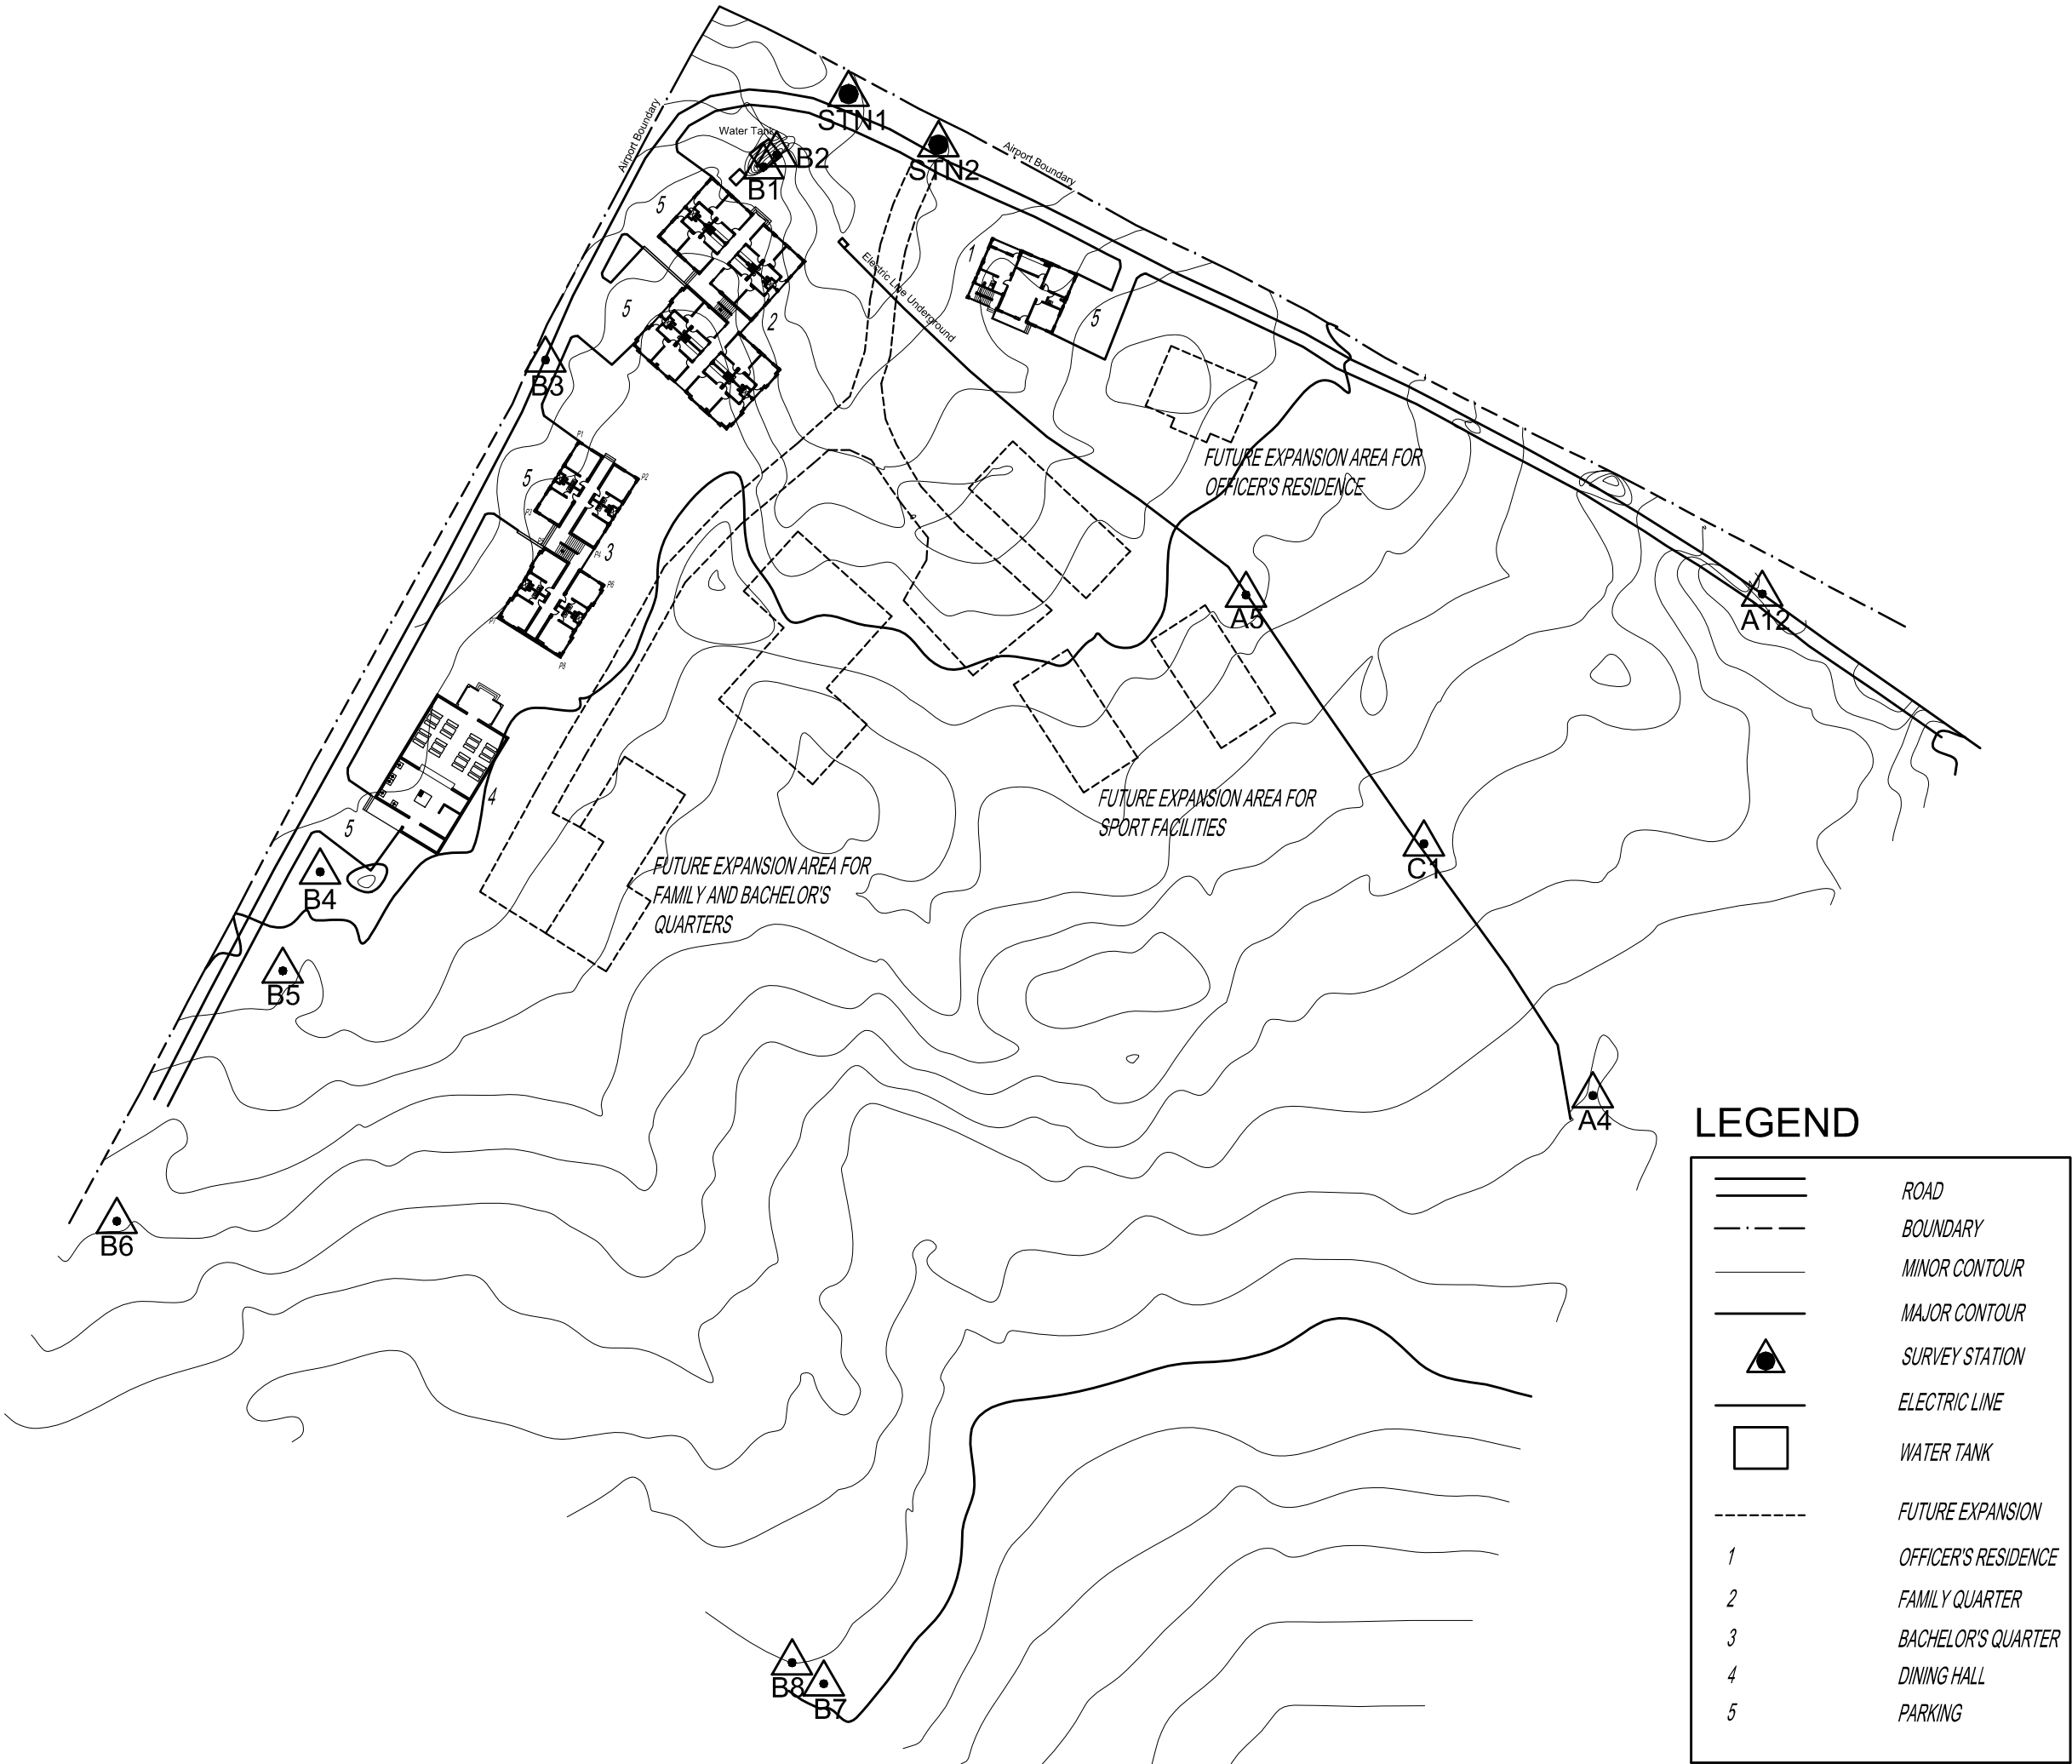


LEGEND

	ROAD
	BOUNDARY
	MINOR CONTOUR
	MAJOR CONTOUR
	SURVEY STATION
	ELECTRIC LINE
	WATER TANK
	FUTURE EXPANSION
1	OFFICER'S RESIDENCE
2	FAMILY QUARTER
3	BACHELOR'S QUARTER
4	DINING HALL
5	PARKING

LAYOUT COORDINATES FROM B3  
CONSIDERING B3(X=0, Y=0)

POINT	X(mm)	Y(mm)
P1	5137	-12531
P2	14524	-18454
P3	-1773	-23482
P4	7613	-29406
P5	-191	-29033
P6	9195	-34957
P7	-7102	-39985
P8	2284	-45909

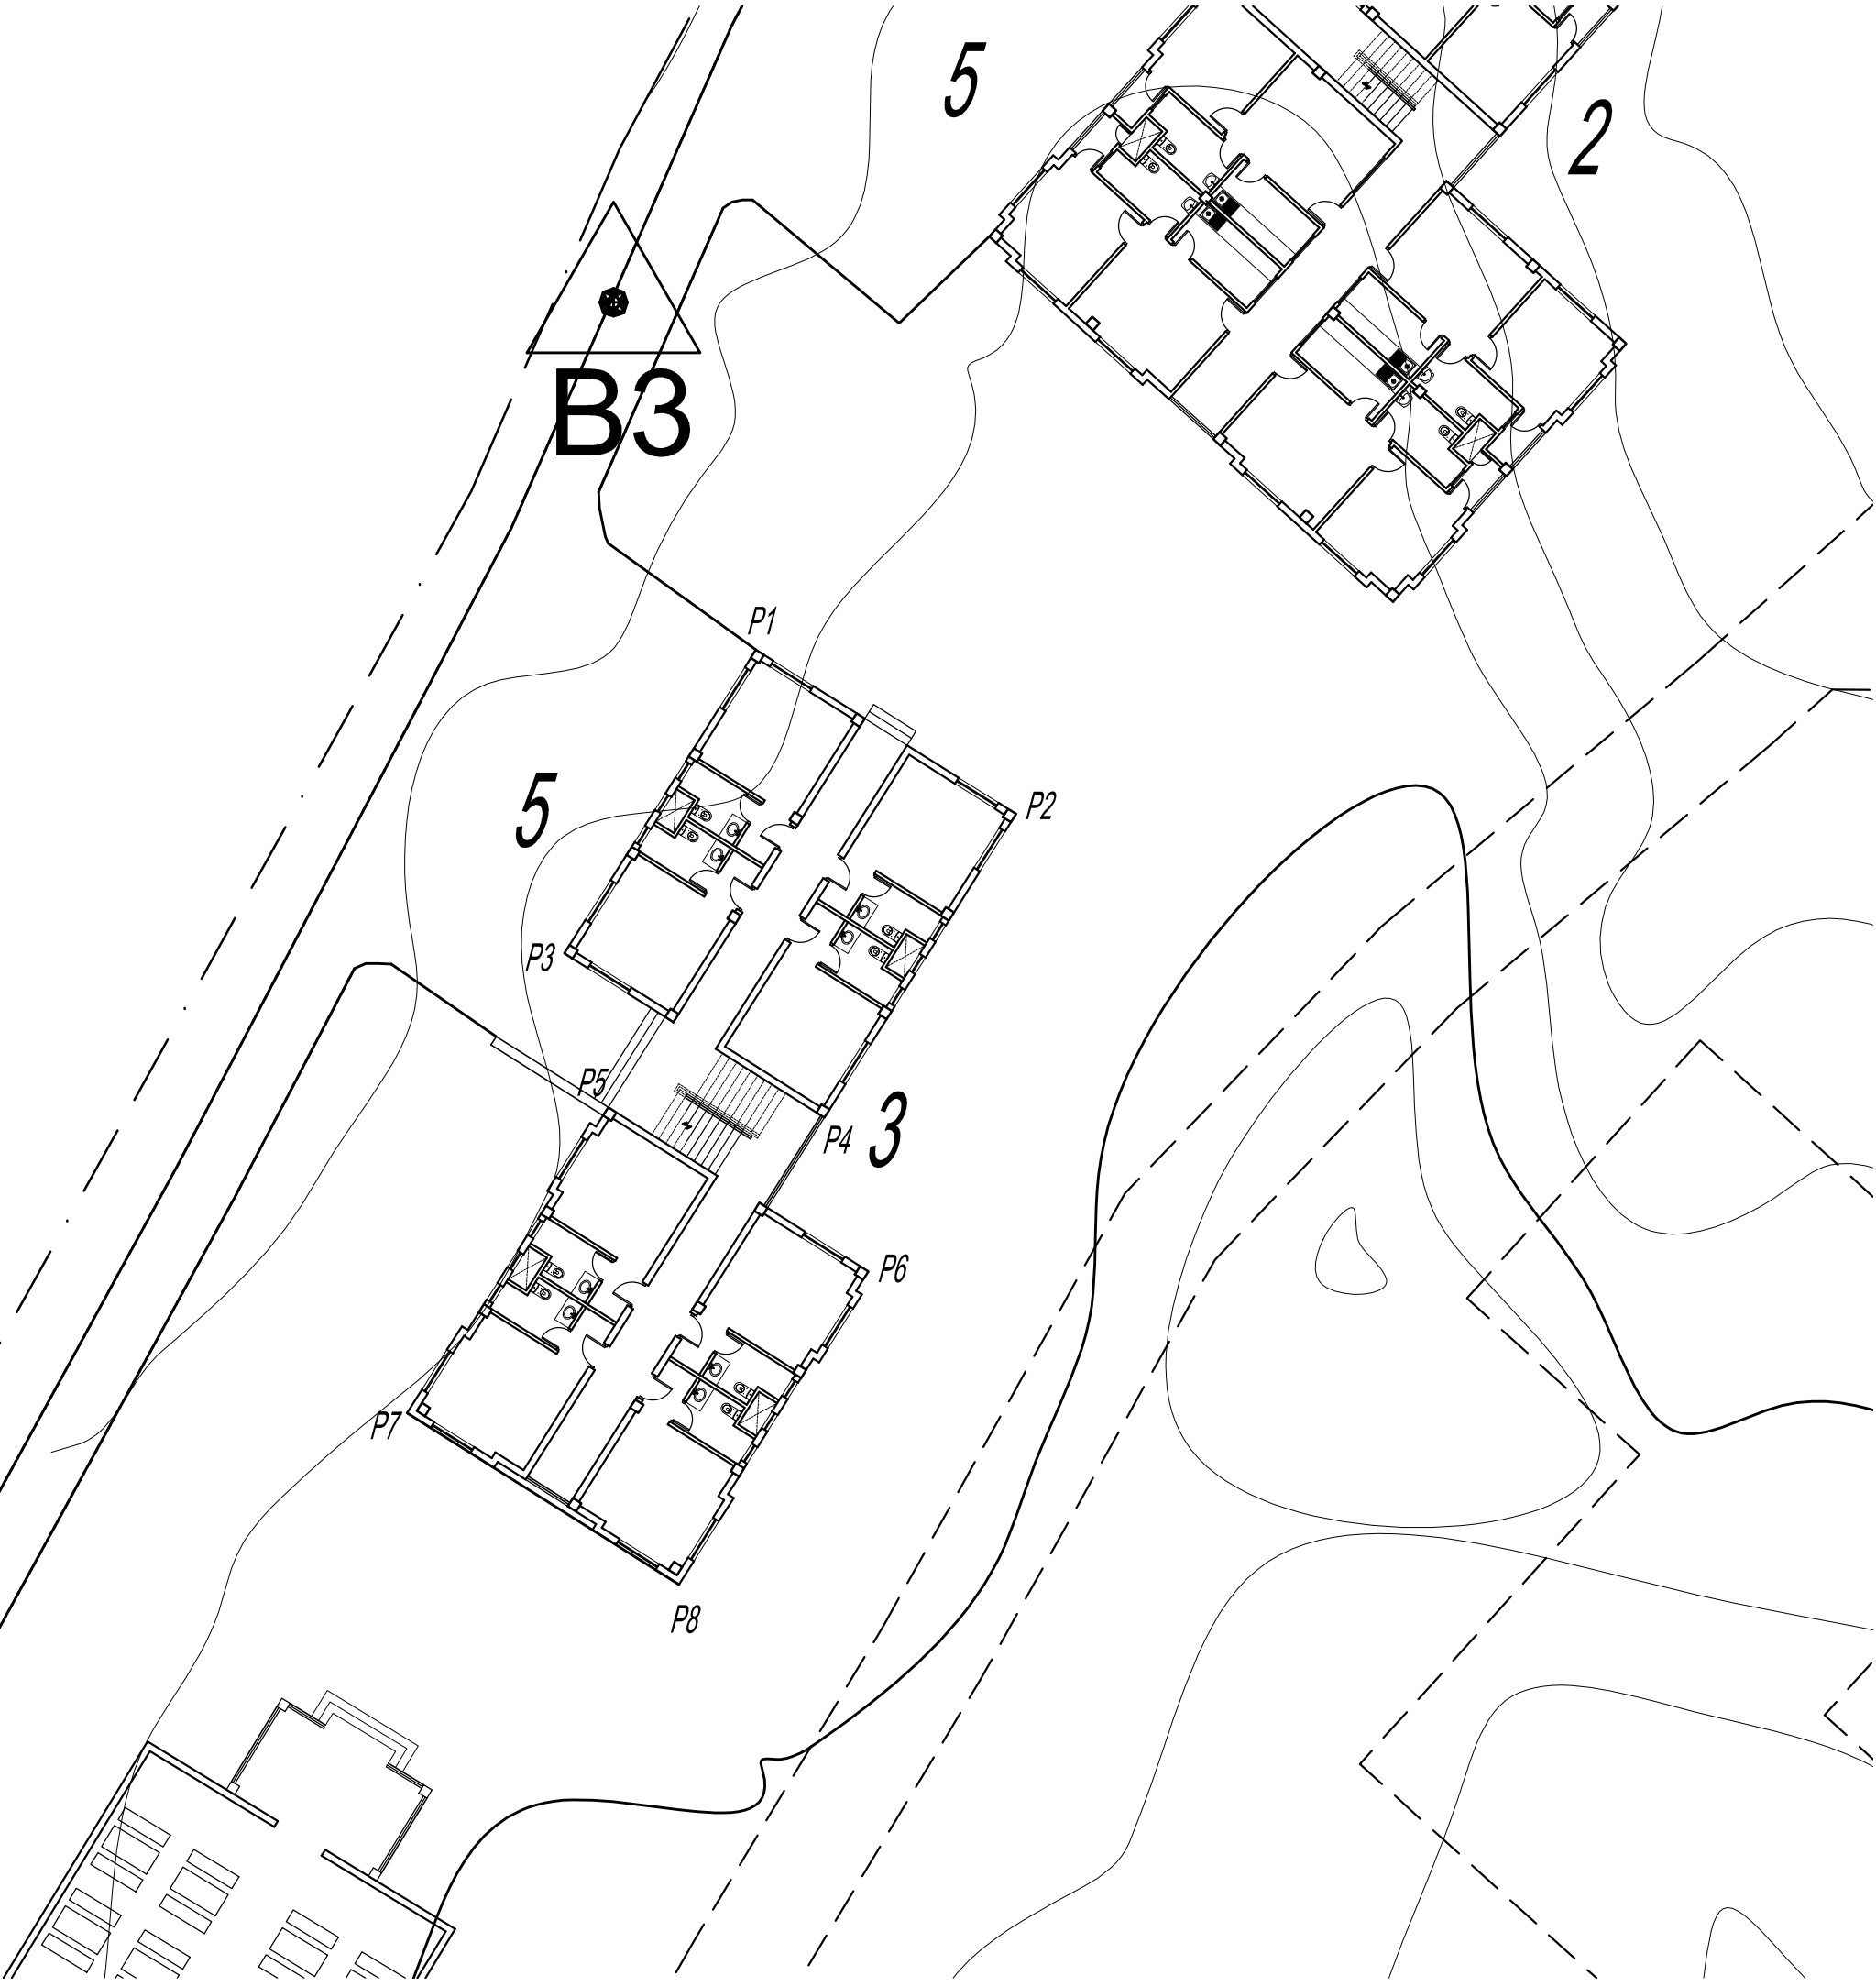

ROYAL GOVERNMENT OF BHUTAN  
CIVIL AVIATION DEPARTMENT

NOTE:

- ALL DIMENSIONS ARE IN MILLIMETERS UNLESS SPECIFIED OTHERWISE
- ALL RELATIVE LEVELS ARE IN METERS UNLESS SPECIFIED OTHERWISE
- ALL DIMENSIONS MEASURE UNFINISHED SURFACES UNLESS SPECIFIED OTI
- ALL DIMENSIONS ARE TO BE READ AND NOT SCALED OFF
- ANY DISCREPANCY IN DRAWING IS TO BE BROUGHT TO THE IMMEDIATE N
- THE CONSULTANTS/SUPERVISION TEAM
- MINOR ADJUSTMENTS NEED TO BE CARRIED OUT ON SITE TO MATCH WITH BUILDING

Legend

No.	Revision	Date

Client	Royal Government of Bhutan Civil Aviation Dep
Aviation Planners & Engineers	Leading Edge Aviation Planning Professionals
Civil Engineering Consultant	Gyaltshen Consultancy
Project Title	GELEPHU DOMESTIC AIRP DESIGN & SUPERVISION

DESIGN OF SECURITY  
QUARTERS.

Drawing Title

BACHELOR'S QUARTER

SITE LAYOUT PLAN

Scale	1:1000
Date	SEPTEMBER 1ST 2016
Drawn By	TSHEWANG GYELTSHEN
Design By	DINESH
Drawing Number	GEL AIRPORT BQ AR02
LEAPP Project Code	-----