

PROJECT: PROPOSED DESIGN OF SECURITY QUARTERS AT GELEPHU AIRPORT.  
CLIENT: DEPARTMENT OF AIR TRANSPORT.  
BUILDING: BACHELOR'S QUARTER.

# ARCHITECTURAL DRAWINGS

---

SUBMITTED BY:

**Gyaltshen consultancy**



ROYAL GOVERNMENT OF BHUTAN  
CIVIL AVIATION DEPARTMENT

NOTE:

- ALL DIMENSIONS ARE IN MILLIMETERS UNLESS SPECIFIED OTHERWISE
- ALL RELATIVE LEVELS ARE IN METERS UNLESS SPECIFIED OTHERWISE
- ALL DIMENSIONS MEASURE UNFINISHED SURFACES UNLESS SPECIFIED OTHERWISE
- ALL DIMENSIONS ARE TO BE READ AND NOT SCALED OFF
- ANY DISCREPANCY IN DRAWING IS TO BE BROUGHT TO THE IMMEDIATE N

THE CONSULTANTS/SUPERVISION TEAM

- MINOR ADJUSTMENTS NEED TO BE CARRIED OUT ON SITE TO MATCH WITH BUILDING

Legend

[illegible]

Client
--------

Royal Government of Bhutan Civil Aviation Dep

Aviation Planners &amp; Engineers

Leading Edge Aviation Planning Professionals

Civil Engineering Consultant

Gyaltshen Consultancy

Project Title
---------------

GELEPHU DOMESTIC AIRPORT  
DESIGN & SUPERVISION

## DESIGN OF SECURITY QUARTERS.

Drawing Title
---------------

BACHELOR'S QUARTER

## GROUND FLOOR PLAN

Scale	1:100
Date	SEPT 1ST 2016
Drawn By	TSHEWANG GYELTSHEN
Design By	DINESH
Drawing Number	GEL AIRPORT BQ AR03
LEAPP Project Code	



ROYAL GOVERNMENT OF BHUTAN  
CIVIL AVIATION DEPARTMENT

NOTE:

- ALL DIMENSIONS ARE IN MILLIMETERS UNLESS SPECIFIED OTHERWISE
- ALL RELATIVE LEVELS ARE IN METERS UNLESS SPECIFIED OTHERWISE
- ALL DIMENSIONS MEASURE UNFINISHED SURFACES UNLESS SPECIFIED OTHERWISE
- ALL DIMENSIONS ARE TO BE READ AND NOT SCALED OFF
- ANY DISCREPANCY IN DRAWING IS TO BE BROUGHT TO THE IMMEDIATE NO
- THE CONSULTANTS/SUPERVISION TEAM
- MINOR ADJUSTMENTS NEED TO BE CARRIED OUT ON SITE TO MATCH WITH I BUILDING

Legend

No.	Revision	Date

Client  
Royal Government of Bhutan Civil Aviation Dep:  
Aviation Planners & Engineers  
Leading Edge Aviation Planning Professionals  
Civil Engineering Consultant  
Gyaltshen Consultancy

Project Title

GELEPHU DOMESTIC AIRPC  
DESIGN & SUPERVISION


DESIGN OF SECURITY  
QUARTERS.

Drawing Title

BACHELOR'S QUARTER

FIRST FLOOR PLAN

Scale	1:100
Date	SEPT 1ST 2016
Drawn By	TSHEWANG GYELTSHEN
Design By	DINESH
Drawing Number	GEL AIRPORT BQ AR04
LEAPP Project Code	----

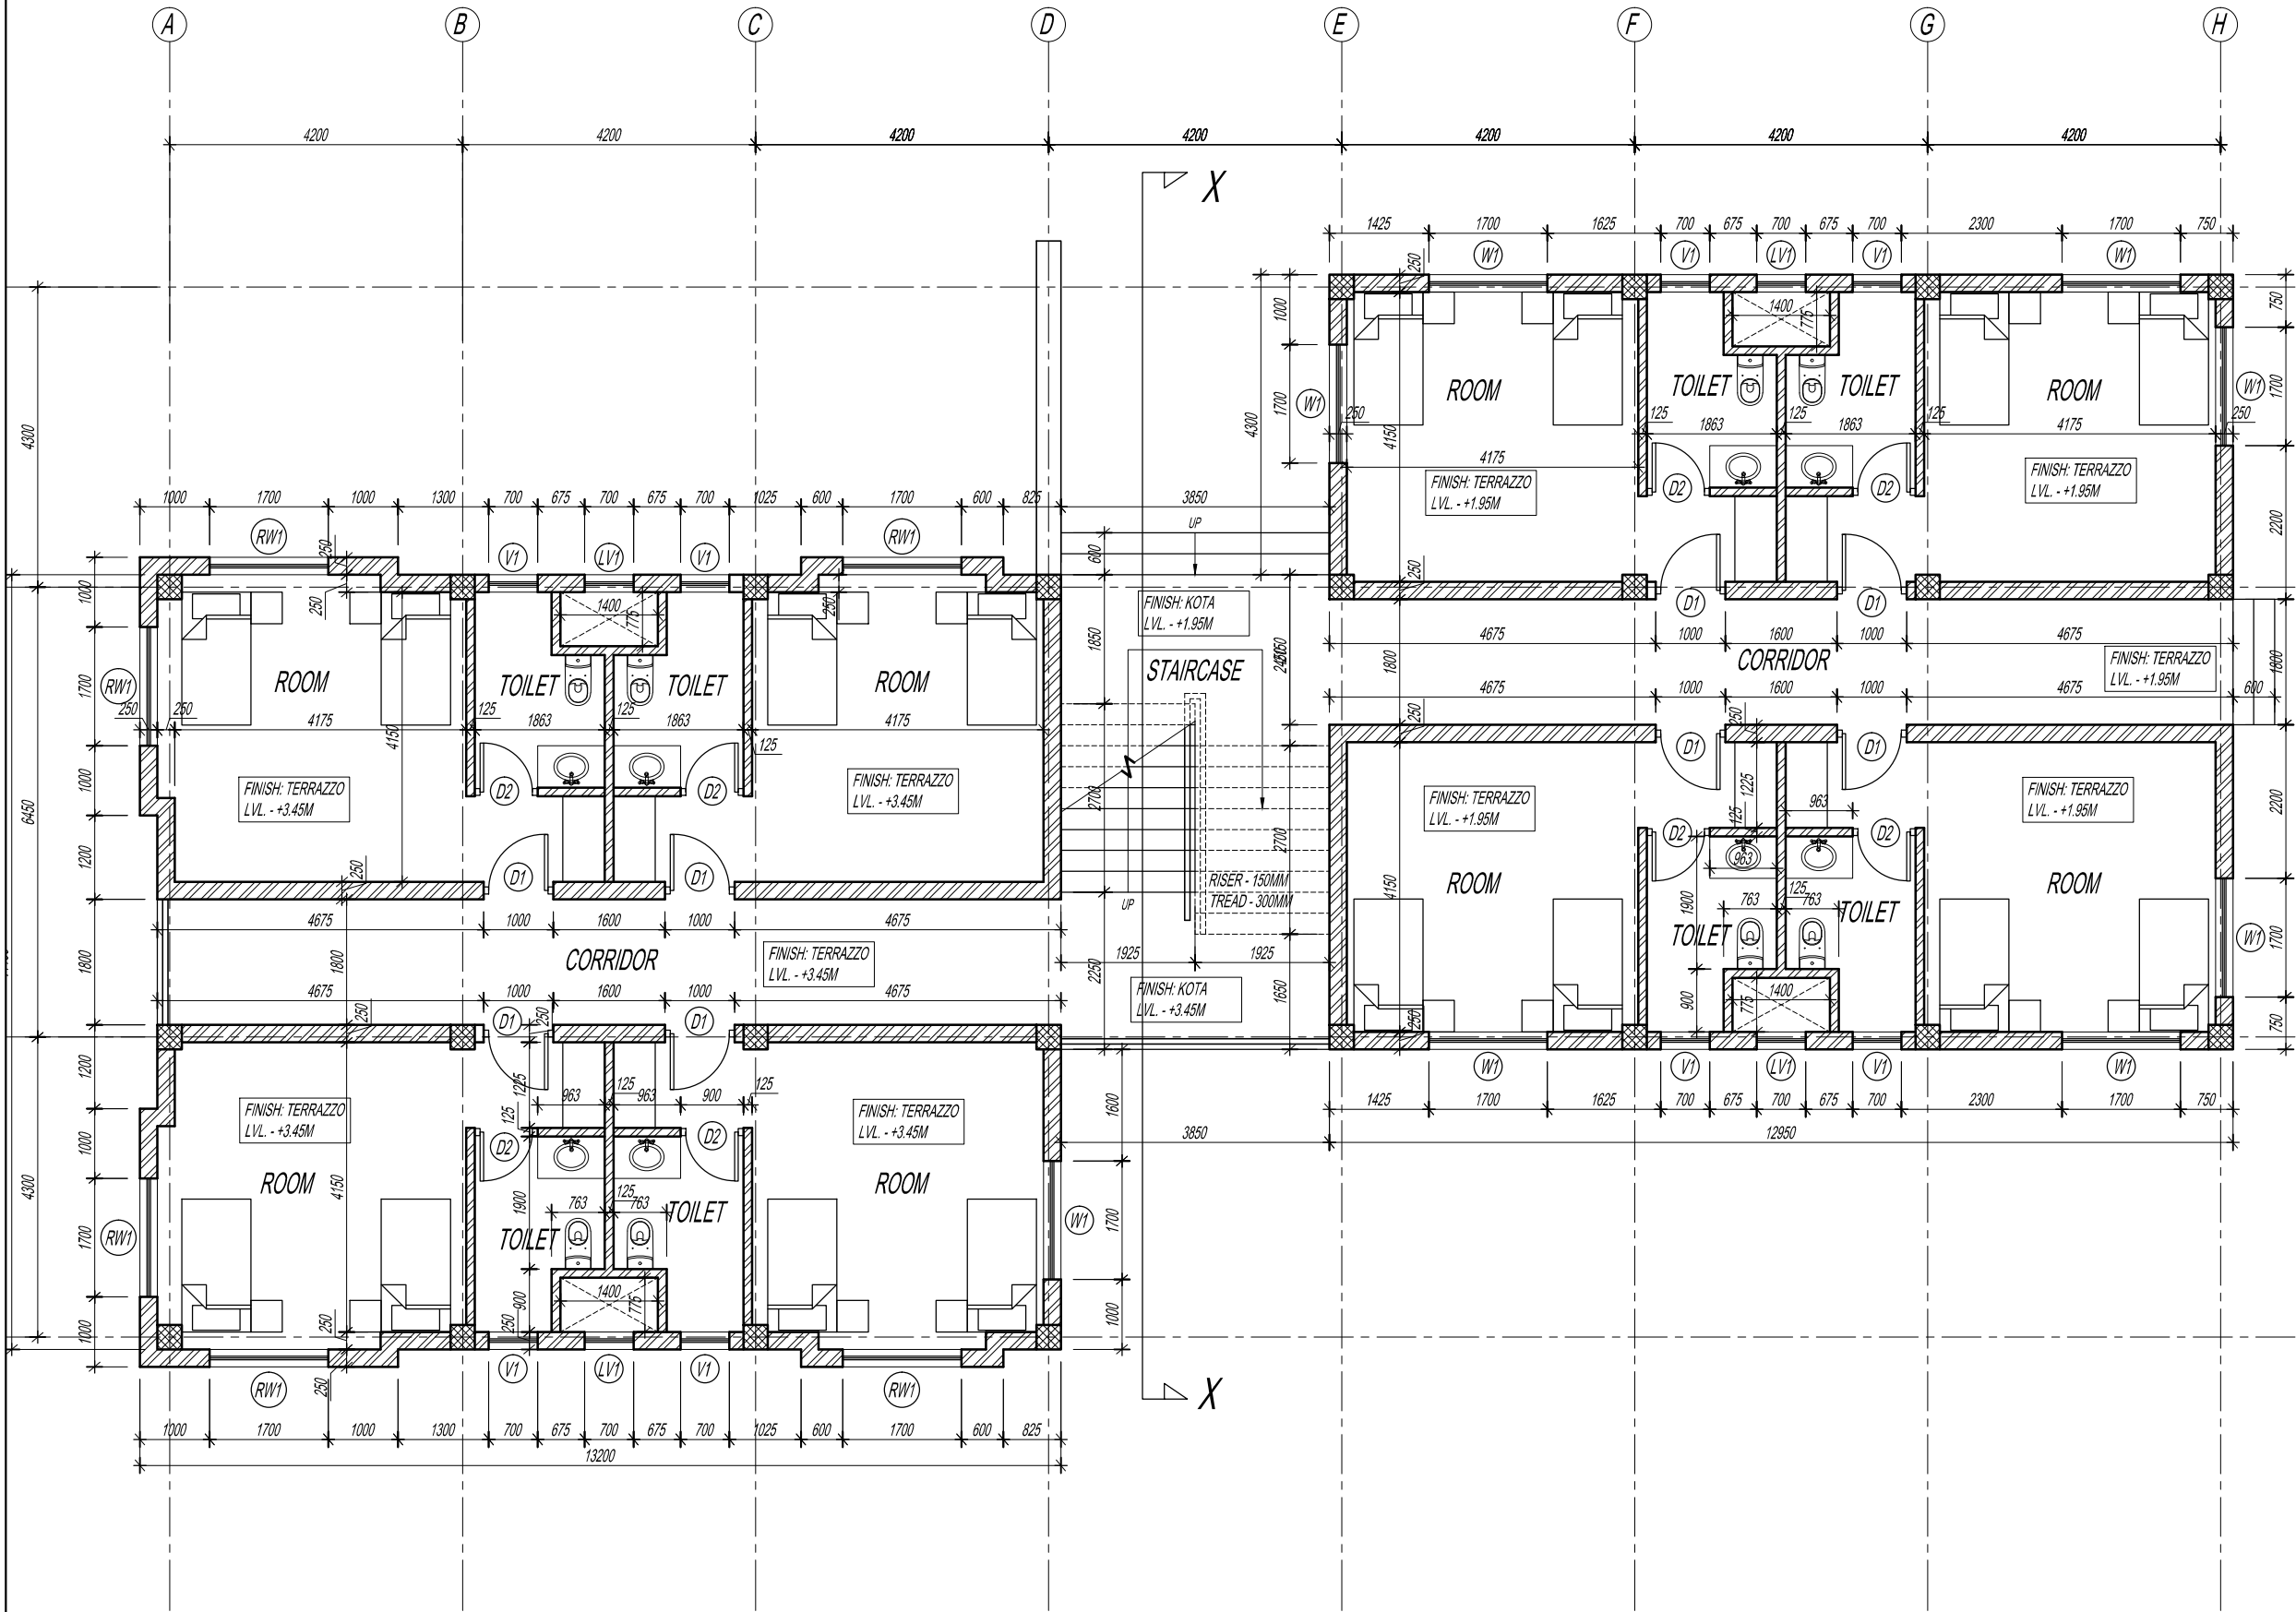



ROYAL GOVERNMENT OF BHUTAN  
CIVIL AVIATION DEPARTMENT

NOTE:  
- ALL DIMENSIONS ARE IN MILLIMETERS UNLESS SPECIFIED OTHERWISE  
- ALL RELATIVE LEVELS ARE IN METERS UNLESS SPECIFIED OTHERWISE  
- ALL DIMENSIONS MEASURE UNFINISHED SURFACES UNLESS SPECIFIED OTHERWISE  
- ALL DIMENSIONS ARE TO BE READ AND NOT SCALED OFF  
- ANY DISCREPANCY IN DRAWING IS TO BE BROUGHT TO THE IMMEDIATE NOTICE OF THE CONSULTANT/SUPERVISION TEAM  
- MINOR ADJUSTMENTS NEED TO BE CARRIED OUT ON SITE TO MATCH WITH THE BUILDING

Legend

No.	Revision	Date


Client	Royal Government of Bhutan Civil Aviation Department
Aviation Planners & Engineers	Leading Edge Aviation Planning Professionals
Civil Engineering Consultant	Gyaltshen Consultancy
Project Title	GELEPHU DOMESTIC AIRPORT DESIGN & SUPERVISION

DESIGN OF SECURITY  
QUARTERS.

Drawing Title  
BACHELOR'S QUARTER

SECOND FLOOR PLAN

Scale	1:100
Date	SEPT 1ST 2016
Drawn By	TSHEWANG GYELTSHEN
Design By	DINESH
Drawing Number	GEL AIRPORT BQ AR05
LEAPP Project Code	----

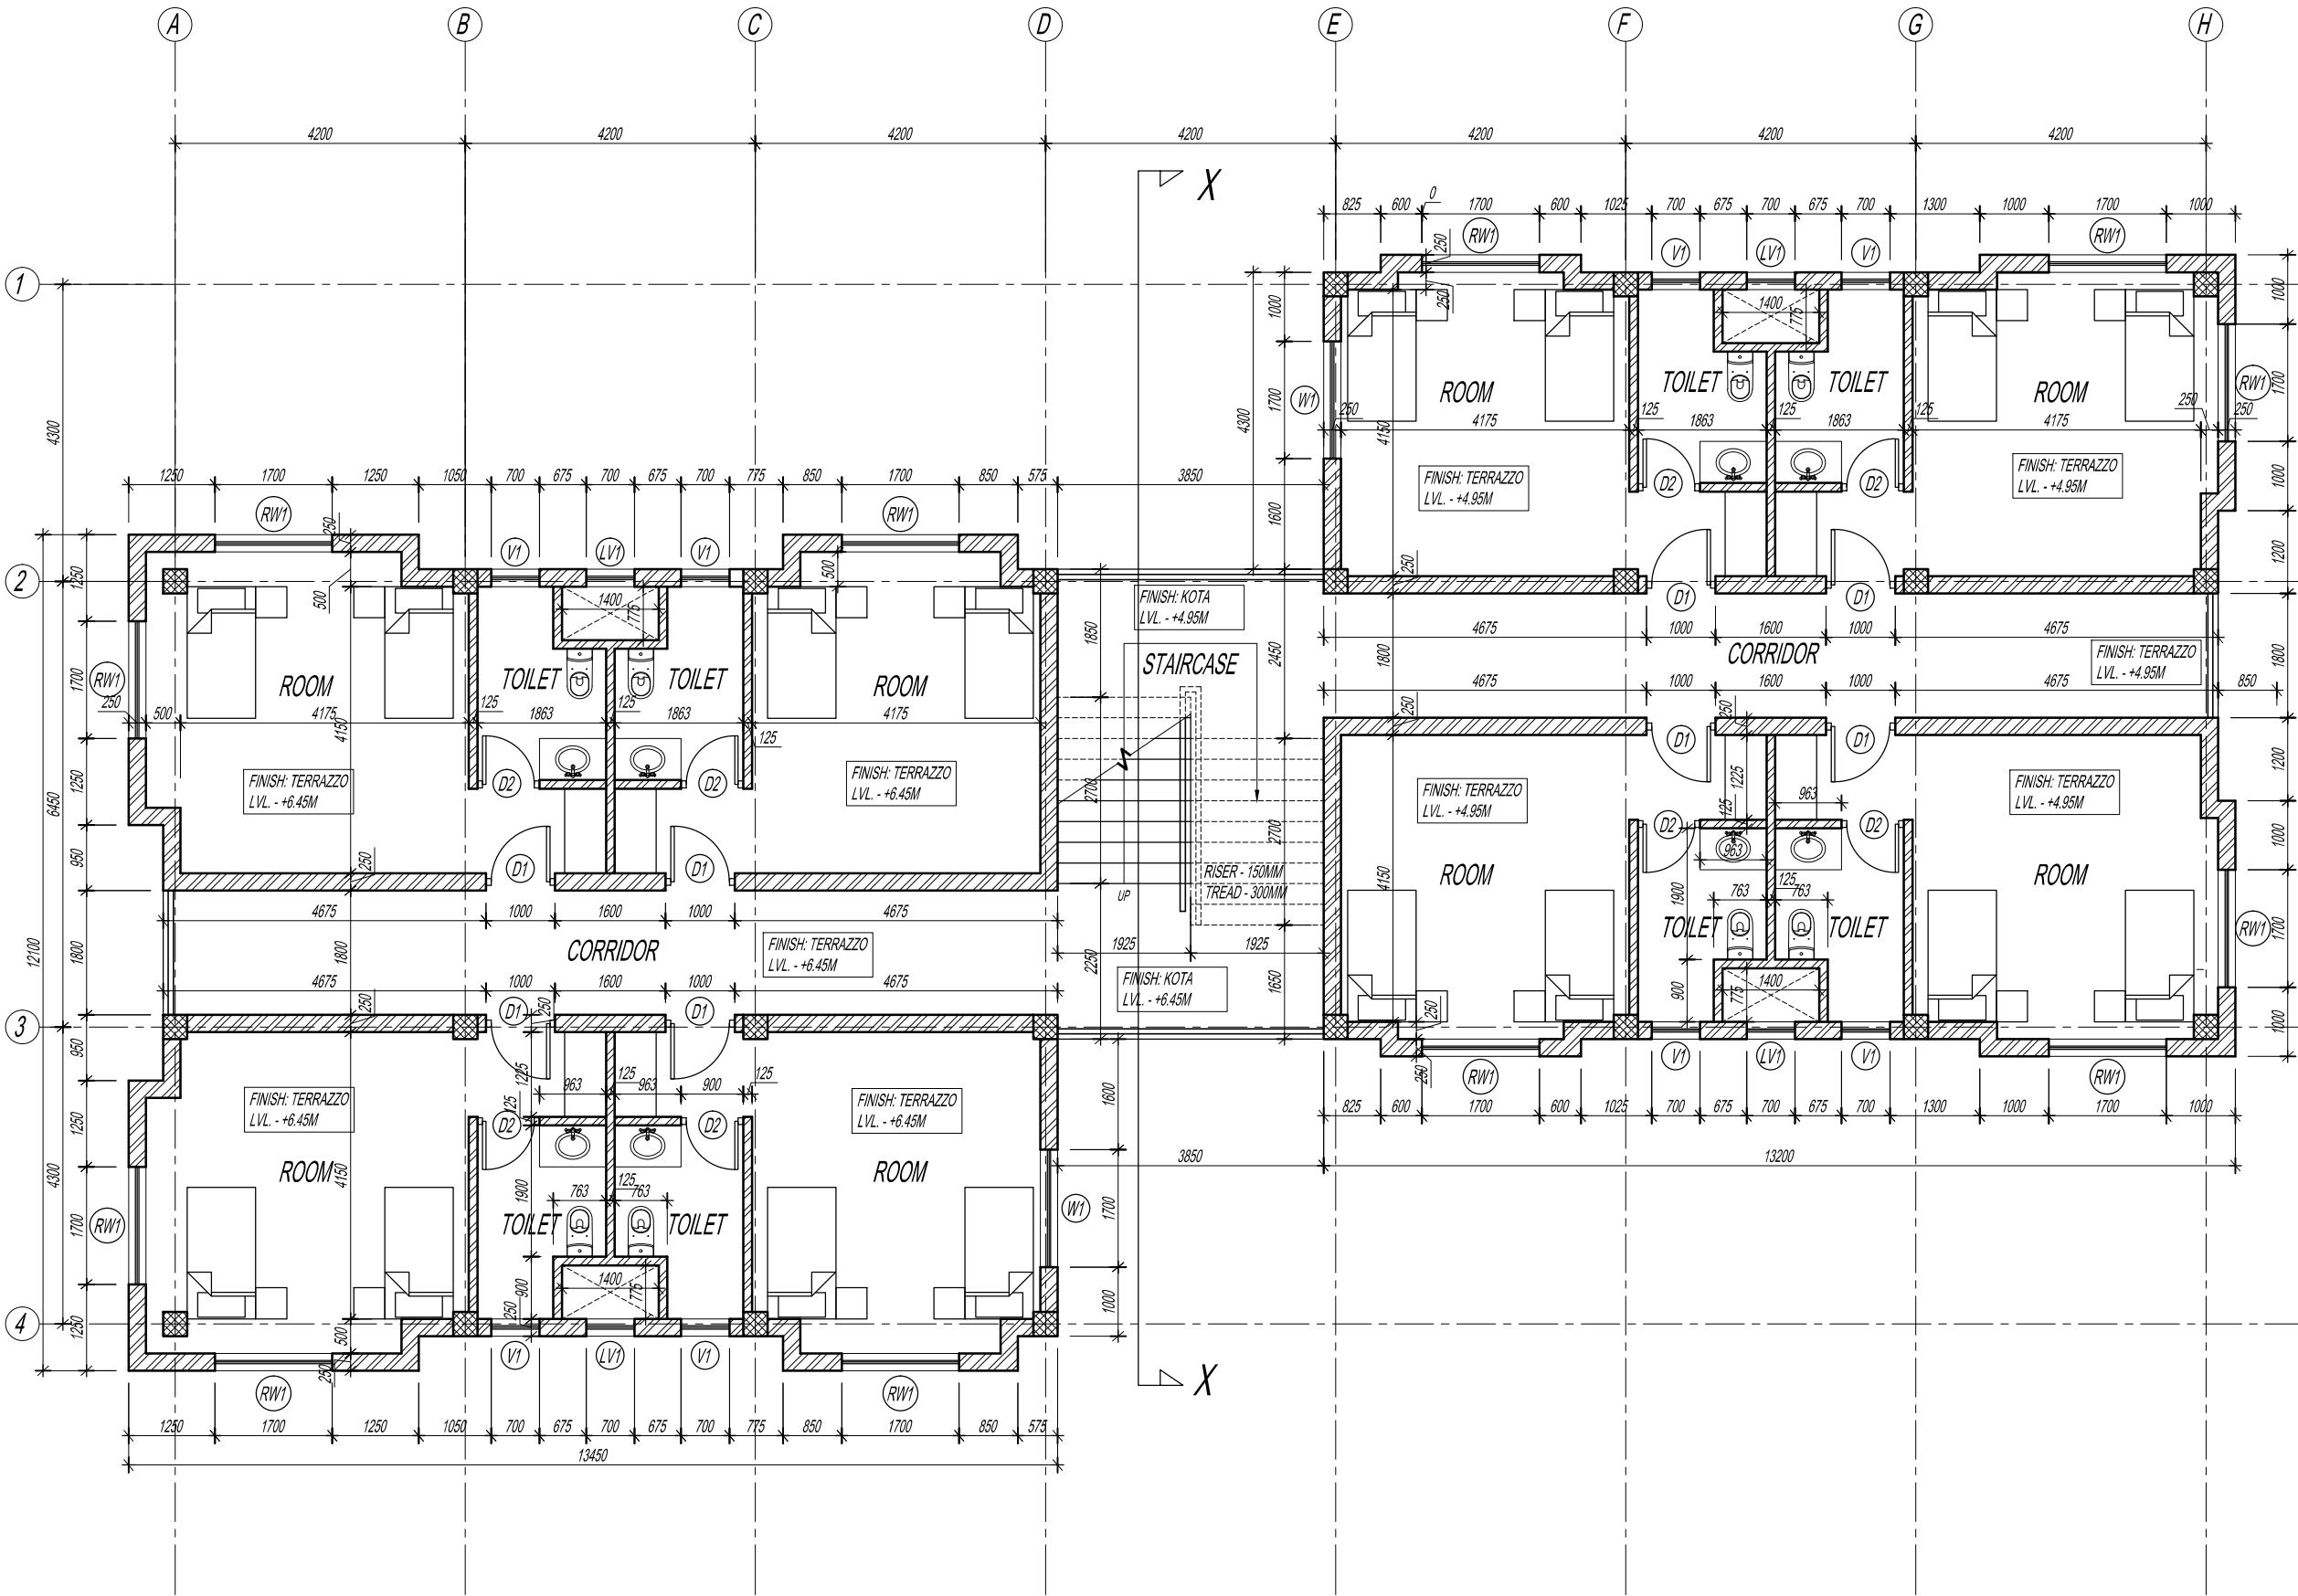



ROYAL GOVERNMENT OF BHUTAN  
CIVIL AVIATION DEPARTMENT

NOTE:  
- ALL DIMENSIONS ARE IN MILLIMETERS UNLESS SPECIFIED OTHERWISE  
- ALL RELATIVE LEVELS ARE IN METERS UNLESS SPECIFIED OTHERWISE  
- ALL DIMENSIONS MEASURE UNFINISHED SURFACES UNLESS SPECIFIED OTHERWISE  
- ALL DIMENSIONS ARE TO BE READ AND NOT SCALED OFF  
- ANY DISCREPANCY IN DRAWING IS TO BE BROUGHT TO THE IMMEDIATE NO  
THE CONSULTANTS/SUPERVISION TEAM  
- MINOR ADJUSTMENTS NEED TO BE CARRIED OUT ON SITE TO MATCH WITH I  
BUILDING

Legend

No.	Revision	Date

Client  
Royal Government of Bhutan Civil Aviation Dep  
Aviation Planners & Engineers  
Leading Edge Aviation Planning Professionals  
Civil Engineering Consultant  
Gyaltshen Consultancy

Project Title

GELEPHU DOMESTIC AIRP  
DESIGN & SUPERVISION

DESIGN OF SECURITY  
QUARTERS.

Drawing Title

BACHELOR'S QUARTER

THIRD FLOOR PLAN

Scale 1:100


Date SEPT 1ST 2016

Drawn By TSHEWANG GYELTSHEN

Design By DINESH

Drawing Number  
GEL AIRPORT BQ AR06

LEAPP Project Code  
-----

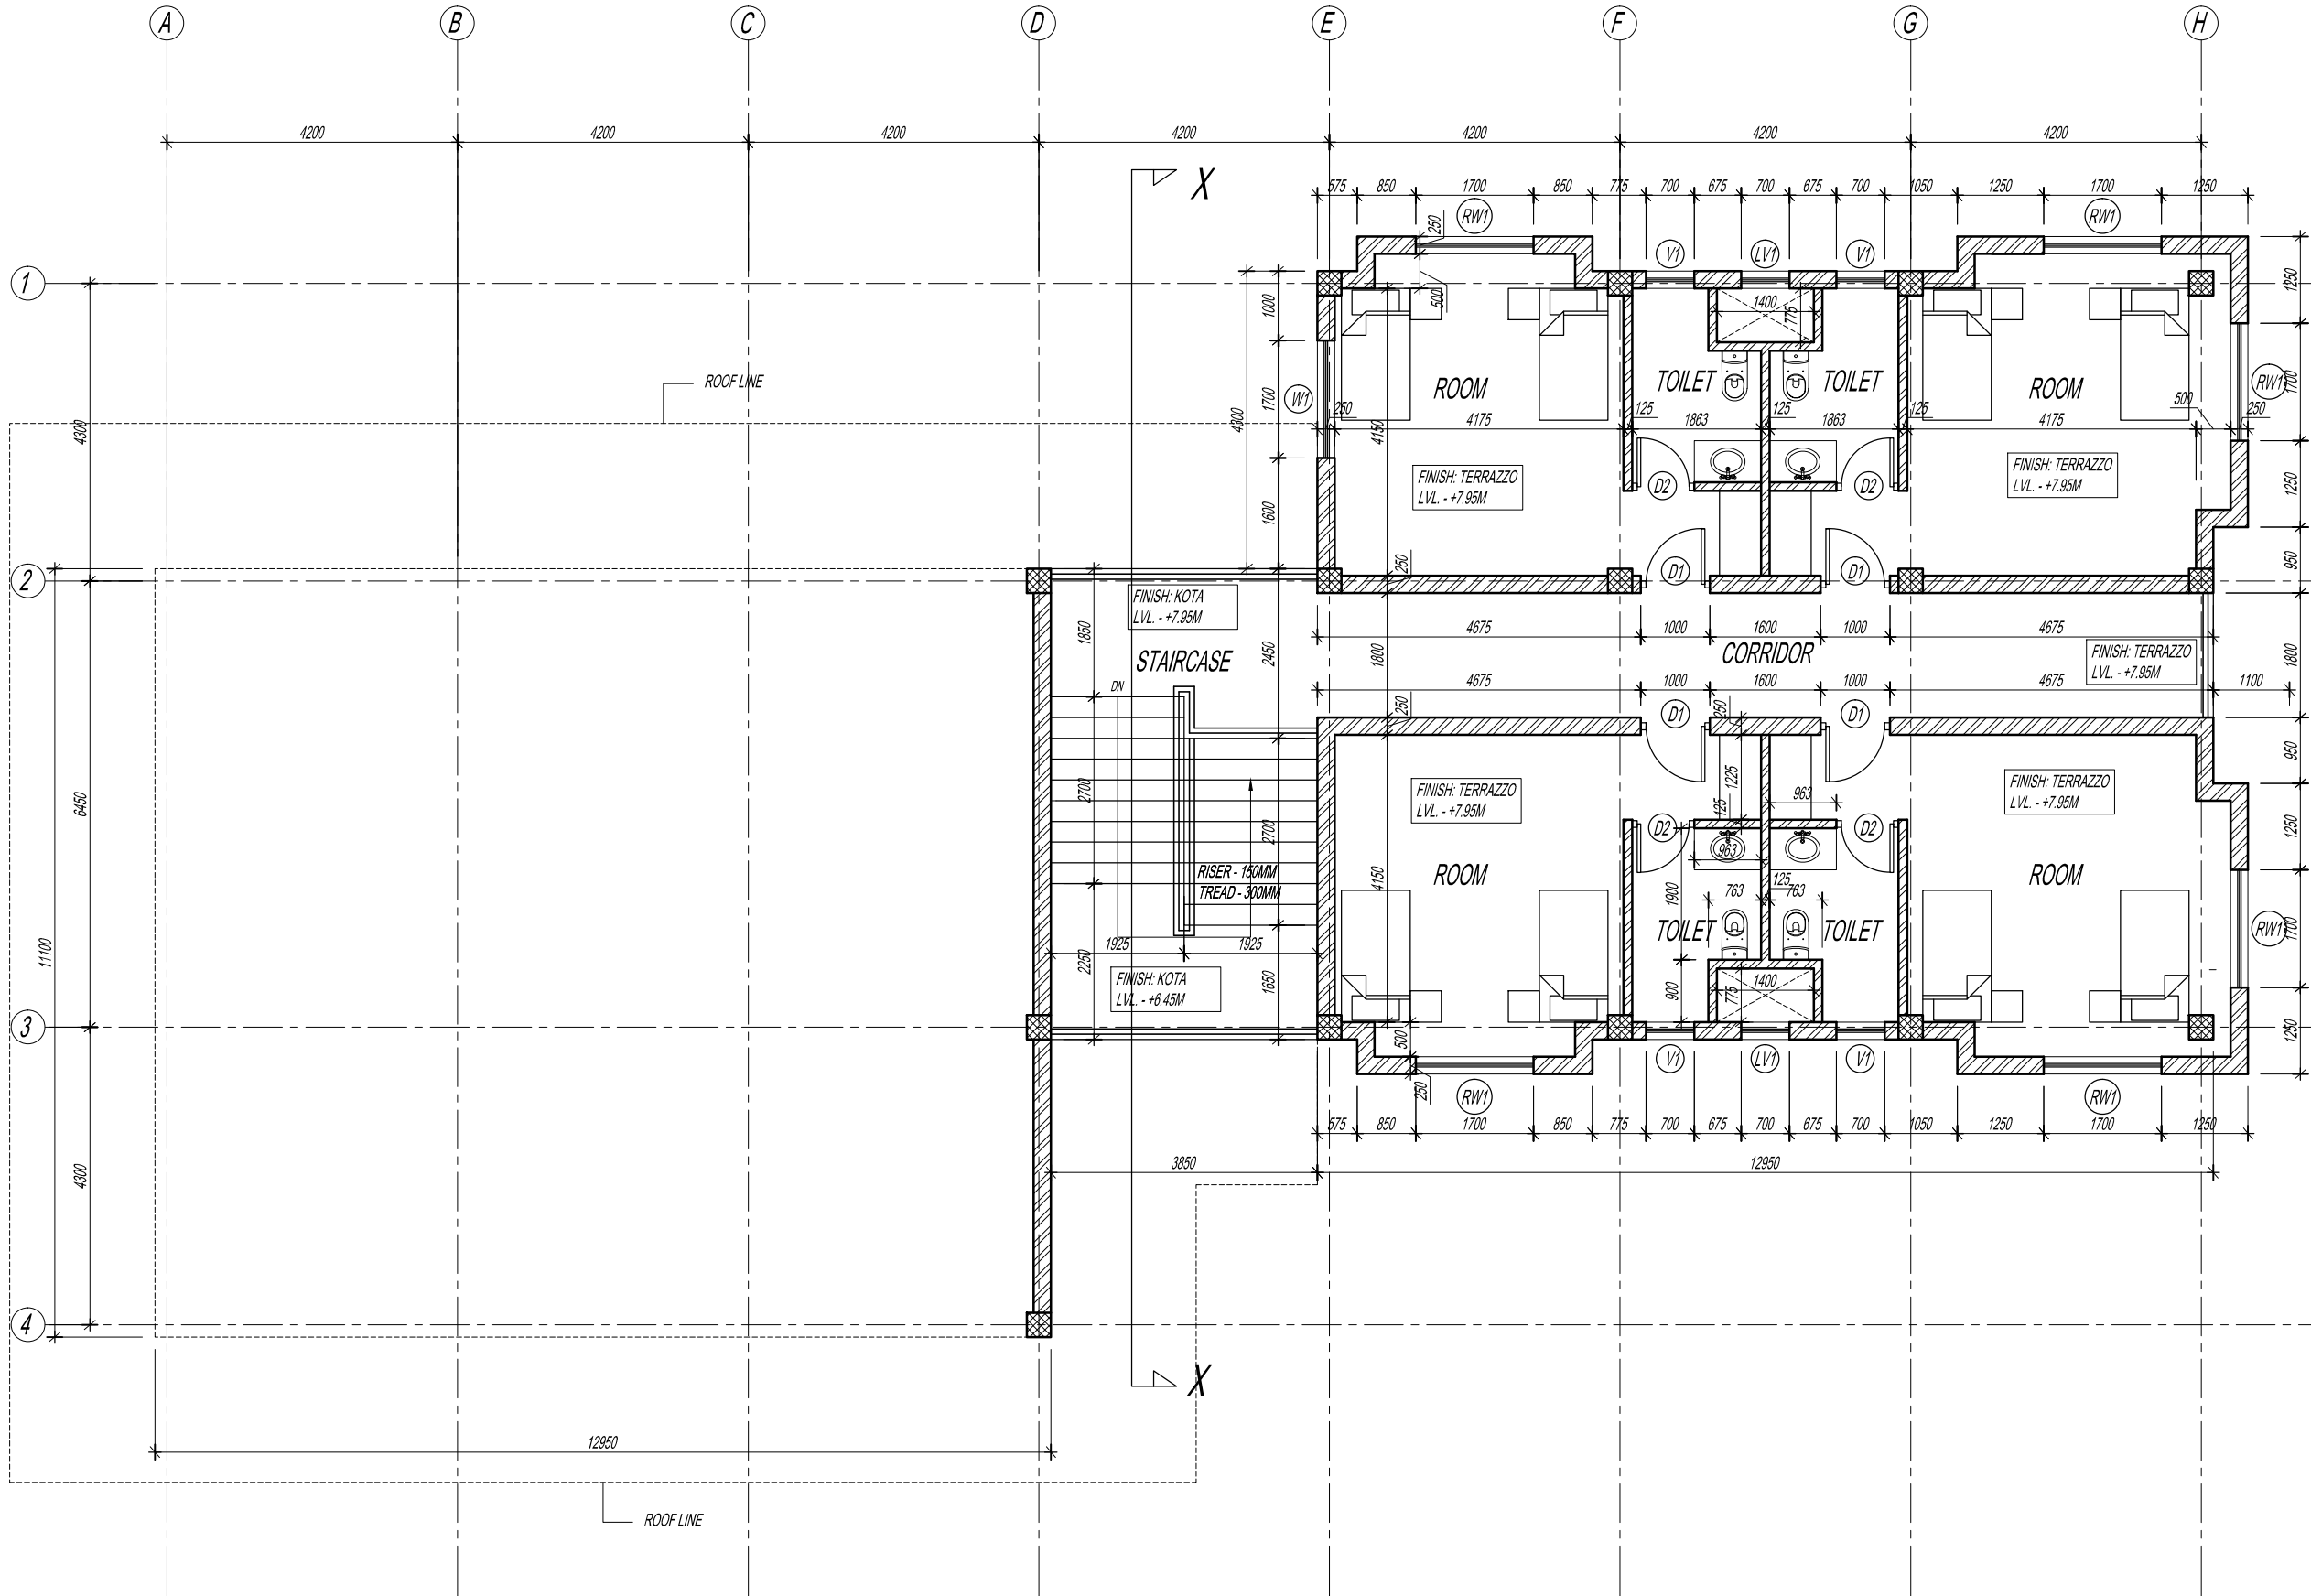



ROYAL GOVERNMENT OF BHUTAN  
CIVIL AVIATION DEPARTMENT

NOTE:  
-ALL DIMENSIONS ARE IN MILLIMETERS UNLESS SPECIFIED OTHERWISE  
-ALL RELATIVE LEVELS ARE IN METERS UNLESS SPECIFIED OTHERWISE  
-ALL DIMENSIONS MEASURE UNFINISHED SURFACES UNLESS SPECIFIED OTHERWISE  
-ALL DIMENSIONS ARE TO BE READ AND NOT SCALED OFF  
-ANY DISCREPANCY IN DRAWING IS TO BE BROUGHT TO THE IMMEDIATE NO  
THE CONSULTANTS/SUPERVISION TEAM  
-MINOR ADJUSTMENTS NEED TO BE CARRIED OUT ON SITE TO MATCH WITH I  
BUILDING

Legend

No.	Revision	Date

Client  
Royal Government of Bhutan Civil Aviation Dep  
Aviation Planners & Engineers  
Leading Edge Aviation Planning Professionals  
Civil Engineering Consultant  
Gyaltshen Consultancy

Project Title

GELEPHU DOMESTIC AIRP  
DESIGN & SUPERVISION


DESIGN OF SECURITY  
QUARTERS.

Drawing Title

BACHELOR'S QUARTER

THIRD FLOOR PLAN

Scale	1:100
Date	SEPT 1ST 2016
Drawn By	TSHEWANG GYELTSHEN
Design By	DINESH
Drawing Number	GEL AIRPORT BQ AR07
LEAPP Project Code	----

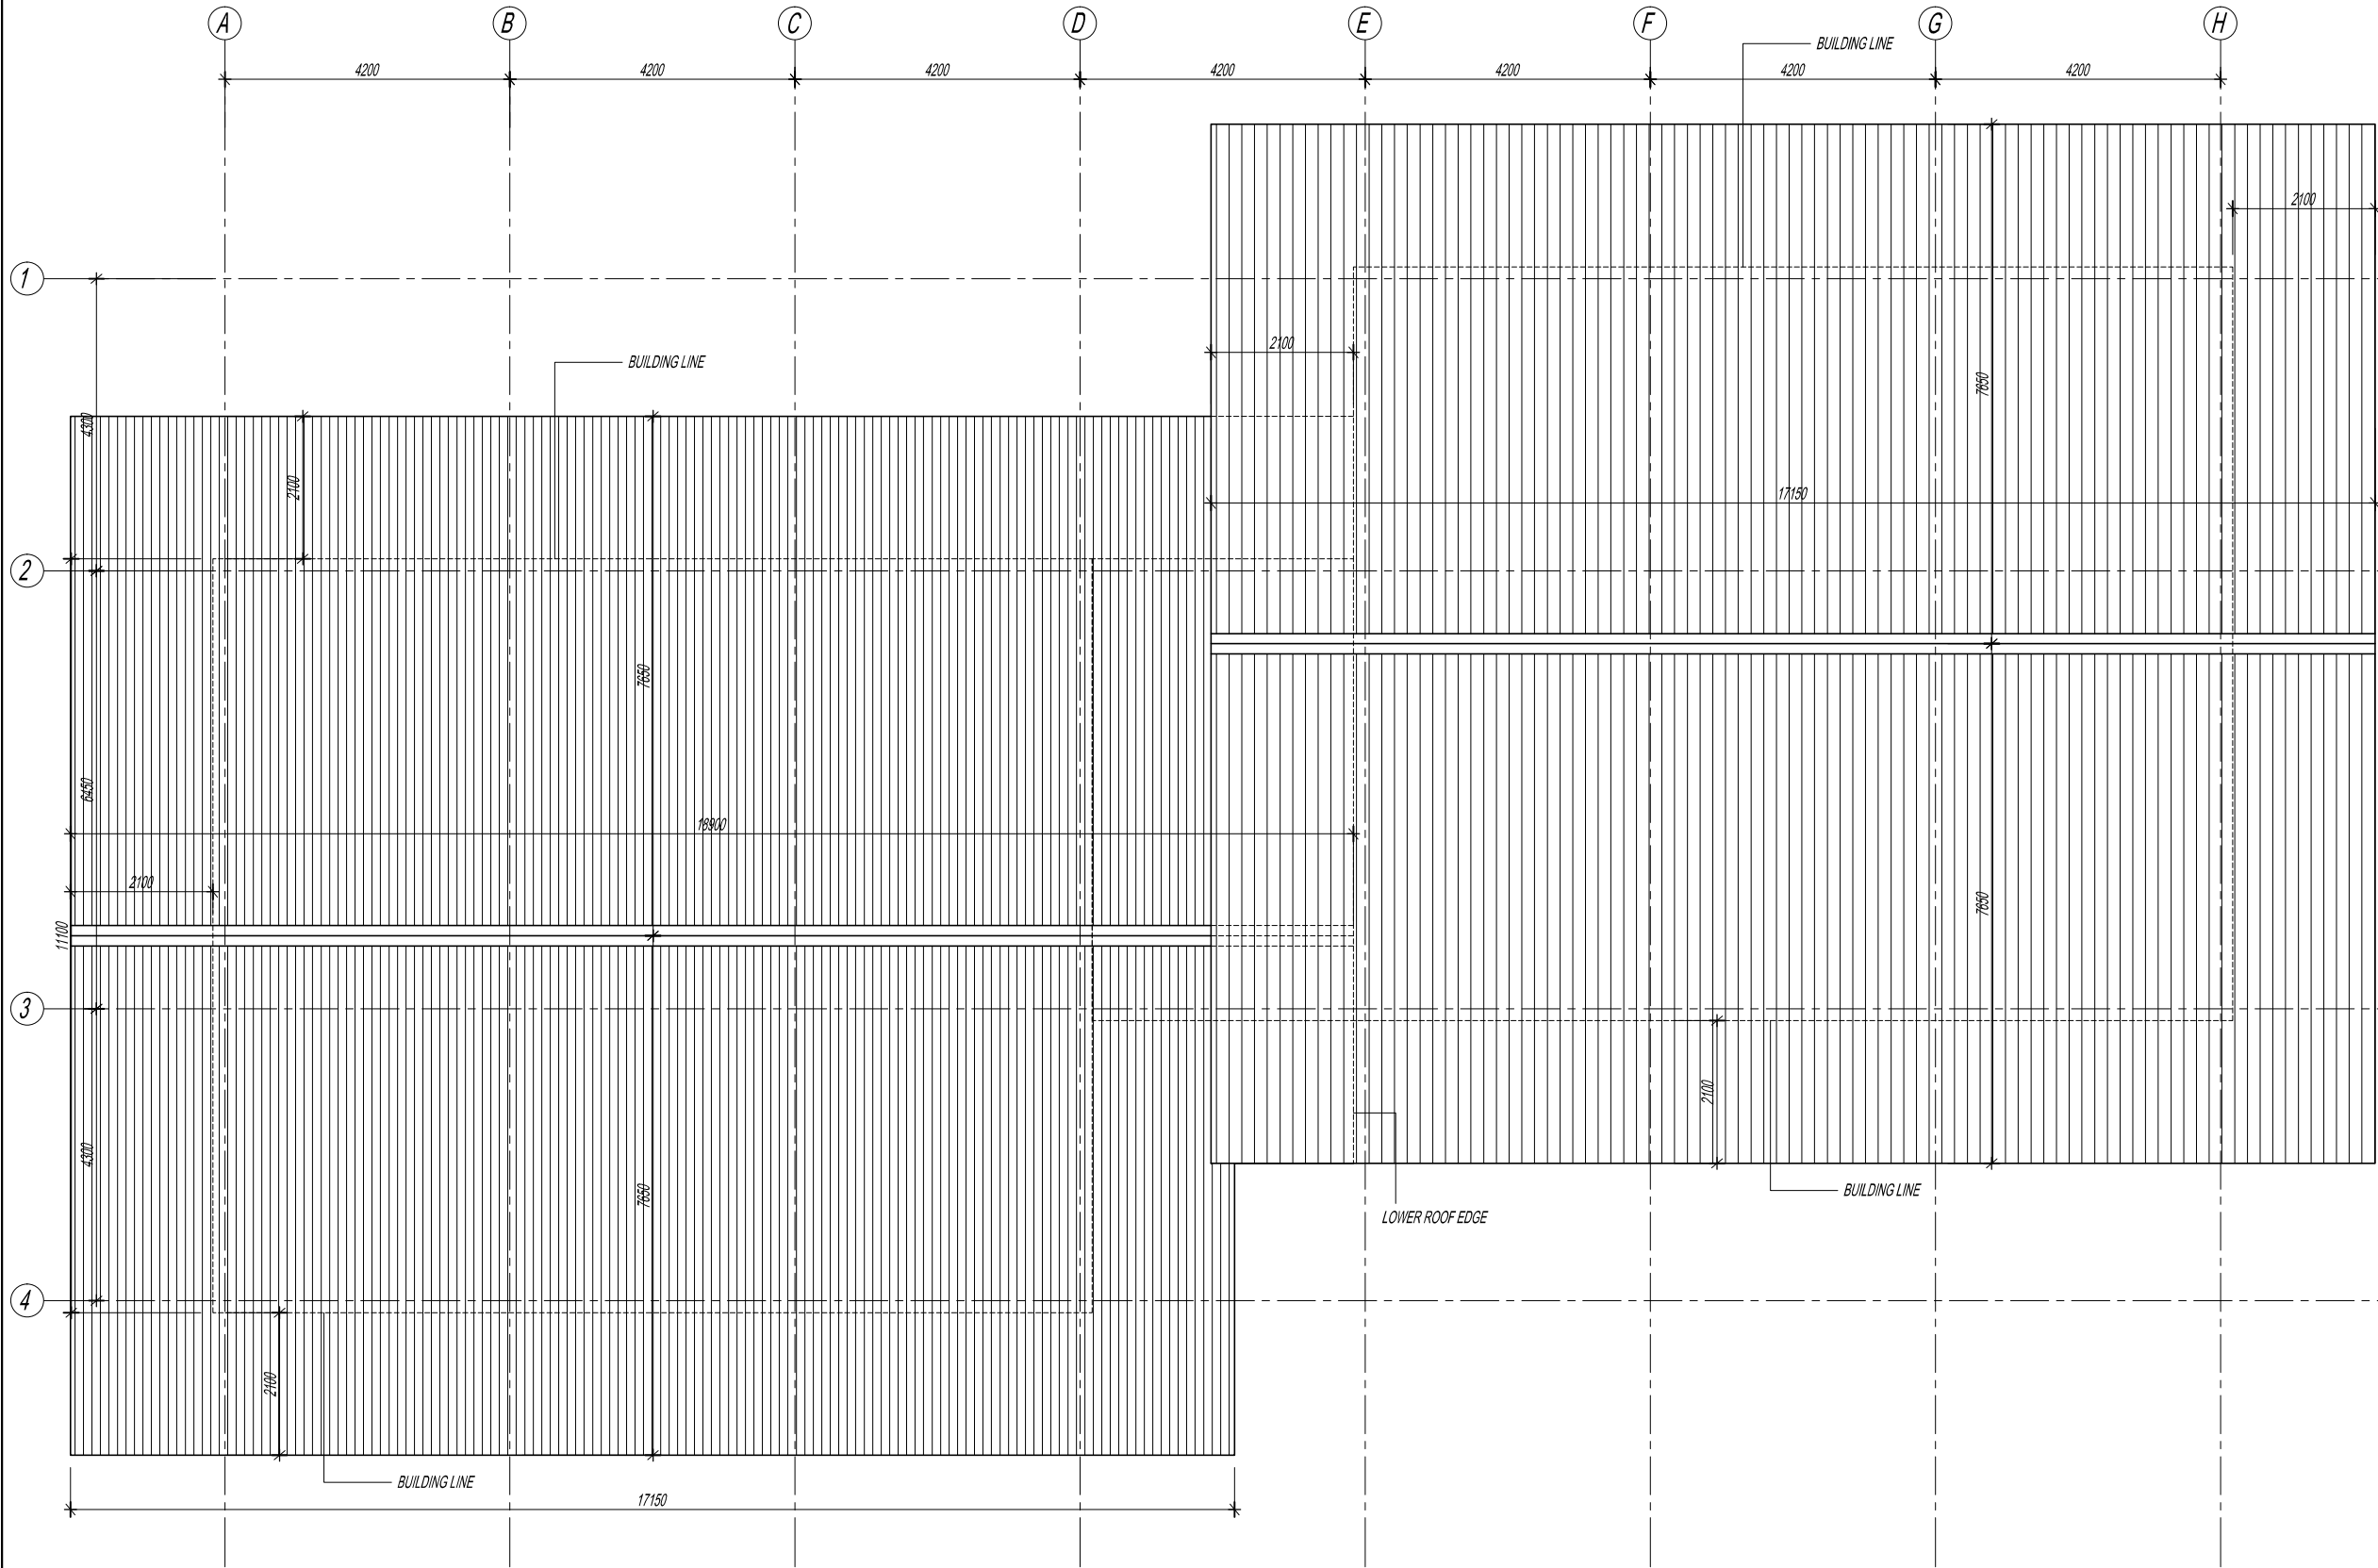





ROYAL GOVERNMENT OF BHUTAN  
CIVIL AVIATION DEPARTMENT

NOTE:  
- ALL DIMENSIONS ARE IN MILLIMETERS UNLESS SPECIFIED OTHERWISE  
- ALL RELATIVE LEVELS ARE IN METERS UNLESS SPECIFIED OTHERWISE  
- ALL DIMENSIONS MEASURE UNFINISHED SURFACES UNLESS SPECIFIED OTHERWISE  
- ALL DIMENSIONS ARE TO BE READ AND NOT SCALED OFF  
- ANY DISCREPANCY IN DRAWING IS TO BE BROUGHT TO THE IMMEDIATE ATTENTION OF THE CONSULTANTS/SUPERVISION TEAM  
- MINOR ADJUSTMENTS NEED TO BE CARRIED OUT ON SITE TO MATCH WITH BUILDING

Legend

No.	Revision	Date

Client	Royal Government of Bhutan Civil Aviation Department
Aviation Planners & Engineers	Leading Edge Aviation Planning Professionals
Civil Engineering Consultant	Gyaltshen Consultancy
Project Title	GELEPHU DOMESTIC AIRPORT DESIGN & SUPERVISION

DESIGN OF SECURITY  
QUARTERS.

Drawing Title  
BACHELOR'S QUARTER

FRONT ELEVATION

Scale	1:100
Date	SEPT 1ST 2016
Drawn By	TSHEWANG GYELTSHEN
Design By	DINESH
Drawing Number	GEL AIRPORT BQ AR08
LEAPP Project Code	-----





ROYAL GOVERNMENT OF BHUTAN  
CIVIL AVIATION DEPARTMENT

NOTE:

- ALL DIMENSIONS ARE IN MILLIMETERS UNLESS SPECIFIED OTHERWISE
- ALL RELATIVE LEVELS ARE IN METERS UNLESS SPECIFIED OTHERWISE
- ALL DIMENSIONS MEASURE UNFINISHED SURFACES UNLESS SPECIFIED OTHERWISE
- ALL DIMENSIONS ARE TO BE READ AND NOT SCALED OFF
- ANY DISCREPANCY IN DRAWING IS TO BE BROUGHT TO THE IMMEDIATE NOTICE OF THE CONSULTANTS/SUPERVISION TEAM
- MINOR ADJUSTMENTS NEED TO BE CARRIED OUT ON SITE TO MATCH WITH BUILDING

Legend

No.	Revision	Date

Client  
Royal Government of Bhutan Civil Aviation Department  
Aviation Planners & Engineers  
Leading Edge Aviation Planning Professionals  
Civil Engineering Consultant  
Gyaltshen Consultancy

Project Title

GELEPHU DOMESTIC AIRPORT  
DESIGN & SUPERVISION

DESIGN OF SECURITY  
QUARTERS.

Drawing Title

BACHELOR'S QUARTER

SIDE ELEVATION 1

Scale	NTS
Date	SEPT 1ST 2016
Drawn By	TSHEWANG GYELTSHEN
Design By	DINESH
Drawing Number	GEL AIRPORT BQ AR09
LEAPP Project Code	*****







ROYAL GOVERNMENT OF BHUTAN  
CIVIL AVIATION DEPARTMENT

NOTE:  
-ALL DIMENSIONS ARE IN MILLIMETERS UNLESS SPECIFIED OTHERWISE  
-ALL RELATIVE LEVELS ARE IN METERS UNLESS SPECIFIED OTHERWISE  
-ALL DIMENSIONS MEASURE UNFINISHED SURFACES UNLESS SPECIFIED OTHERWISE  
-ALL DIMENSIONS ARE TO BE READ AND NOT SCALED OFF  
-ANY DISCREPANCY IN DRAWING IS TO BE BROUGHT TO THE IMMEDIATE ATTENTION OF THE CONSULTANTS/SUPERVISION TEAM  
-MINOR ADJUSTMENTS NEED TO BE CARRIED OUT ON SITE TO MATCH WITH BUILDING

Legend

No.	Revision	Date

Client
Royal Government of Bhutan Civil Aviation Department
Aviation Planners & Engineers
Leading Edge Aviation Planning Professionals
Civil Engineering Consultant
Gyaltshen Consultancy
Project Title

GELEPHU DOMESTIC AIRPORT  
DESIGN & SUPERVISION

DESIGN OF SECURITY  
QUARTERS.

Drawing Title

BACHELOR'S QUARTER

REAR ELEVATION

Scale	NTS
Date	SEPT 1ST 2016
Drawn By	TSHEWANG GYELTSHEN
Design By	DINESH
Drawing Number	GEL AIRPORT BQ AR10
LEAPP Project Code	-----





ROYAL GOVERNMENT OF BHUTAN  
CIVIL AVIATION DEPARTMENT

NOTE:  
-ALL DIMENSIONS ARE IN MILLIMETERS UNLESS SPECIFIED OTHERWISE  
-ALL RELATIVE LEVELS ARE IN METERS UNLESS SPECIFIED OTHERWISE  
-ALL DIMENSIONS MEASURE UNFINISHED SURFACES UNLESS SPECIFIED OTHERWISE  
-ALL DIMENSIONS ARE TO BE READ AND NOT SCALED OFF  
-ANY DISCREPANCY IN DRAWING IS TO BE BROUGHT TO THE IMMEDIATE ATTENTION OF THE CONSULTANTS/SUPERVISION TEAM  
-MINOR ADJUSTMENTS NEED TO BE CARRIED OUT ON SITE TO MATCH WITH BUILDING

Legend

No.	Revision	Date

Client  
Royal Government of Bhutan Civil Aviation Department  
Aviation Planners & Engineers  
Leading Edge Aviation Planning Professionals  
Civil Engineering Consultant  
Gyaltshen Consultancy

Project Title

GELEPHU DOMESTIC AIRPORT  
DESIGN & SUPERVISION


DESIGN OF SECURITY  
QUARTERS.

Drawing Title

BACHELOR'S QUARTER

SIDE ELEVATION 2

Scale	NTS
Date	SEPT 1ST 2016
Drawn By	TSHEWANG GYELTSHEN
Design By	DINESH
Drawing Number	GEL AIRPORT BQ AR11
LEAPP Project Code	-----

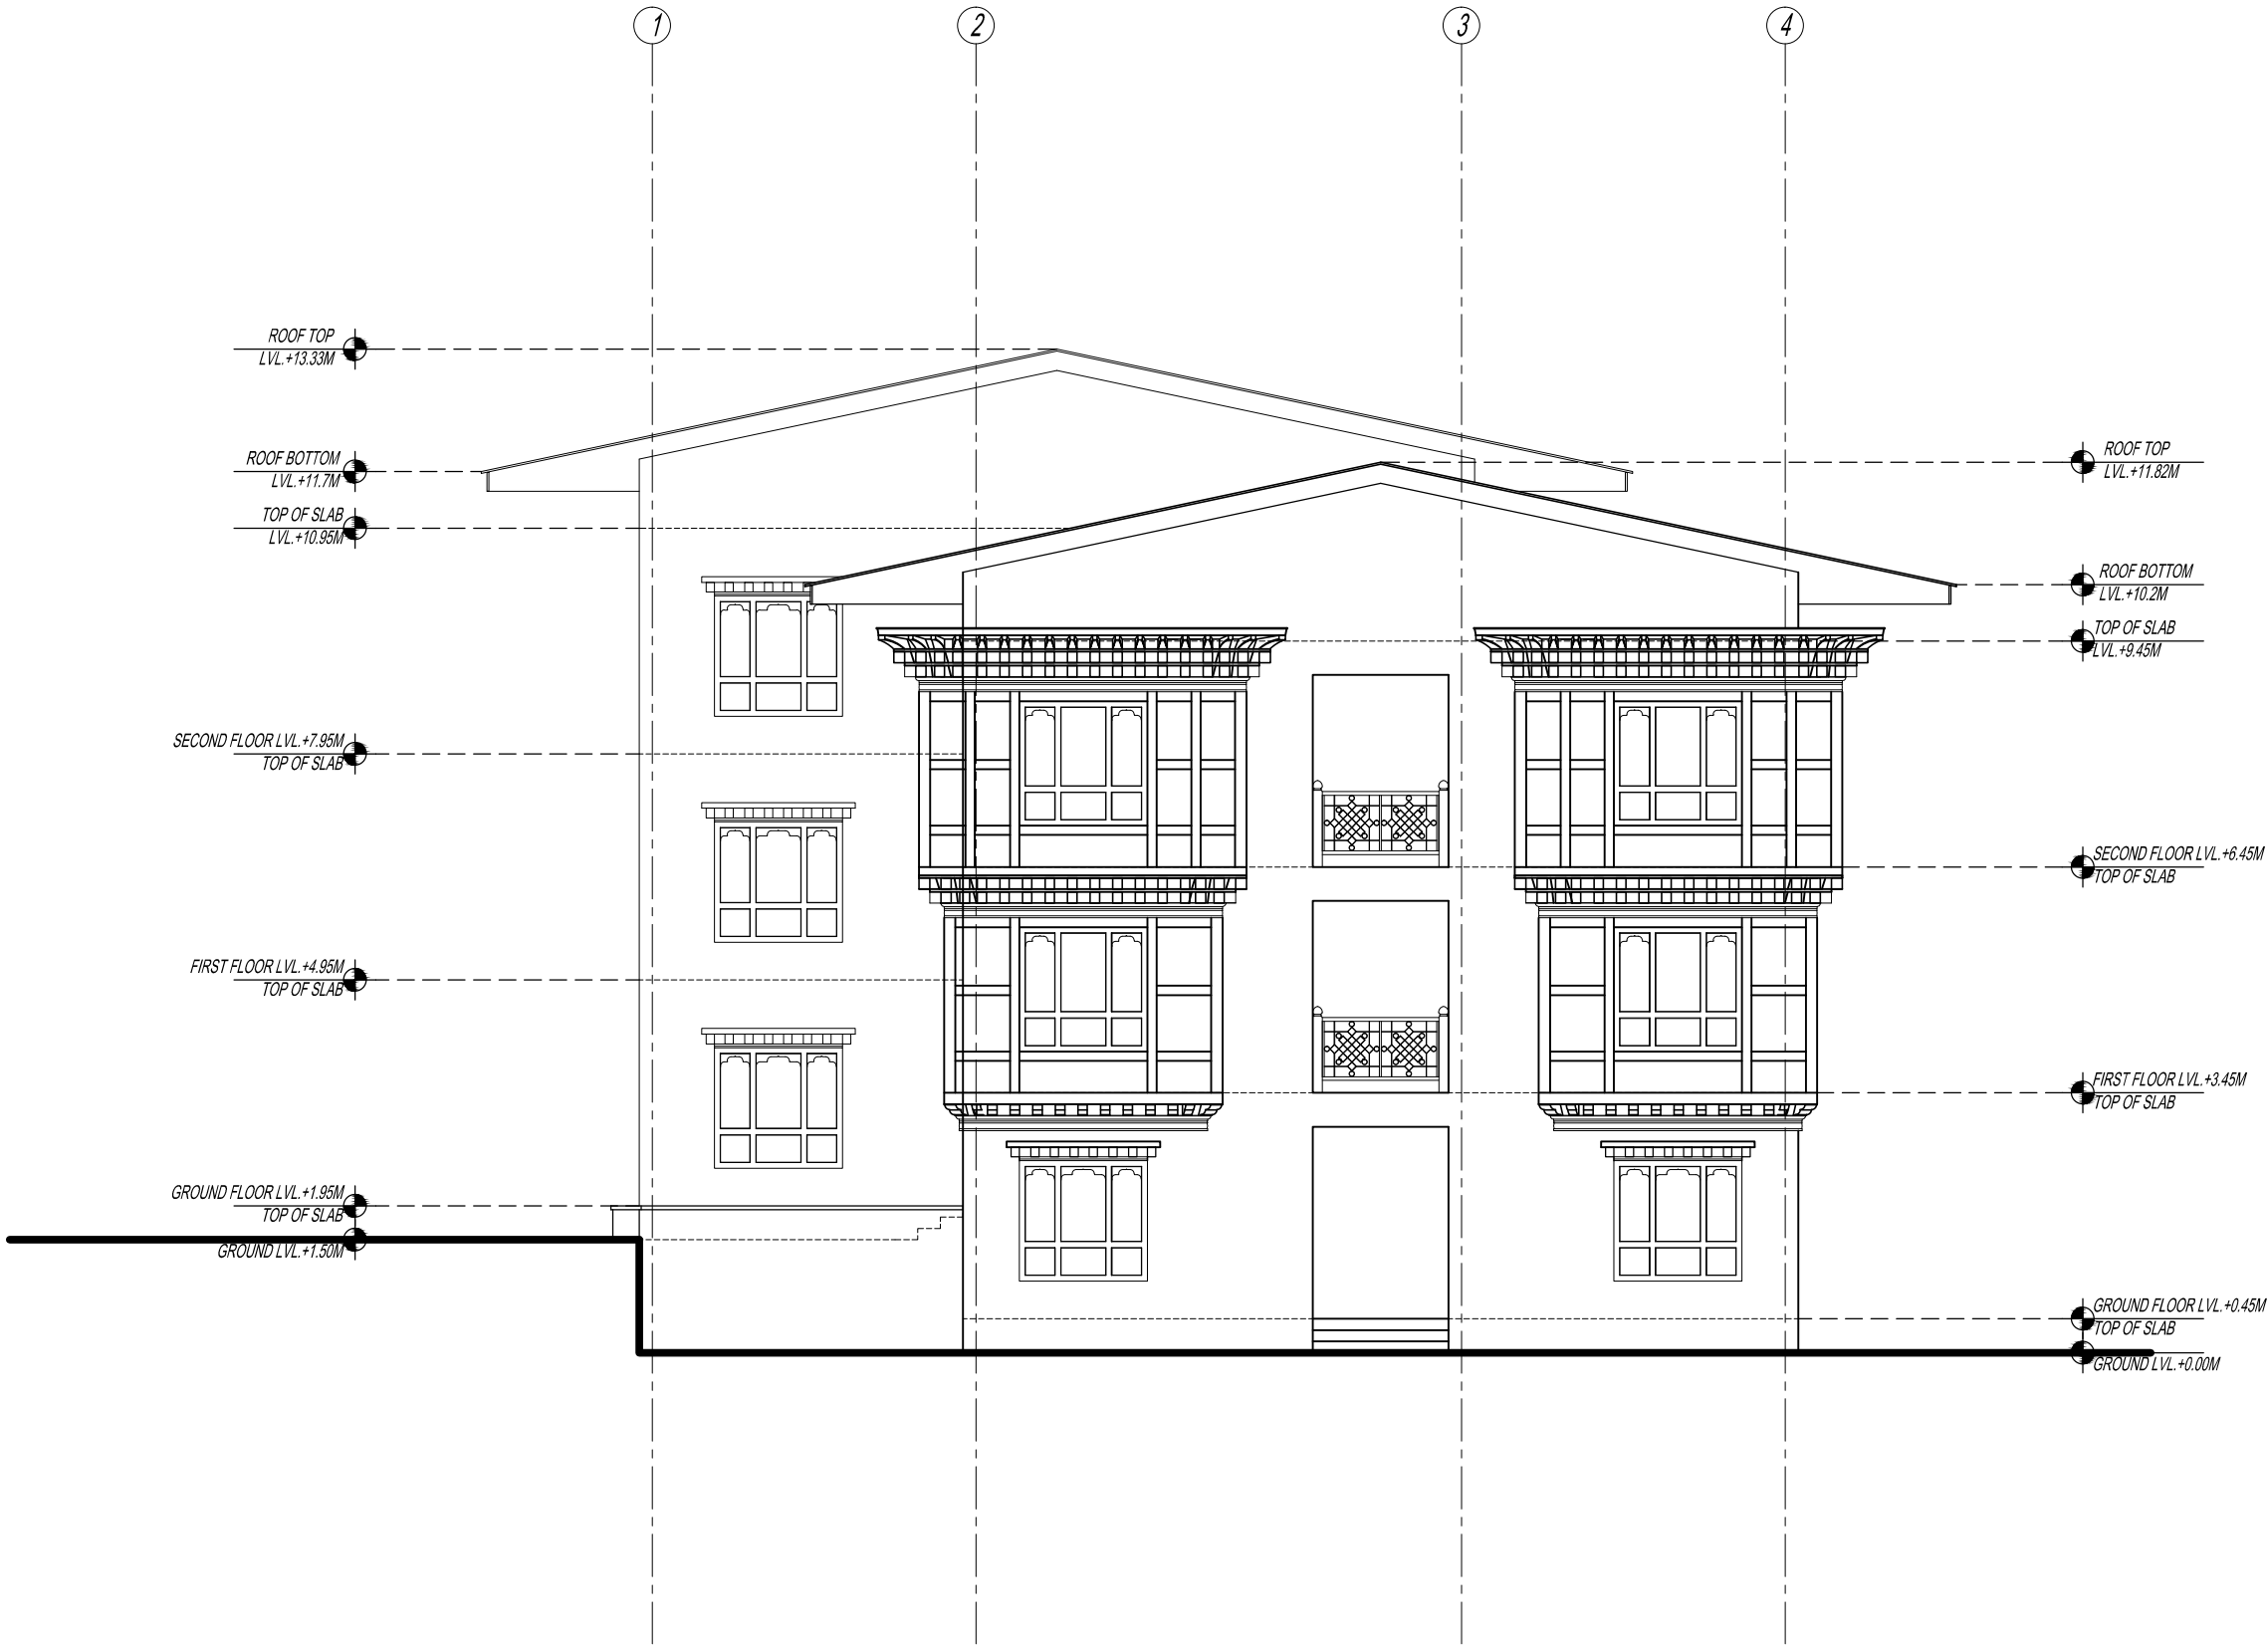



ROYAL GOVERNMENT OF BHUTAN  
CIVIL AVIATION DEPARTMENT

NOTE:  
- ALL DIMENSIONS ARE IN MILLIMETERS UNLESS SPECIFIED OTHERWISE  
- ALL RELATIVE LEVELS ARE IN METERS UNLESS SPECIFIED OTHERWISE  
- ALL DIMENSIONS MEASURE UNFINISHED SURFACES UNLESS SPECIFIED OTHERWISE  
- ALL DIMENSIONS ARE TO BE READ AND NOT SCALED OFF  
- ANY DISCREPANCY IN DRAWING IS TO BE BROUGHT TO THE IMMEDIATE ATTENTION OF THE CONSULTANTS/SUPERVISION TEAM  
- MINOR ADJUSTMENTS NEED TO BE CARRIED OUT ON SITE TO MATCH WITH BUILDING

Legend

No.	Revision	Date

Client  
Royal Government of Bhutan Civil Aviation Department  
Aviation Planners & Engineers  
Leading Edge Aviation Planning Professionals  
Civil Engineering Consultant  
Gyaltshen Consultancy

Project Title  
**GELEPHU DOMESTIC AIRPORT  
DESIGN & SUPERVISION**

**DESIGN OF SECURITY  
QUARTERS.**

Drawing Title

**BACHELOR'S QUARTER**

**SECTION AT XX**

Scale NTS  
Date SEPT 1ST 2016  
Drawn By TSHEWANG GYELTSHEN  
Design By DINESH  
Drawing Number GEL AIRPORT BQ AR12  
LEAPP Project Code

