

PROJECT: PROPOSED DESIGN OF SECURITY QUARTERS AT GELEPHU AIRPORT.  
CLIENT: DEPARTMENT OF AIR TRANSPORT.  
BUILDING: FAMILY QUARTER

# ARCHITECTURAL DRAWINGS

SUBMITTED BY:

**Gyaltshen consultancy**



**ROYAL GOVERNMENT OF BHUTAN  
CIVIL AVIATION DEPARTMENT**

PROJECT: PROPOSED DESIGN OF NATIONAL POULTRY DEVELOPMENT CENTRE, SARPANG.  
CLIENT: DEPARTMENT OF LIVESTOCK, MINISTRY OF AGRICULTURE AND FOREST.  
BUILDING: PROGRAM MANAGER'S RESIDENCE.

# PLUMBING AND SEWER DRAWINGS

SUBMITTED BY:

**Gyaltshen consultancy**



ROYAL GOVERNMENT OF BHUTAN  
CIVIL AVIATION DEPARTMENT

NOTE:

- ALL DIMENSIONS ARE IN MILLIMETERS UNLESS SPECIFIED OTHERWISE
- ALL RELATIVE LEVELS ARE IN METERS UNLESS SPECIFIED OTHERWISE
- ALL DIMENSIONS MEASURE UNFINISHED SURFACES UNLESS SPECIFIED OTI
- ALL DIMENSIONS ARE TO BE READ AND NOT SCALED OFF
- ANY DESCREPCANCY IN DRAWING IS TO BE BROUGHT TO THE IMMEDIATE N
- THE CONSULTANTS/SUPERVISION TEAM
- MINOR ADJUSTMENTS NEED TO BE CARRIED OUT ON SITE TO MATCH WITH BUILDING

Legend

No.	Revision	Date

Client	Royal Government of Bhutan Civil Aviation Dep
Aviation Planners & Engineers	Leading Edge Aviation Planning Professionals
Civil Engineering Consultant	Gyaltshen Consultancy
Project Title	

GELEPHU DOMESTIC AIRPR  
DESIGN & SUPERVISION


DESIGN OF SECURITY  
QUARTERS.

Drawing Title

FAMILY QUARTER

GROUND FLOOR PLAN

Scale	1:100
Date	SEPTEMBER 1ST 2016
Drawn By	T SHEWANG GYELTSHEN
Design By	DINESH
Drawing Number	GEL AIRPORT FQ AR03
LEAPP Project Code	----

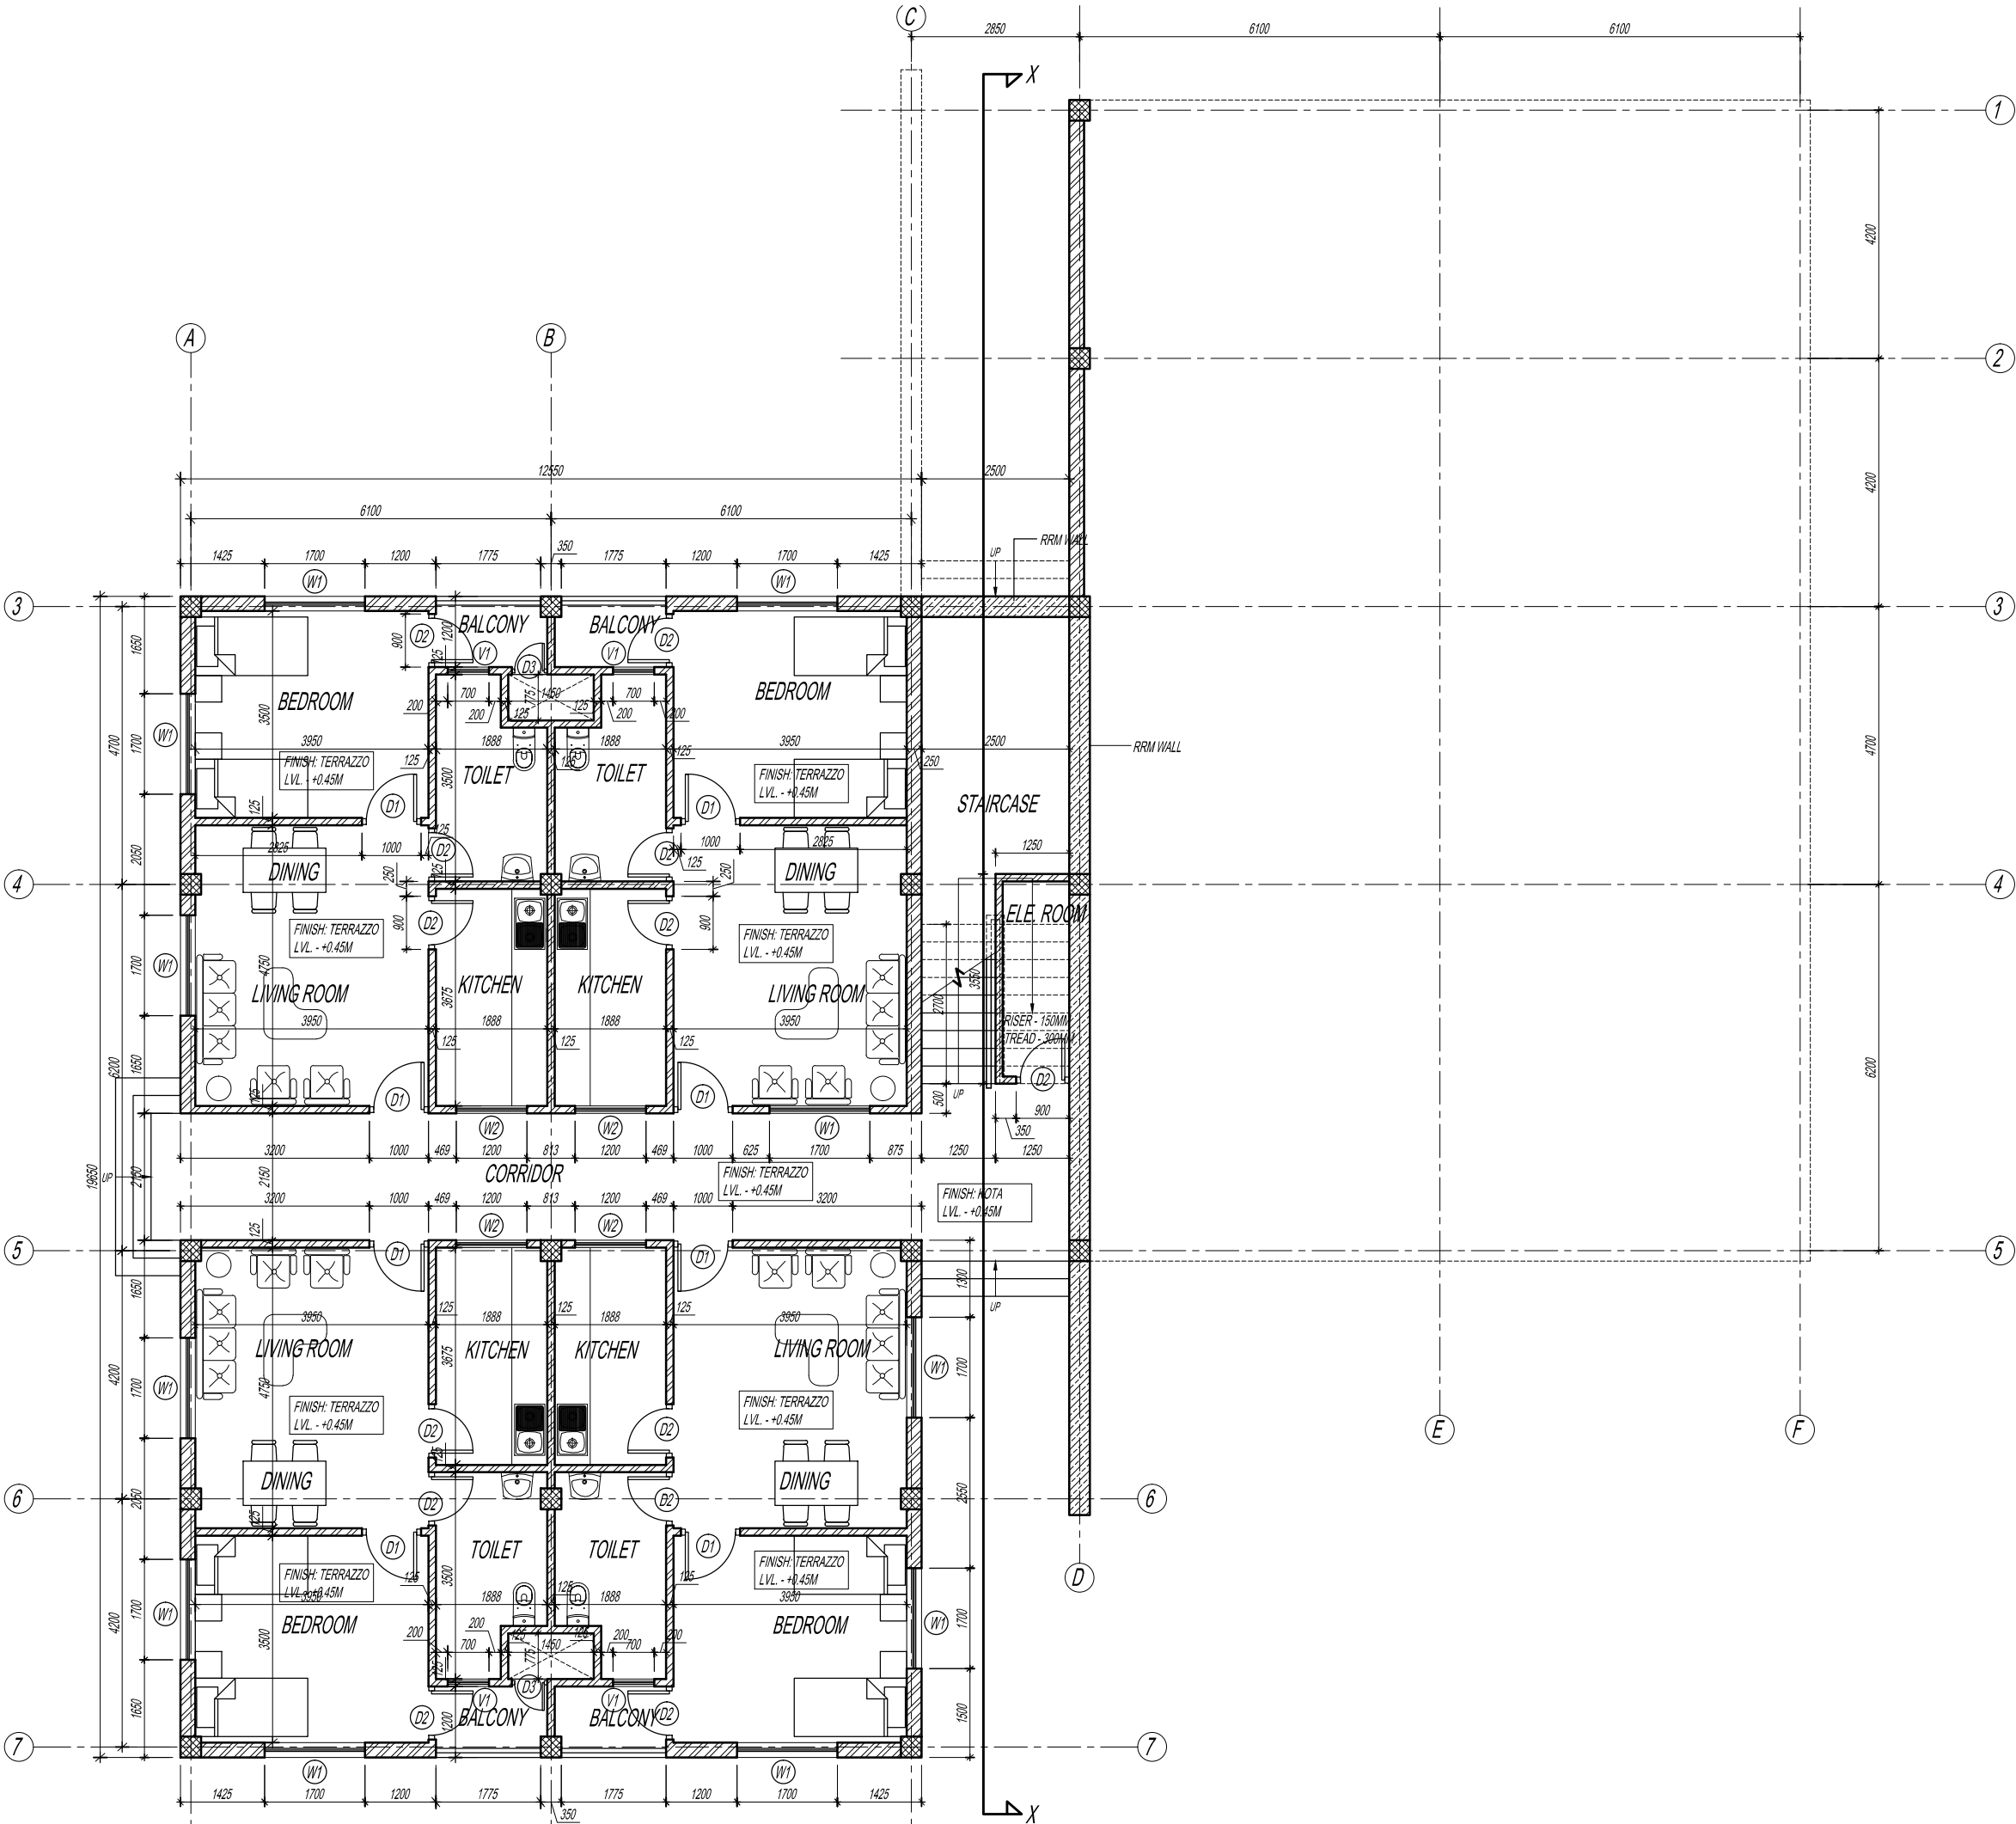



ROYAL GOVERNMENT OF BHUTAN  
CIVIL AVIATION DEPARTMENT

NOTE:

- ALL DIMENSIONS ARE IN MILLIMETERS UNLESS SPECIFIED OTHERWISE
- ALL RELATIVE LEVELS ARE IN METERS UNLESS SPECIFIED OTHERWISE
- ALL DIMENSIONS MEASURE UNFINISHED SURFACES UNLESS SPECIFIED OTHERWISE
- ALL DIMENSIONS ARE TO BE READ AND NOT SCALED OFF
- ANY DISCREPANCY IN DRAWING IS TO BE BROUGHT TO THE IMMEDIATE NOT THE CONSULTANTS/SUPERVISION TEAM
- MINOR ADJUSTMENTS NEED TO BE CARRIED OUT ON SITE TO MATCH WITH E BUILDING

Legend

No.	Revision	Date

Client
Royal Government of Bhutan Civil Aviation Depa
Aviation Planners & Engineers
Leading Edge Aviation Planning Professionals
Civil Engineering Consultant
Gyaltsen Consultancy
Project Title

GELEPHU DOMESTIC AIRPC  
DESIGN & SUPERVISION


DESIGN OF SECURITY  
QUARTERS.

Drawing Title

FAMILY QUARTER

FIRST FLOOR PLAN

Scale	1:100
Date	SEPTEMBER 1ST 2016
Drawn By	TSHEWANG GYELTSHEN
Design By	DINESH
Drawing Number	GEL AIRPORT FQ AR04
LEAPP Project Code	-----

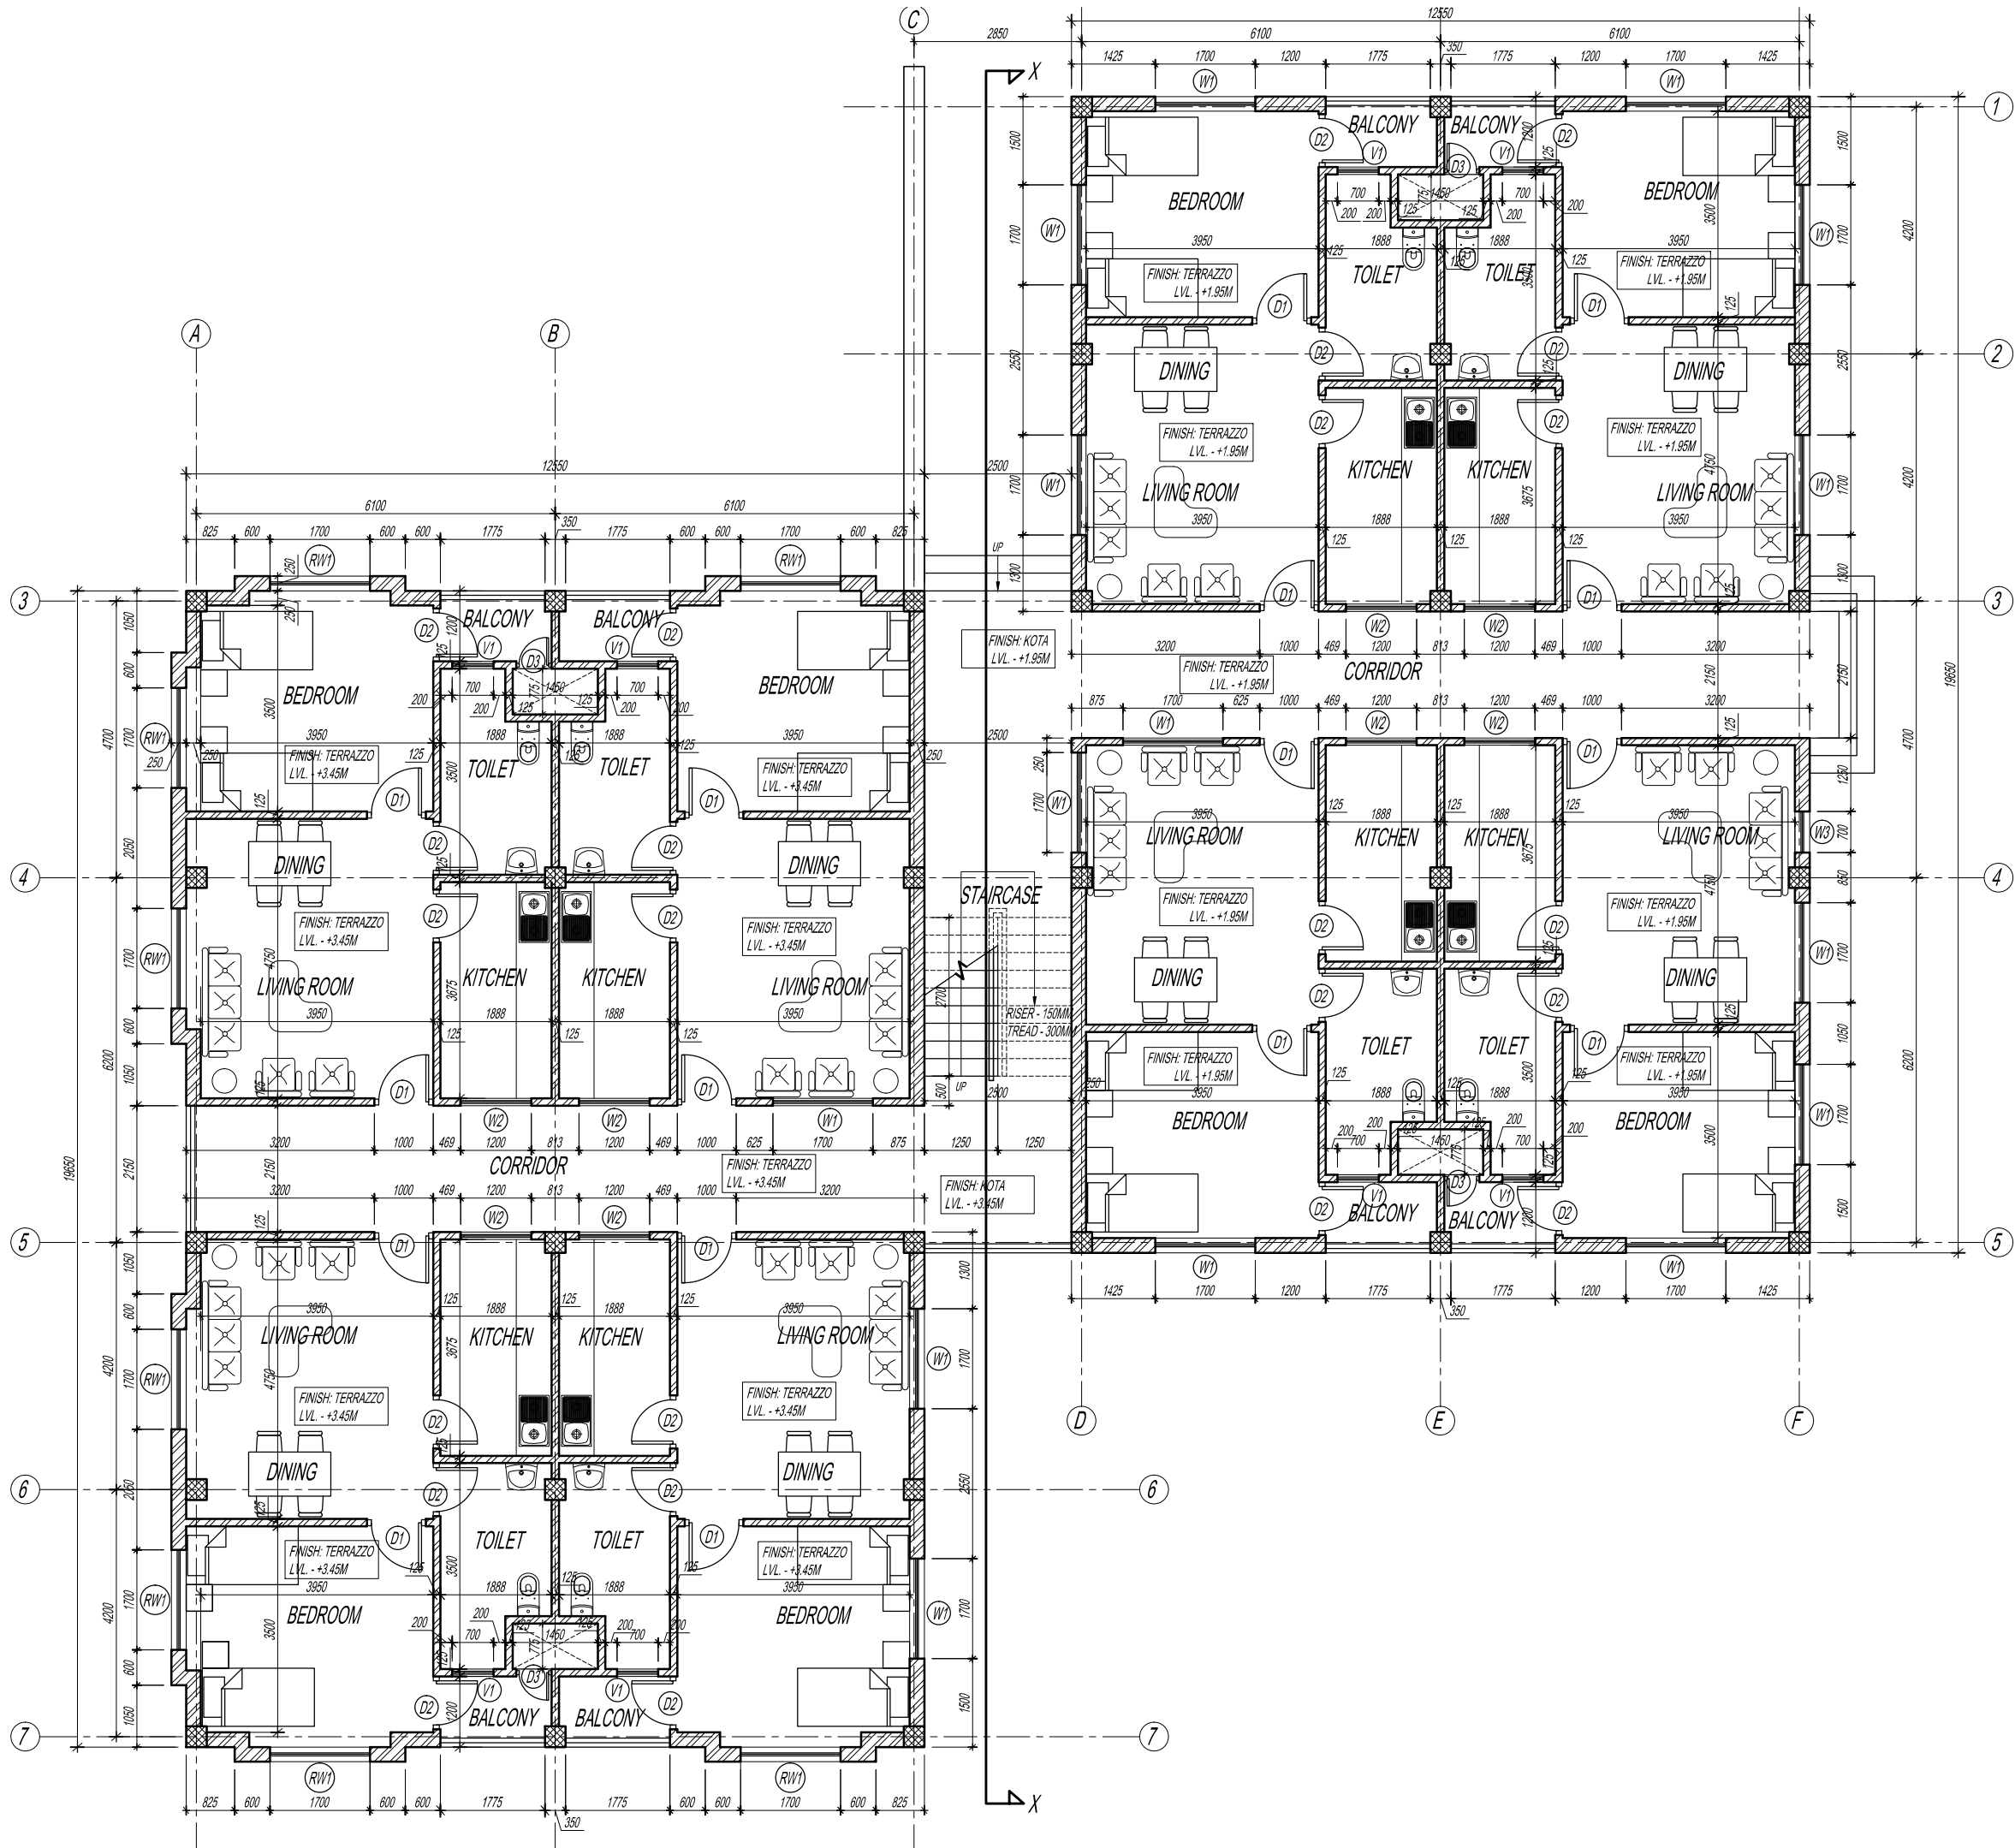



ROYAL GOVERNMENT OF BHUTAN  
CIVIL AVIATION DEPARTMENT

NOTE:

- ALL DIMENSIONS ARE IN MILLIMETERS UNLESS SPECIFIED OTHERWISE
- ALL RELATIVE LEVELS ARE IN METERS UNLESS SPECIFIED OTHERWISE
- ALL DIMENSIONS MEASURE UNFINISHED SURFACES UNLESS SPECIFIED OTHERWISE
- ALL DIMENSIONS ARE TO BE READ AND NOT SCALED OFF
- ANY DISCREPANCY IN DRAWING IS TO BE BROUGHT TO THE IMMEDIATE NO THE CONSULTANTS/SUPERVISION TEAM
- MINOR ADJUSTMENTS NEED TO BE CARRIED OUT ON SITE TO MATCH WITH BUILDING

Legend

No.	Revision	Date

Client
Royal Government of Bhutan Civil Aviation Dep
Aviation Planners & Engineers
Leading Edge Aviation Planning Professionals
Civil Engineering Consultant
Gyaltshen Consultancy
Project Title

GELEPHU DOMESTIC AIRPC  
DESIGN & SUPERVISION


DESIGN OF SECURITY  
QUARTERS.

Drawing Title

FAMILY QUARTER

SECOND FLOOR PLAN

Scale	1:100
Date	SEPTEMBER 1ST 2016
Drawn By	TSHEWANG GYELTSHEN
Design By	DINESH
Drawing Number	GEL AIRPORT FQ AR05
LEAPP Project Code	----

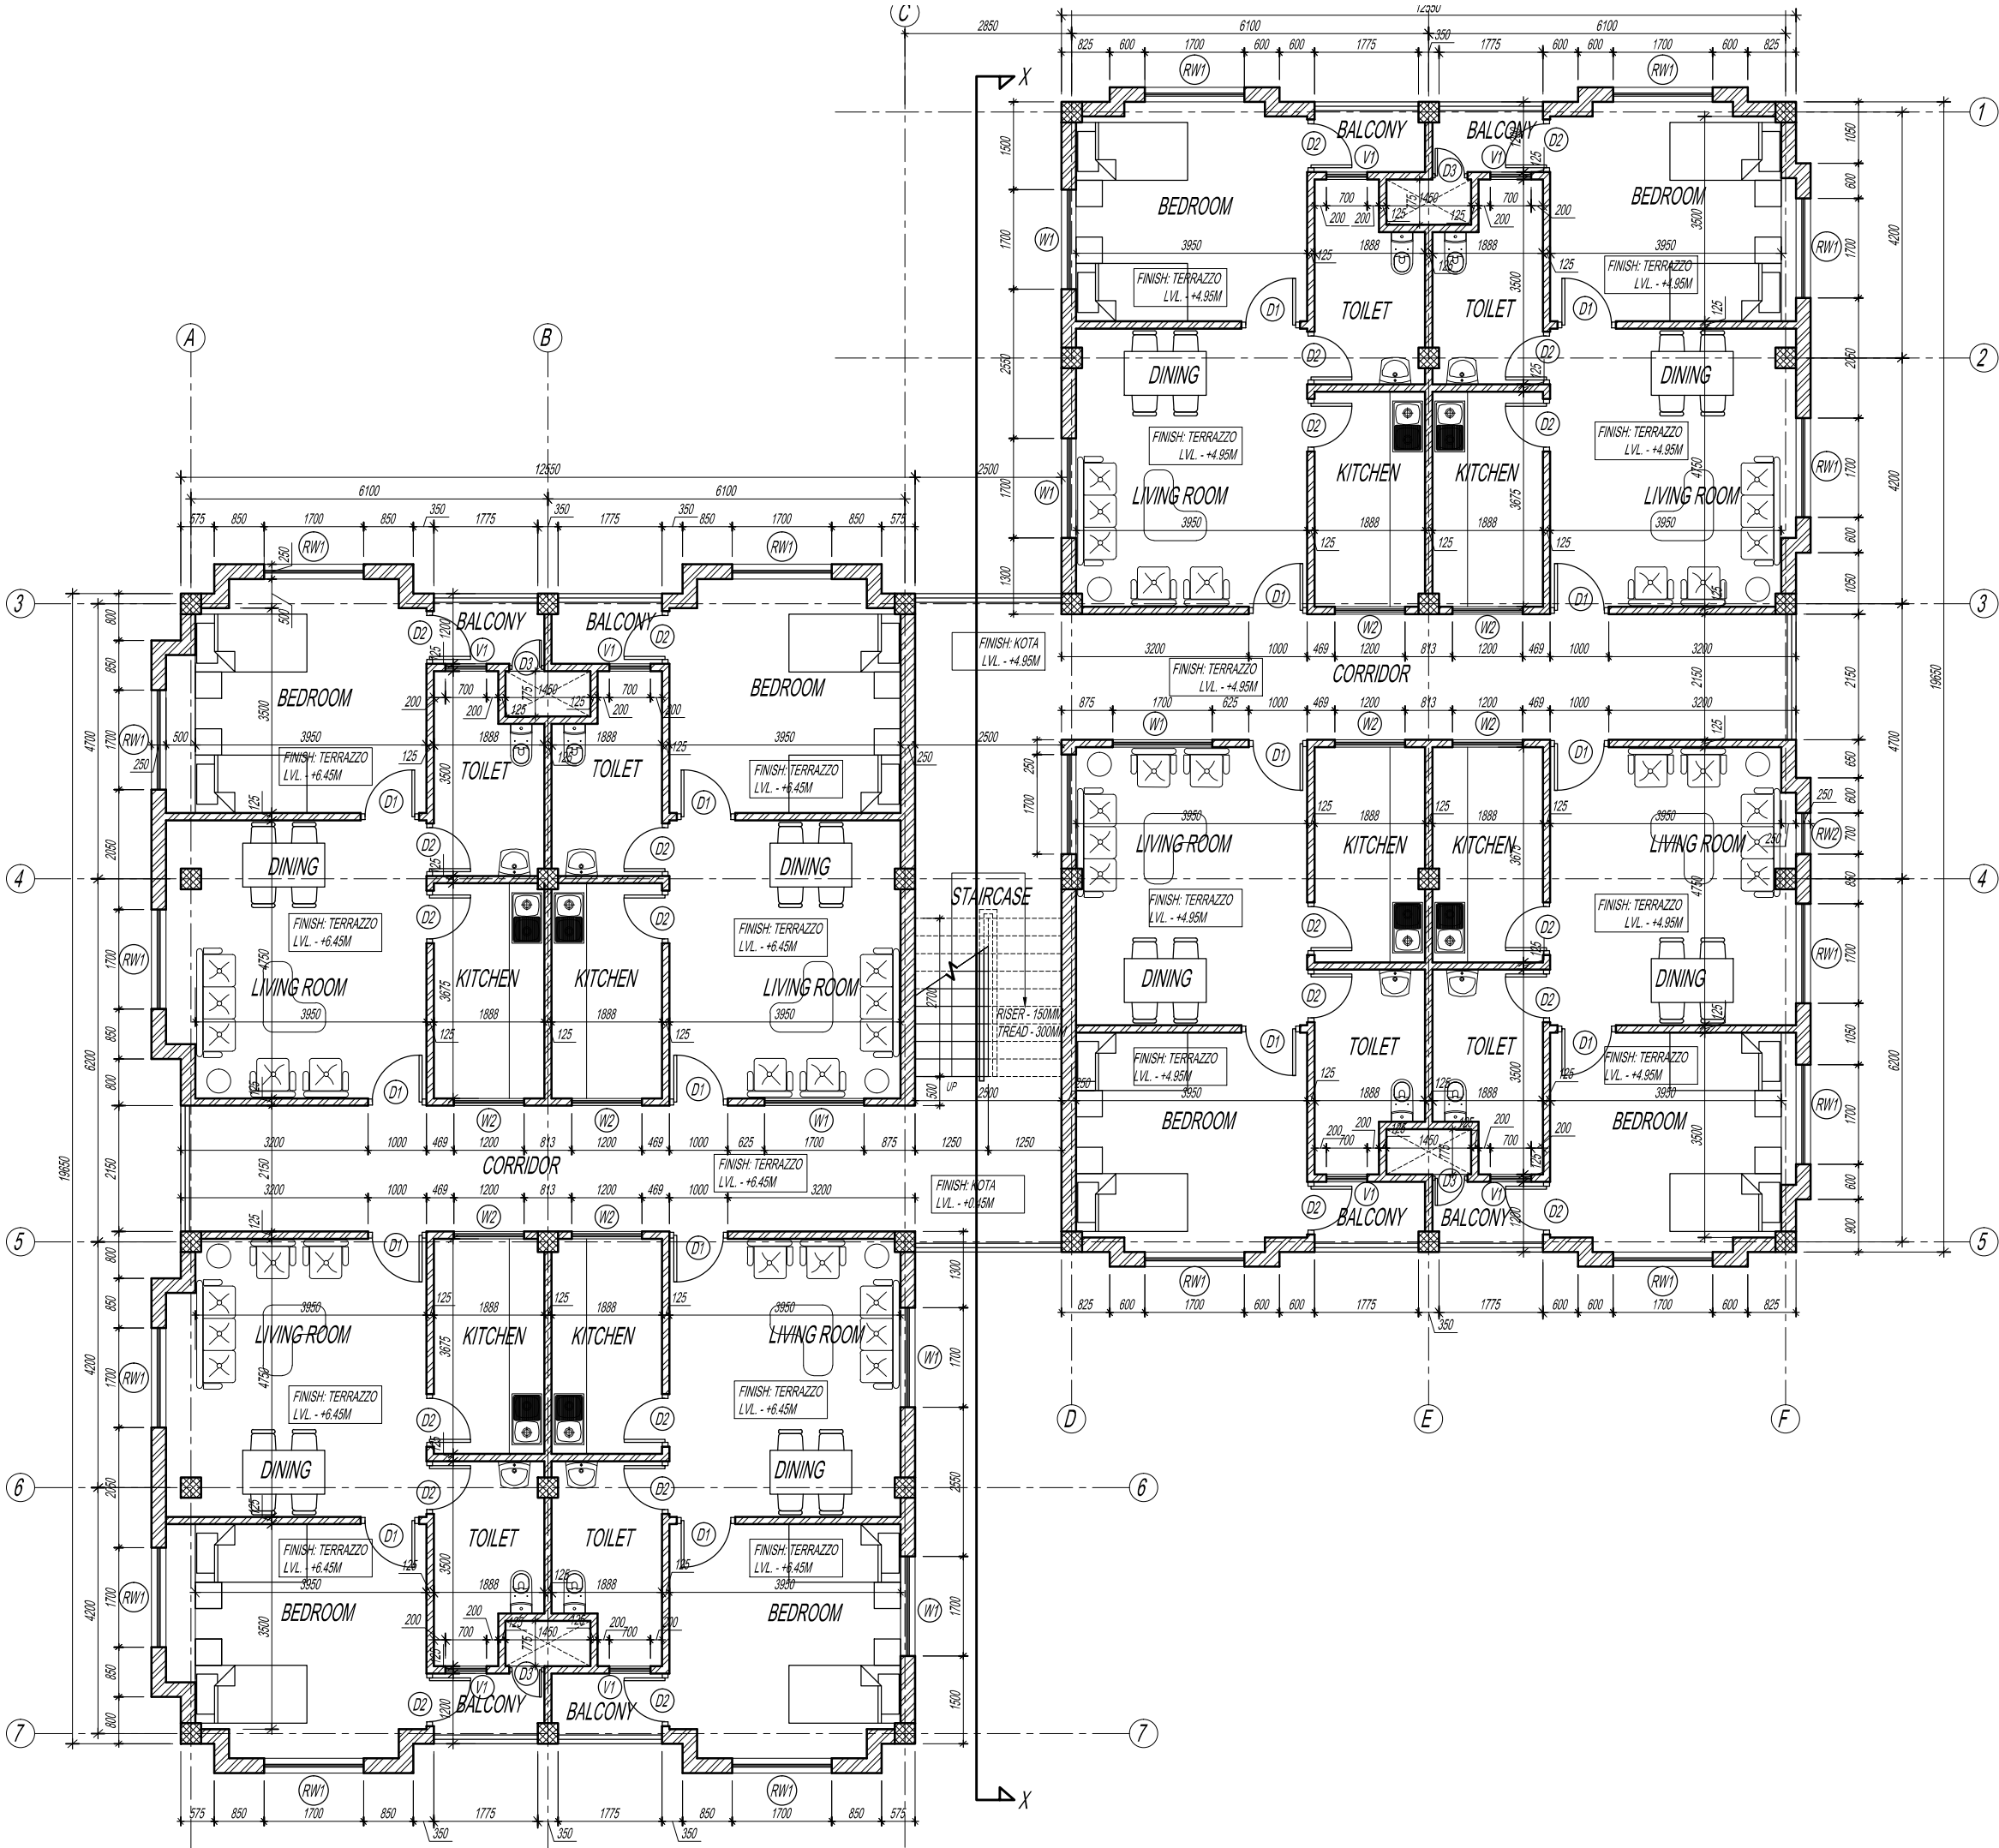





ROYAL GOVERNMENT OF BHUTAN  
CIVIL AVIATION DEPARTMENT

NOTE:  
-ALL DIMENSIONS ARE IN MILLIMETERS UNLESS SPECIFIED OTHERWISE  
-ALL RELATIVE LEVELS ARE IN METERS UNLESS SPECIFIED OTHERWISE  
-ALL DIMENSIONS MEASURE UNFINISHED SURFACES UNLESS SPECIFIED OTHERWISE  
-ALL DIMENSIONS ARE TO BE READ AND NOT SCALED OFF  
-ANY DISCREPANCY IN DRAWING IS TO BE BROUGHT TO THE IMMEDIATE NO  
THE CONSULTANTS/SUPERVISION TEAM  
-MINOR ADJUSTMENTS NEED TO BE CARRIED OUT ON SITE TO MATCH WITH I  
BUILDING

Legend

No.	Revision	Date

Client  
Royal Government of Bhutan Civil Aviation Dep  
Aviation Planners & Engineers  
Leading Edge Aviation Planning Professionals  
Civil Engineering Consultant  
Gyaltshen Consultancy

Project Title

GELEPHU DOMESTIC AIRPOR  
DESIGN & SUPERVISION


DESIGN OF SECURITY  
QUARTERS.

Drawing Title

FAMILY QUARTER

THIRD FLOOR PLAN

Scale	1:100
Date	SEPTEMBER 1ST 2016
Drawn By	TSHEWANG GYELTSHEN
Design By	DINESH
Drawing Number	GEL AIRPORT FQ AR06
LEAPP Project Code	----

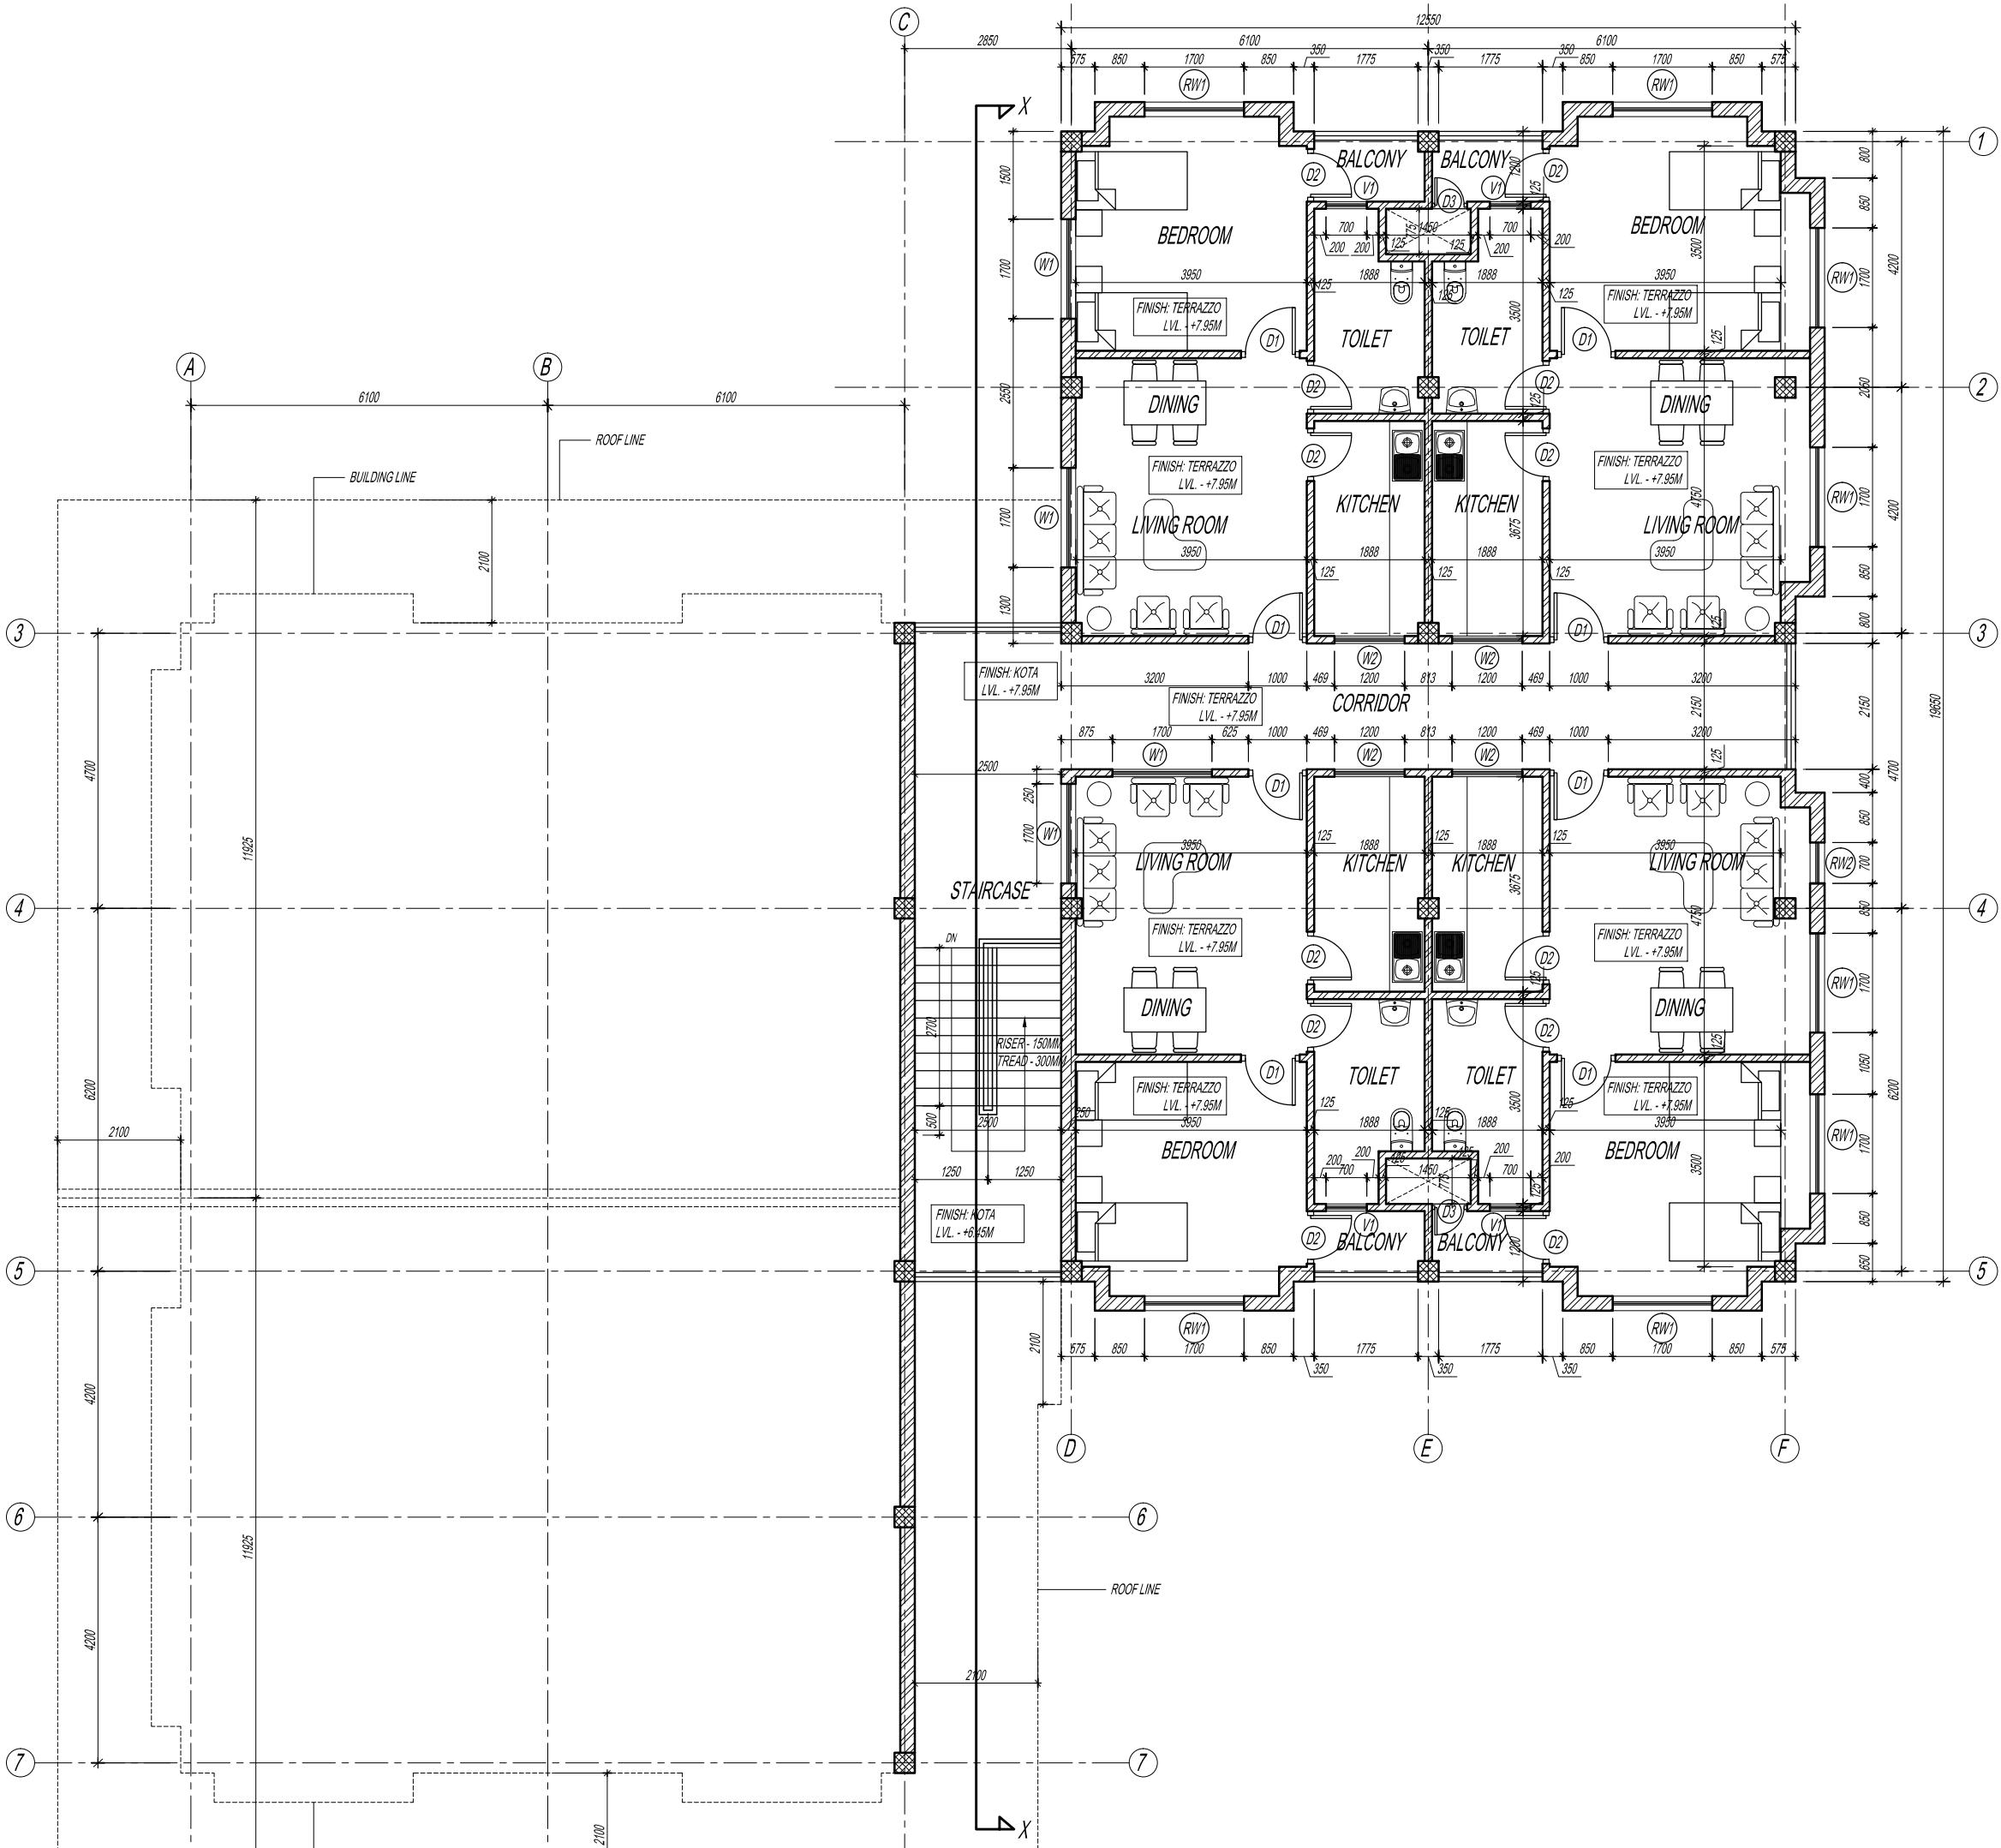



ROYAL GOVERNMENT OF BHUTAN  
CIVIL AVIATION DEPARTMENT

NOTE:  
-ALL DIMENSIONS ARE IN MILLIMETERS UNLESS SPECIFIED OTHERWISE  
-ALL RELATIVE LEVELS ARE IN METERS UNLESS SPECIFIED OTHERWISE  
-ALL DIMENSIONS MEASURE UNFINISHED SURFACES UNLESS SPECIFIED OTHERWISE  
-ALL DIMENSIONS ARE TO BE READ AND NOT SCALED OFF  
-ANY DISCREPANCY IN DRAWING IS TO BE BROUGHT TO THE IMMEDIATE NO  
THE CONSULTANTS/SUPERVISION TEAM  
-MINOR ADJUSTMENTS NEED TO BE CARRIED OUT ON SITE TO MATCH WITH E  
BUILDING

Legend

No.	Revision	Date

Client
Royal Government of Bhutan Civil Aviation Depa
Aviation Planners & Engineers
Leading Edge Aviation Planning Professionals
Civil Engineering Consultant
Gyaltshen Consultancy
Project Title

GELEPHU DOMESTIC AIRPC  
DESIGN & SUPERVISION


DESIGN OF SECURITY  
QUARTERS.

Drawing Title

FAMILY QUARTER

ROOF PLAN

Scale	1:120
Date	SEPTEMBER 1ST 2016
Drawn By	TSHEWANG GYELTSHEN
Design By	DINESH
Drawing Number	GEL AIRPORT FQ AR07
LEAPP Project Code	----

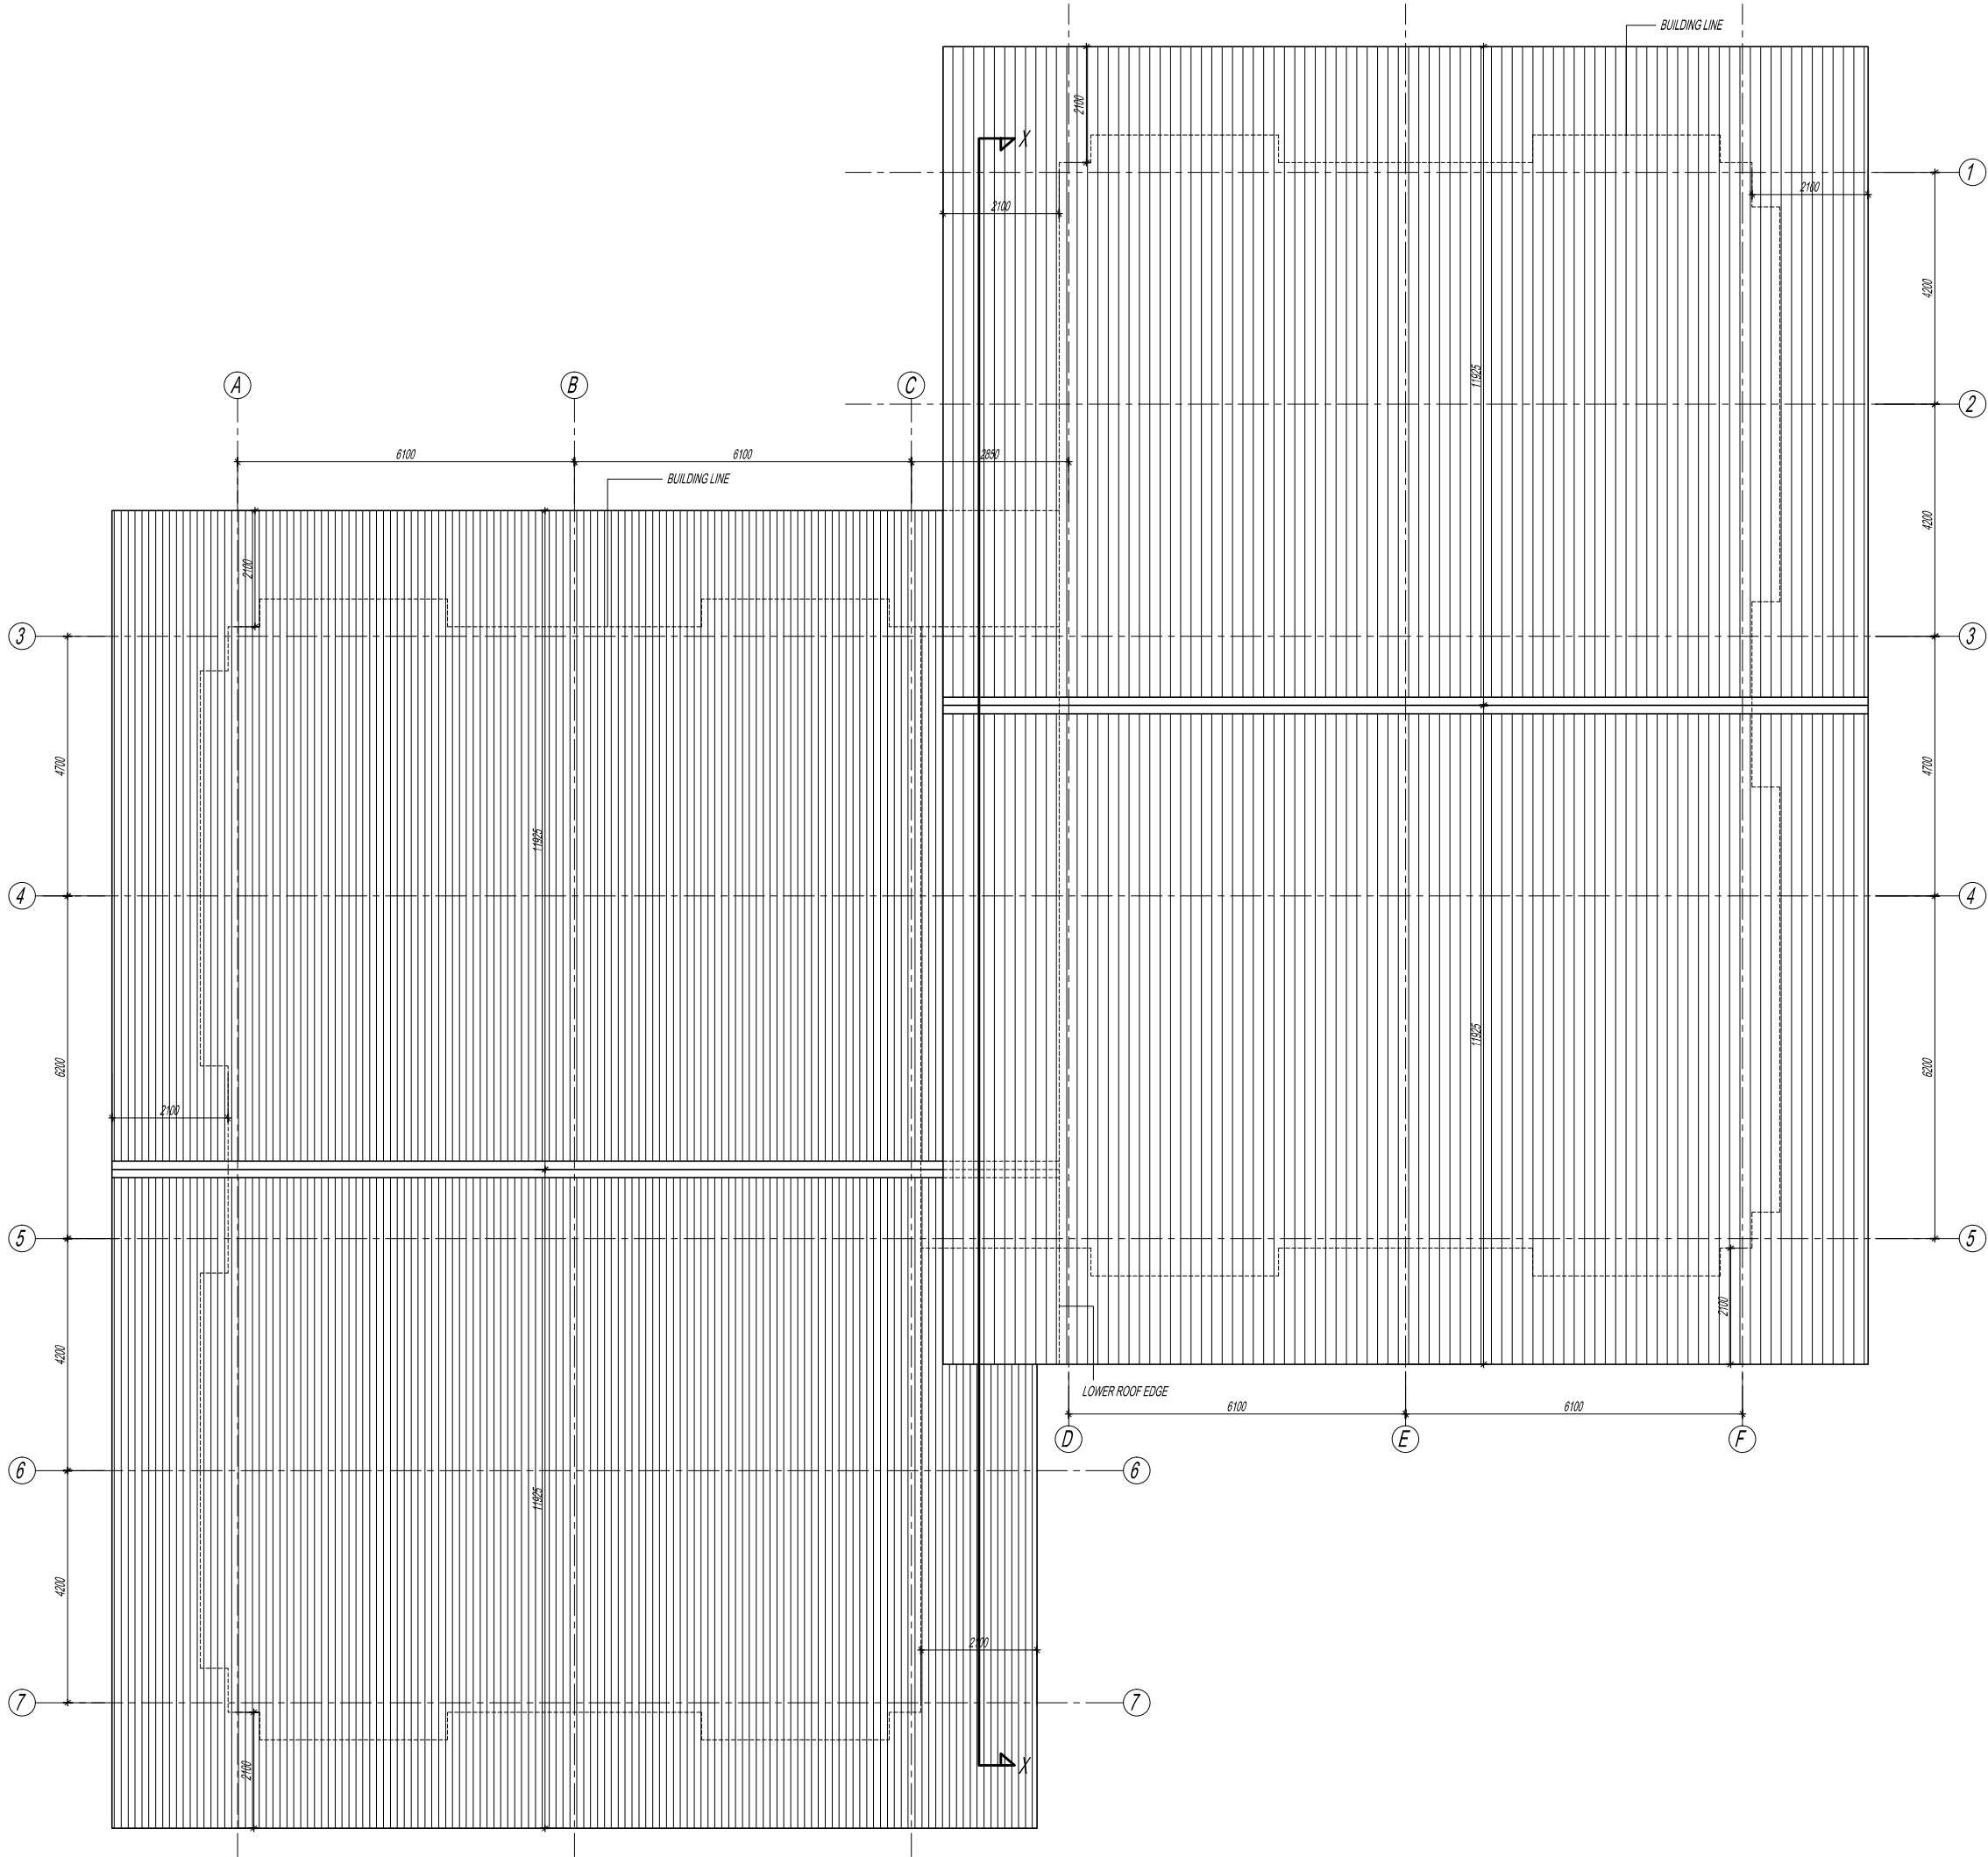



ROYAL GOVERNMENT OF BHUTAN  
CIVIL AVIATION DEPARTMENT

NOTE:  
-ALL DIMENSIONS ARE IN MILLIMETERS UNLESS SPECIFIED OTHERWISE  
-ALL RELATIVE LEVELS ARE IN METERS UNLESS SPECIFIED OTHERWISE  
-ALL DIMENSIONS MEASURE UNFINISHED SURFACES UNLESS SPECIFIED OTI  
-ALL DIMENSIONS ARE TO BE READ AND NOT SCALED OFF  
-ANY DESCREPCANCY IN DRAWING IS TO BE BROUGHT TO THE IMMEDIATE NC  
THE CONSULTANTS/SUPERVISION TEAM  
-MINOR ADJUSTMENTS NEED TO BE CARRIED OUT ON SITE TO MATCH WITH  
BUILDING

Legend

No.	Revision	Date

Client	Royal Government of Bhutan Civil Aviation Dep
Aviation Planners & Engineers	Leading Edge Aviation Planning Professionals
Civil Engineering Consultant	Gyaltshen Consultancy
Project Title	

GELEPHU DOMESTIC AIRP  
DESIGN & SUPERVISION

DESIGN OF SECURITY  
QUARTERS.

Drawing Title

FAMILY QUARTER

FRONT ELEVATION

Scale	1:100
Date	SEPTEMBER 1ST 2016
Drawn By	TSHEWANG GYELTSHEN
Design By	DINESH
Drawing Number	GEL AIRPORT FQ AR08
LEAPP Project Code	----







ROYAL GOVERNMENT OF BHUTAN  
CIVIL AVIATION DEPARTMENT

NOTE:  
-ALL DIMENSIONS ARE IN MILLIMETERS UNLESS SPECIFIED OTHERWISE  
-ALL RELATIVE LEVELS ARE IN METERS UNLESS SPECIFIED OTHERWISE  
-ALL DIMENSIONS MEASURE UNFINISHED SURFACES UNLESS SPECIFIED OTI  
-ALL DIMENSIONS ARE TO BE READ AND NOT SCALED OFF  
-ANY DESCREPCANCY IN DRAWING IS TO BE BROUGHT TO THE IMMEDIATE NC  
THE CONSULTANTS/SUPERVISION TEAM  
-MINOR ADJUSTMENTS NEED TO BE CARRIED OUT ON SITE TO MATCH WITH  
BUILDING

Legend

No.	Revision	Date

Client  
Royal Government of Bhutan Civil Aviation Dep  
Aviation Planners & Engineers  
Leading Edge Aviation Planning Professionals  
Civil Engineering Consultant  
Gyaltshen Consultancy

Project Title

GELEPHU DOMESTIC AIRP  
DESIGN & SUPERVISION

DESIGN OF SECURITY  
QUARTERS.

Drawing Title

FAMILY QUARTER

SIDE ELEVATION 1

Scale	1:100
Date	SEPTEMBER 1ST 2016
Drawn By	TSHEWANG GYELTSHEN
Design By	DINESH
Drawing Number	GEL AIRPORT FQ AR09
LEAPP Project Code	----



SIDE ELEVATION



ROYAL GOVERNMENT OF BHUTAN  
CIVIL AVIATION DEPARTMENT

NOTE:  
-ALL DIMENSIONS ARE IN MILLIMETERS UNLESS SPECIFIED OTHERWISE  
-ALL RELATIVE LEVELS ARE IN METERS UNLESS SPECIFIED OTHERWISE  
-ALL DIMENSIONS MEASURE UNFINISHED SURFACES UNLESS SPECIFIED OTI  
-ALL DIMENSIONS ARE TO BE READ AND NOT SCALED OFF  
-ANY DESCREPCANY IN DRAWING IS TO BE BROUGHT TO THE IMMEDIATE NC  
THE CONSULTANTS/SUPERVISION TEAM  
-MINOR ADJUSTMENTS NEED TO BE CARRIED OUT ON SITE TO MATCH WITH  
BUILDING

Legend

No.	Revision	Date

Client	Royal Government of Bhutan Civil Aviation Dep
Aviation Planners & Engineers	Leading Edge Aviation Planning Professionals
Civil Engineering Consultant	Gyaltshen Consultancy
Project Title	

GELEPHU DOMESTIC AIRP  
DESIGN & SUPERVISION

DESIGN OF SECURITY  
QUARTERS.

Drawing Title

FAMILY QUARTER

REAR ELEVATION

Scale	1:100
Date	SEPTEMBER 1ST 2016
Drawn By	TSHEWANG GYELTSHEN
Design By	DINESH
Drawing Number	GEL AIRPORT FQ AR10
LEAPP Project Code	----





ROYAL GOVERNMENT OF BHUTAN  
CIVIL AVIATION DEPARTMENT

NOTE:  
-ALL DIMENSIONS ARE IN MILLIMETERS UNLESS SPECIFIED OTHERWISE  
-ALL RELATIVE LEVELS ARE IN METERS UNLESS SPECIFIED OTHERWISE  
-ALL DIMENSIONS MEASURE UNFINISHED SURFACES UNLESS SPECIFIED OTI  
-ALL DIMENSIONS ARE TO BE READ AND NOT SCALED OFF  
-ANY DESCREPCANY IN DRAWING IS TO BE BROUGHT TO THE IMMEDIATE NC  
THE CONSULTANTS/SUPERVISION TEAM  
-MINOR ADJUSTMENTS NEED TO BE CARRIED OUT ON SITE TO MATCH WITH  
BUILDING

Legend

No.	Revision	Date

Client	Royal Government of Bhutan Civil Aviation Dep
Aviation Planners & Engineers	Leading Edge Aviation Planning Professionals
Civil Engineering Consultant	Gyaltshen Consultancy
Project Title	

GELEPHU DOMESTIC AIRPC  
DESIGN & SUPERVISION


DESIGN OF SECURITY  
QUARTERS.

Drawing Title

FAMILY QUARTER

SIDE ELEVATION 2

Scale	1:100
Date	SEPTEMBER 1ST 2016
Drawn By	TSHEWANG GYELTSHEN
Design By	DINESH
Drawing Number	GEL AIRPORT FQ AR11
LEAPP Project Code	----

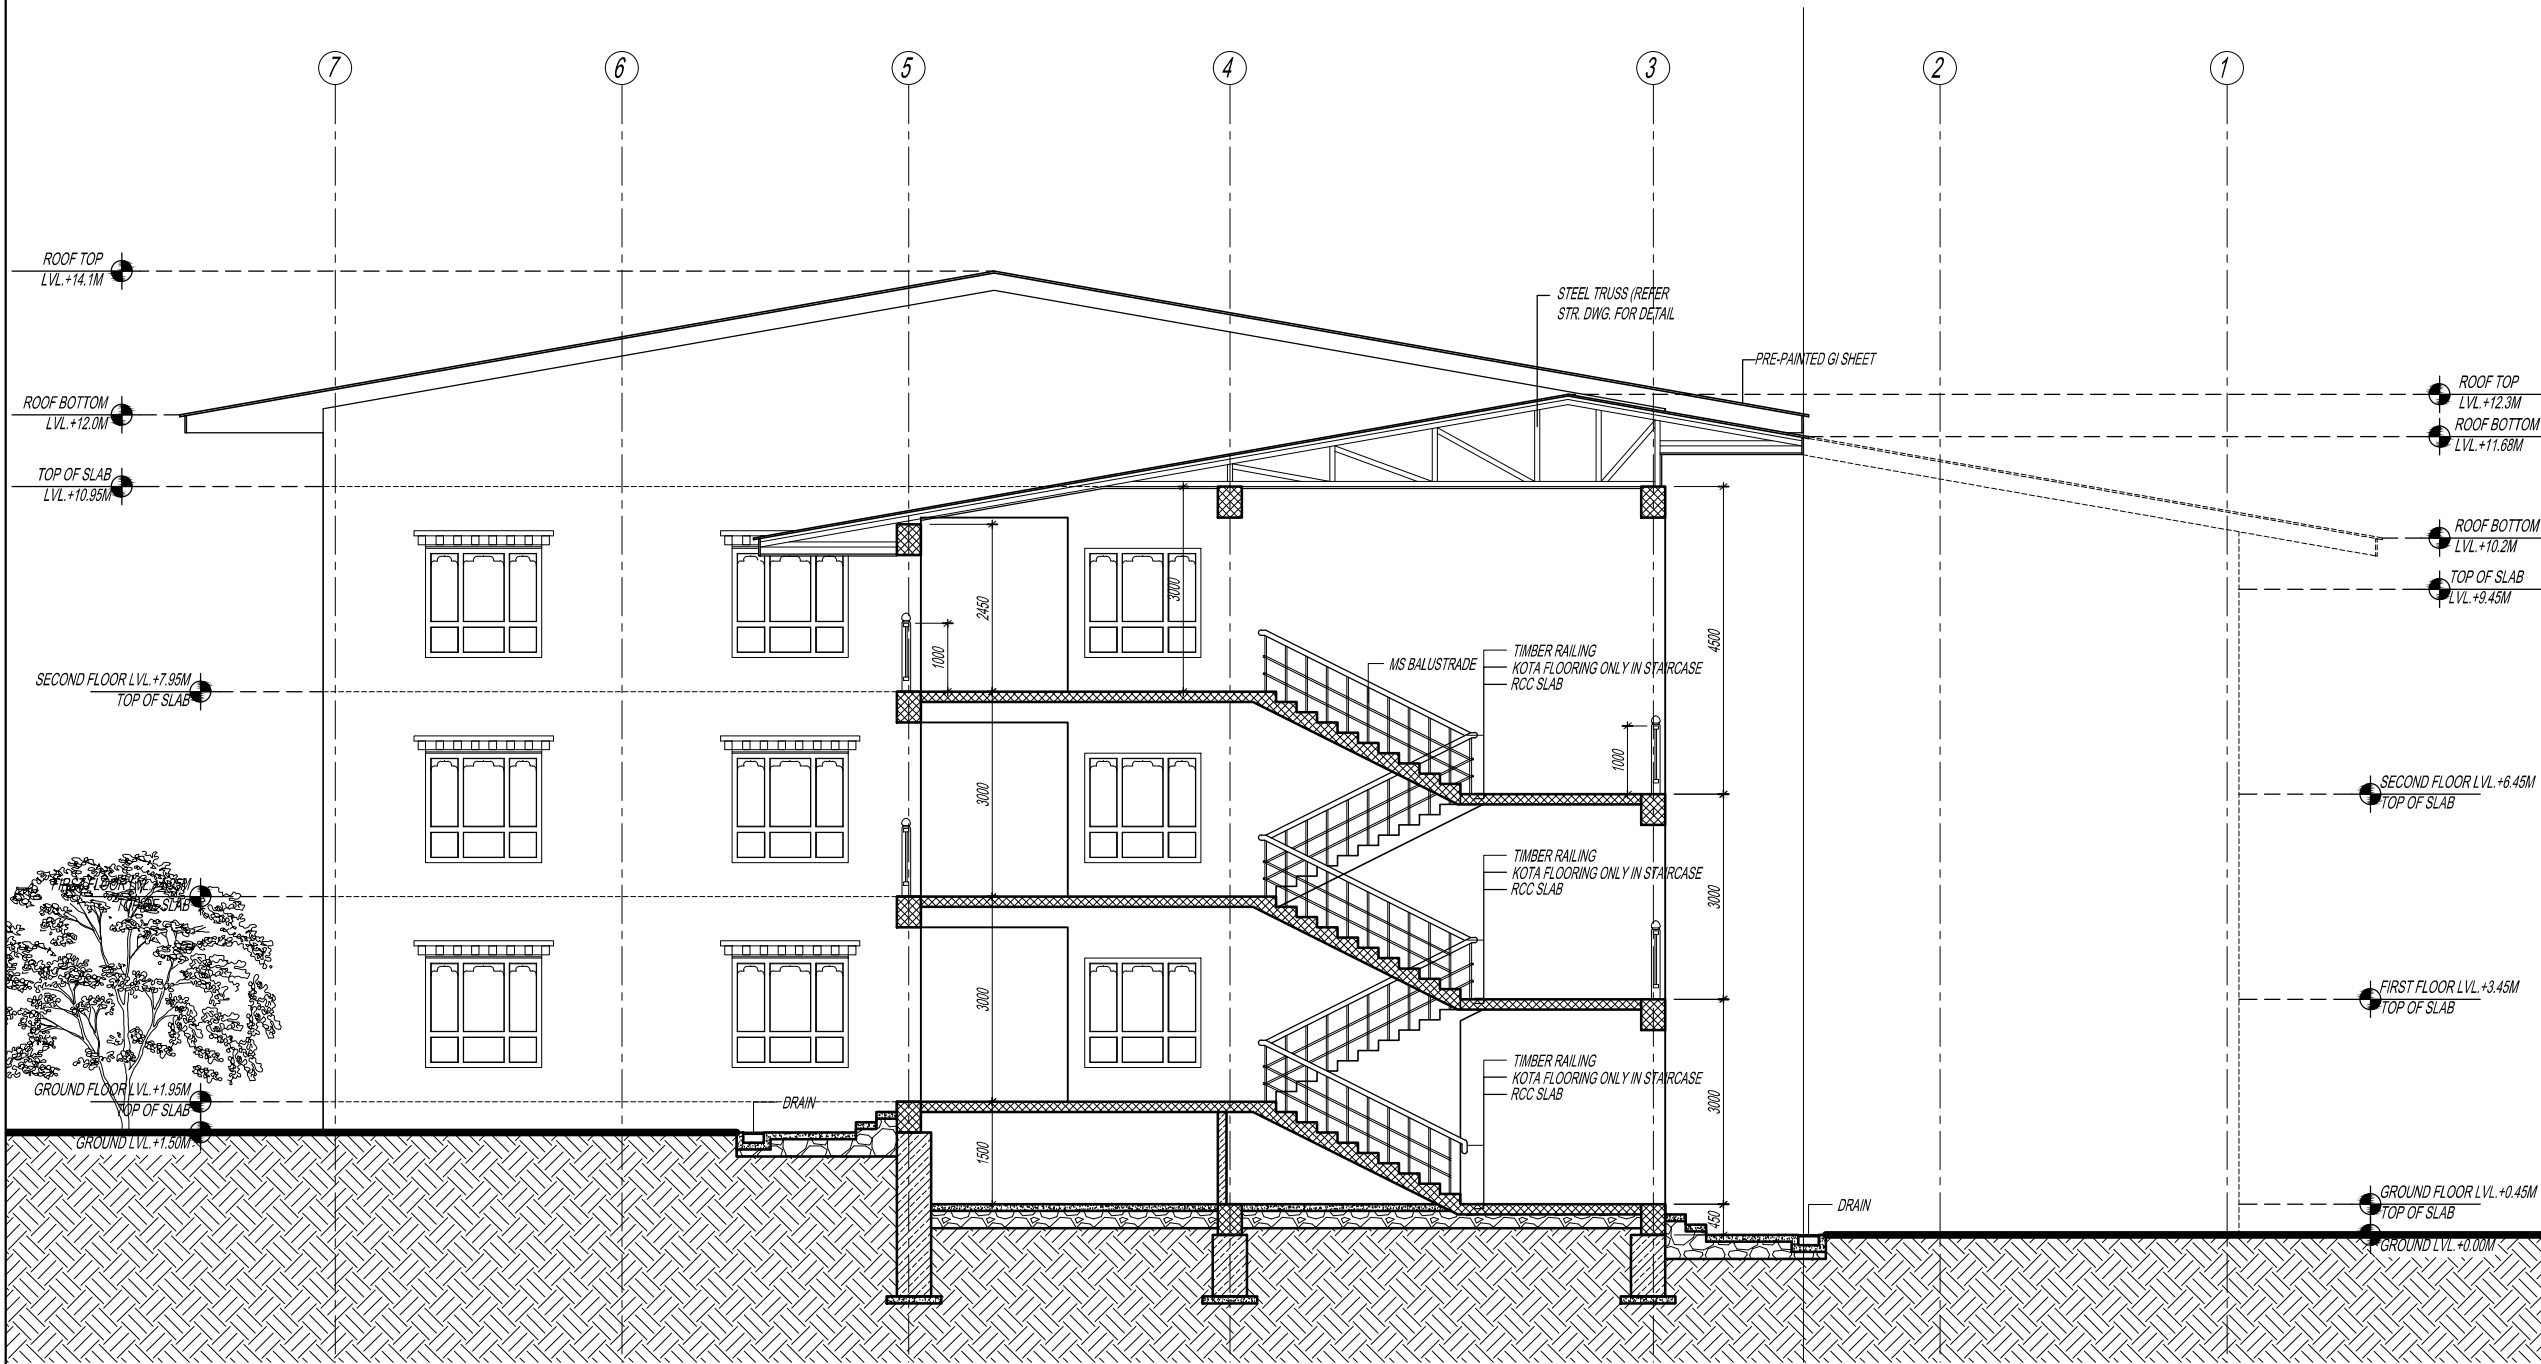

NOTE:

- ALL DIMENSIONS ARE IN MILLIMETERS UNLESS SPECIFIED OTHERWISE
- ALL RELATIVE LEVELS ARE IN METERS UNLESS SPECIFIED OTHERWISE
- ALL DIMENSIONS MEASURE UNFINISHED SURFACES UNLESS SPECIFIED OTI
- ALL DIMENSIONS ARE TO BE READ AND NOT SCALED OFF
- ANY DISCREPANCY IN DRAWING IS TO BE BROUGHT TO THE IMMEDIATE NC
- THE CONSULTANTS/SUPERVISION TEAM
- MINOR ADJUSTMENTS NEED TO BE CARRIED OUT ON SITE TO MATCH WITH BUILDING

Legend

No.	Revision	Date

Client	Royal Government of Bhutan Civil Aviation Dep
Aviation Planners & Engineers	Leading Edge Aviation Planning Professionals
Civil Engineering Consultant	Gyaltshen Consultancy
Project Title	GELEPHU DOMESTIC AIRPORT DESIGN & SUPERVISION

## DESIGN OF SECURITY QUARTERS.

Drawing Title

FAMILY QUARTER

### SECTION XX

Scale	1:100
Date	SEPTEMBER 1ST 2016
Drawn By	TSHEWANG GYELTSHEN
Design By	DINESH
Drawing Number	GEL AIRPORT FQ AR12
LEAPP Project Code	----