



ROYAL GOVERNMENT OF BHUTAN
CIVIL AVIATION DEPARTMENT

NOTE:
-ALL DIMENSIONS ARE IN MILLIMETERS UNLESS SPECIFIED OTHERWISE
-ALL RELATIVE LEVELS ARE IN METERS UNLESS SPECIFIED OTHERWISE
-ALL DIMENSIONS MEASURE UNFINISHED SURFACES UNLESS SPECIFIED OTHERWISE
-ALL DIMENSIONS ARE TO BE READ AND NOT SCALED OFF
-ANY DISCREPANCY IN DRAWING IS TO BE BROUGHT TO THE IMMEDIATE NOTICE OF THE CONSULTANTS/SUPERVISION TEAM
-MINOR ADJUSTMENTS NEED TO BE CARRIED OUT ON SITE TO MATCH WITH BUILDING

Legend

| No. | Revision | Date |
|-----|----------|------|
| | | |
| | | |
| | | |
| | | |
| | | |
| | | |

Client
Royal Government of Bhutan Civil Aviation Department
Aviation Planners & Engineers
Leading Edge Aviation Planning Professionals
Civil Engineering Consultant
Gyaltshen Consultancy

Project Title

GELEPHU DOMESTIC AIRPORT
DESIGN & SUPERVISION


DESIGN OF SECURITY
QUARTERS.

Drawing Title

OFFICER'S RESIDENCE

SITE PLAN

| | |
|--------------------|---------------------|
| Scale | 1:1000 |
| Date | SEPTEMBER 1ST 2016 |
| Drawn By | TSHEWANG GYELTSHEN |
| Design By | DINESH |
| Drawing Number | GEL AIRPORT OR AR01 |
| LEAPP Project Code | ----- |

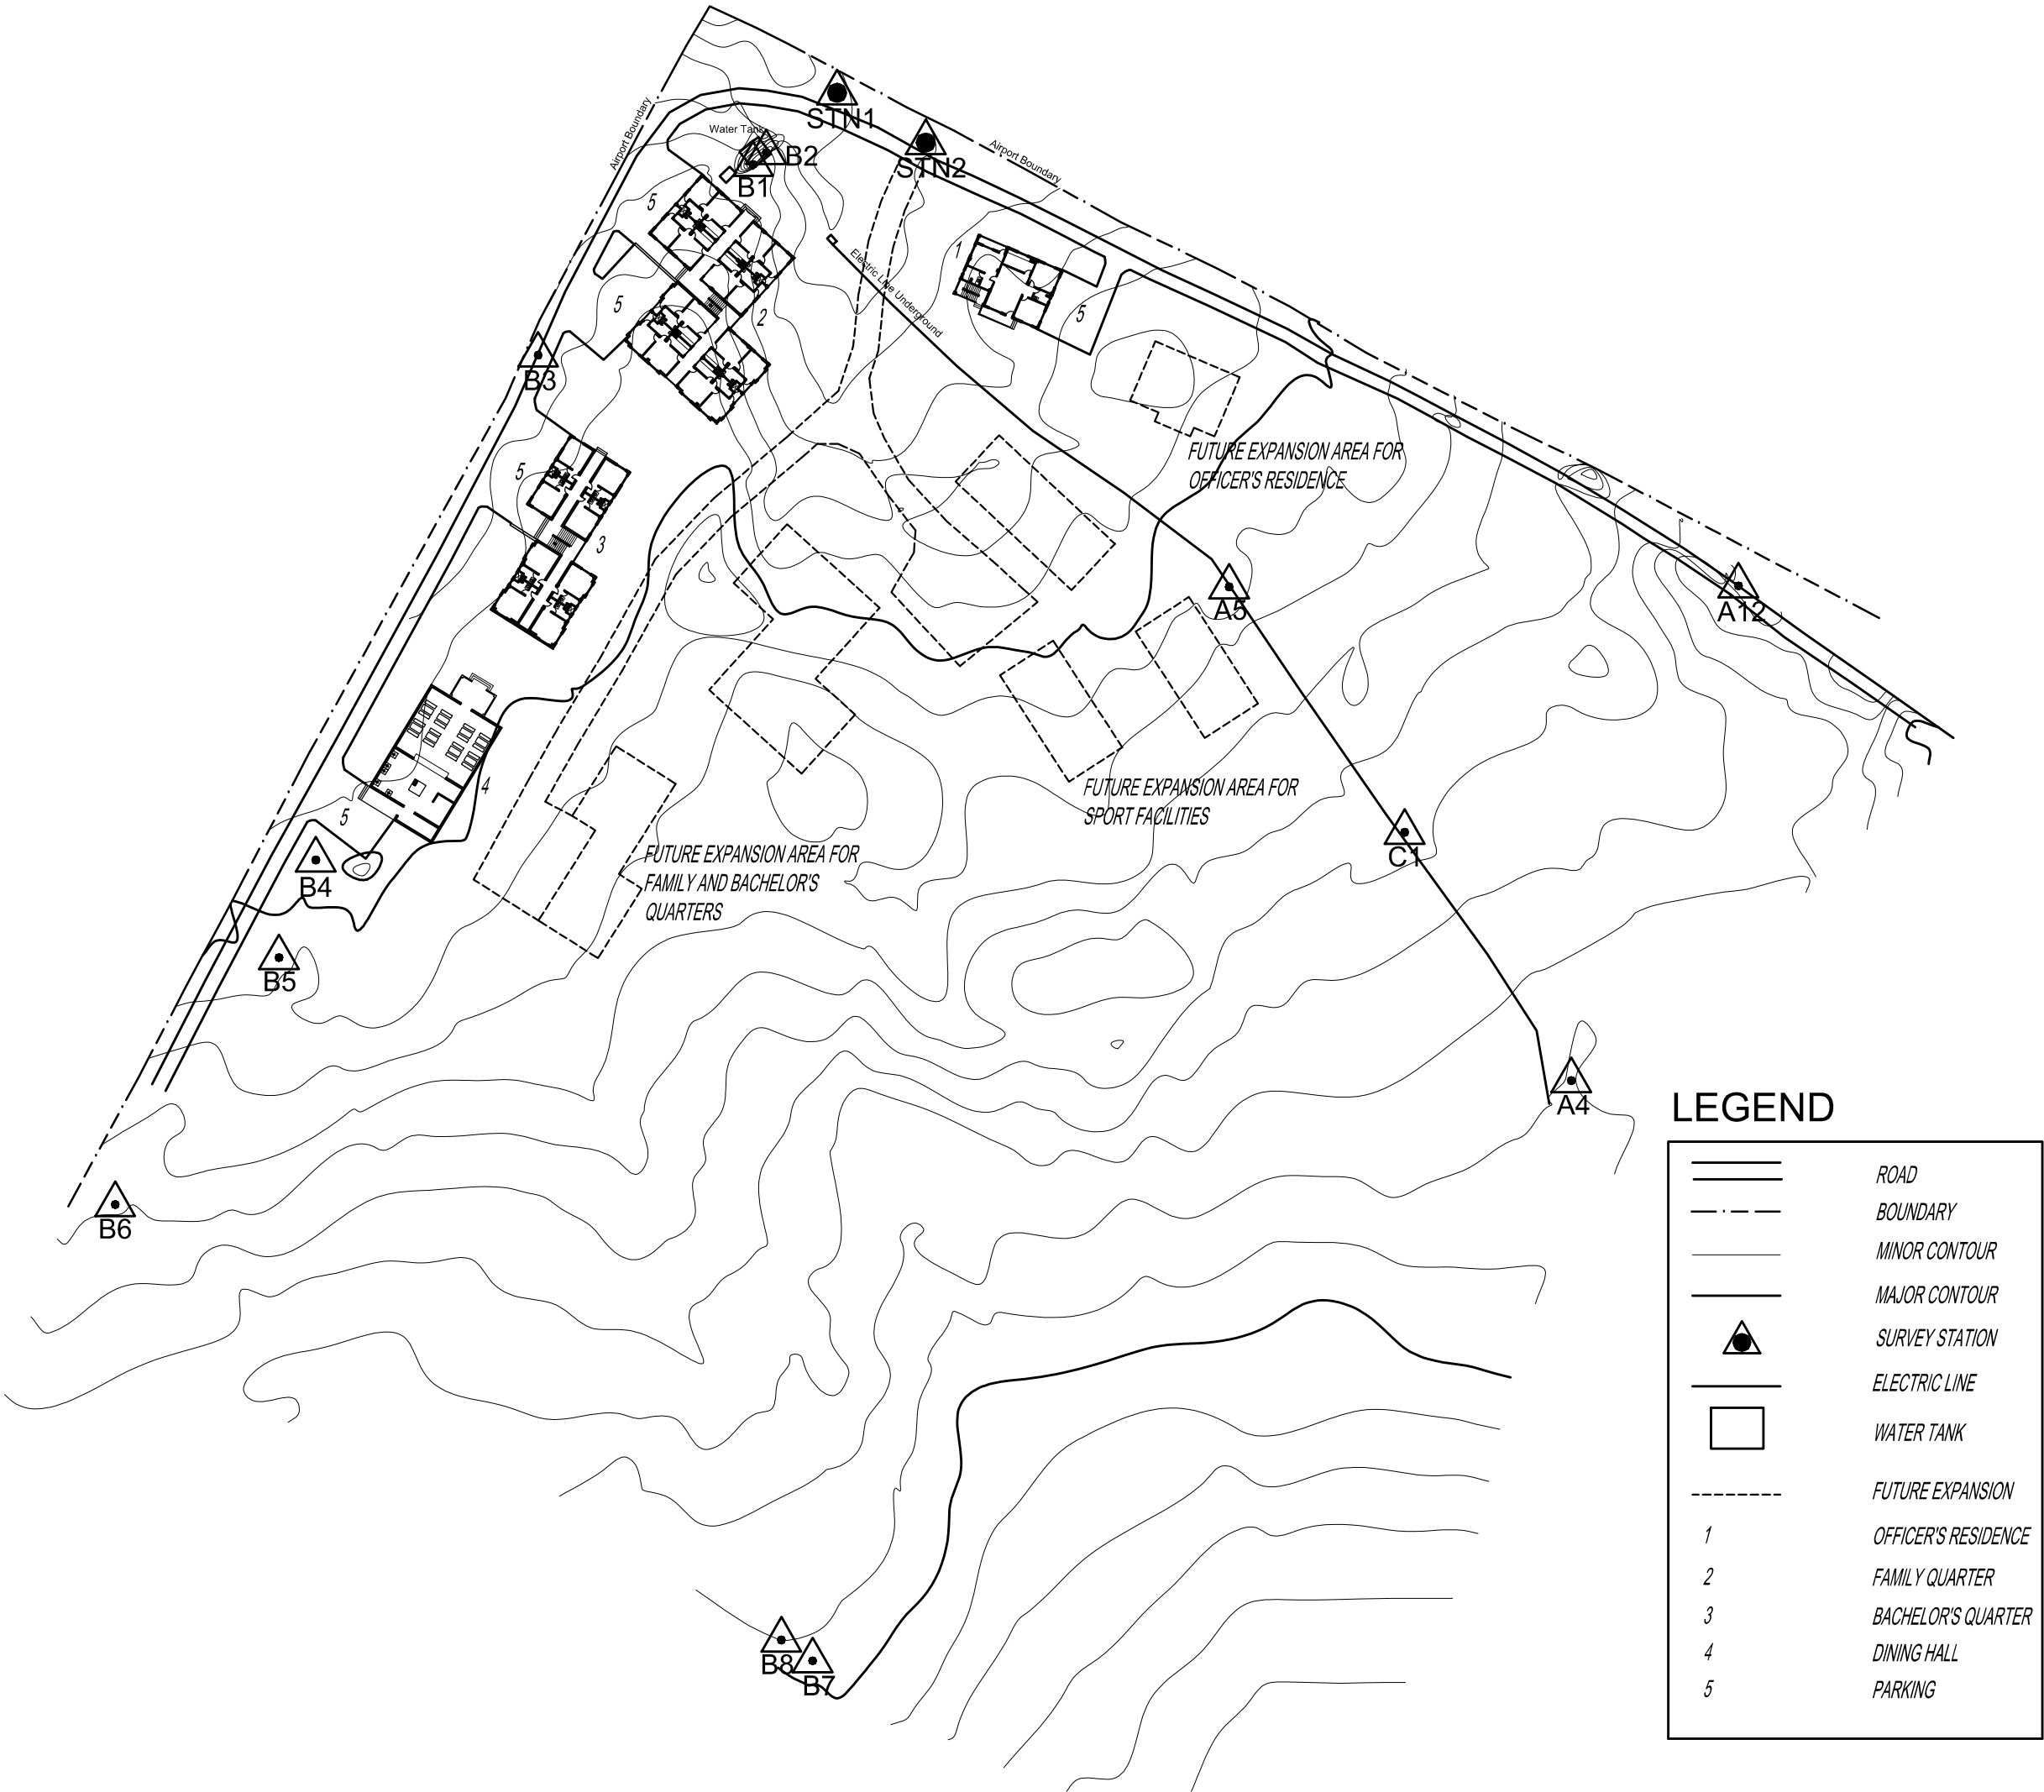

LEGEND

ROAD

BOUNDARY

MINOR CONTOUR

MAJOR CONTOUR

SURVEY STATION

ELECTRIC LINE

WATER TANK

FUTURE EXPANSION

1

OFFICER'S RESIDENCE

2

FAMILY QUARTER

3

BACHELOR'S QUARTER

4


DINING HALL

5

PARKING

LAYOUT COORDINATES FROM B1
CONSIDERING B1(X=0,Y=0)

| POINT | X(mm) | Y(mm) |
|-------|-------|--------|
| P1 | 35545 | -11002 |
| P2 | 48836 | -16670 |
| P3 | 31573 | -20316 |
| P4 | 44865 | -25984 |

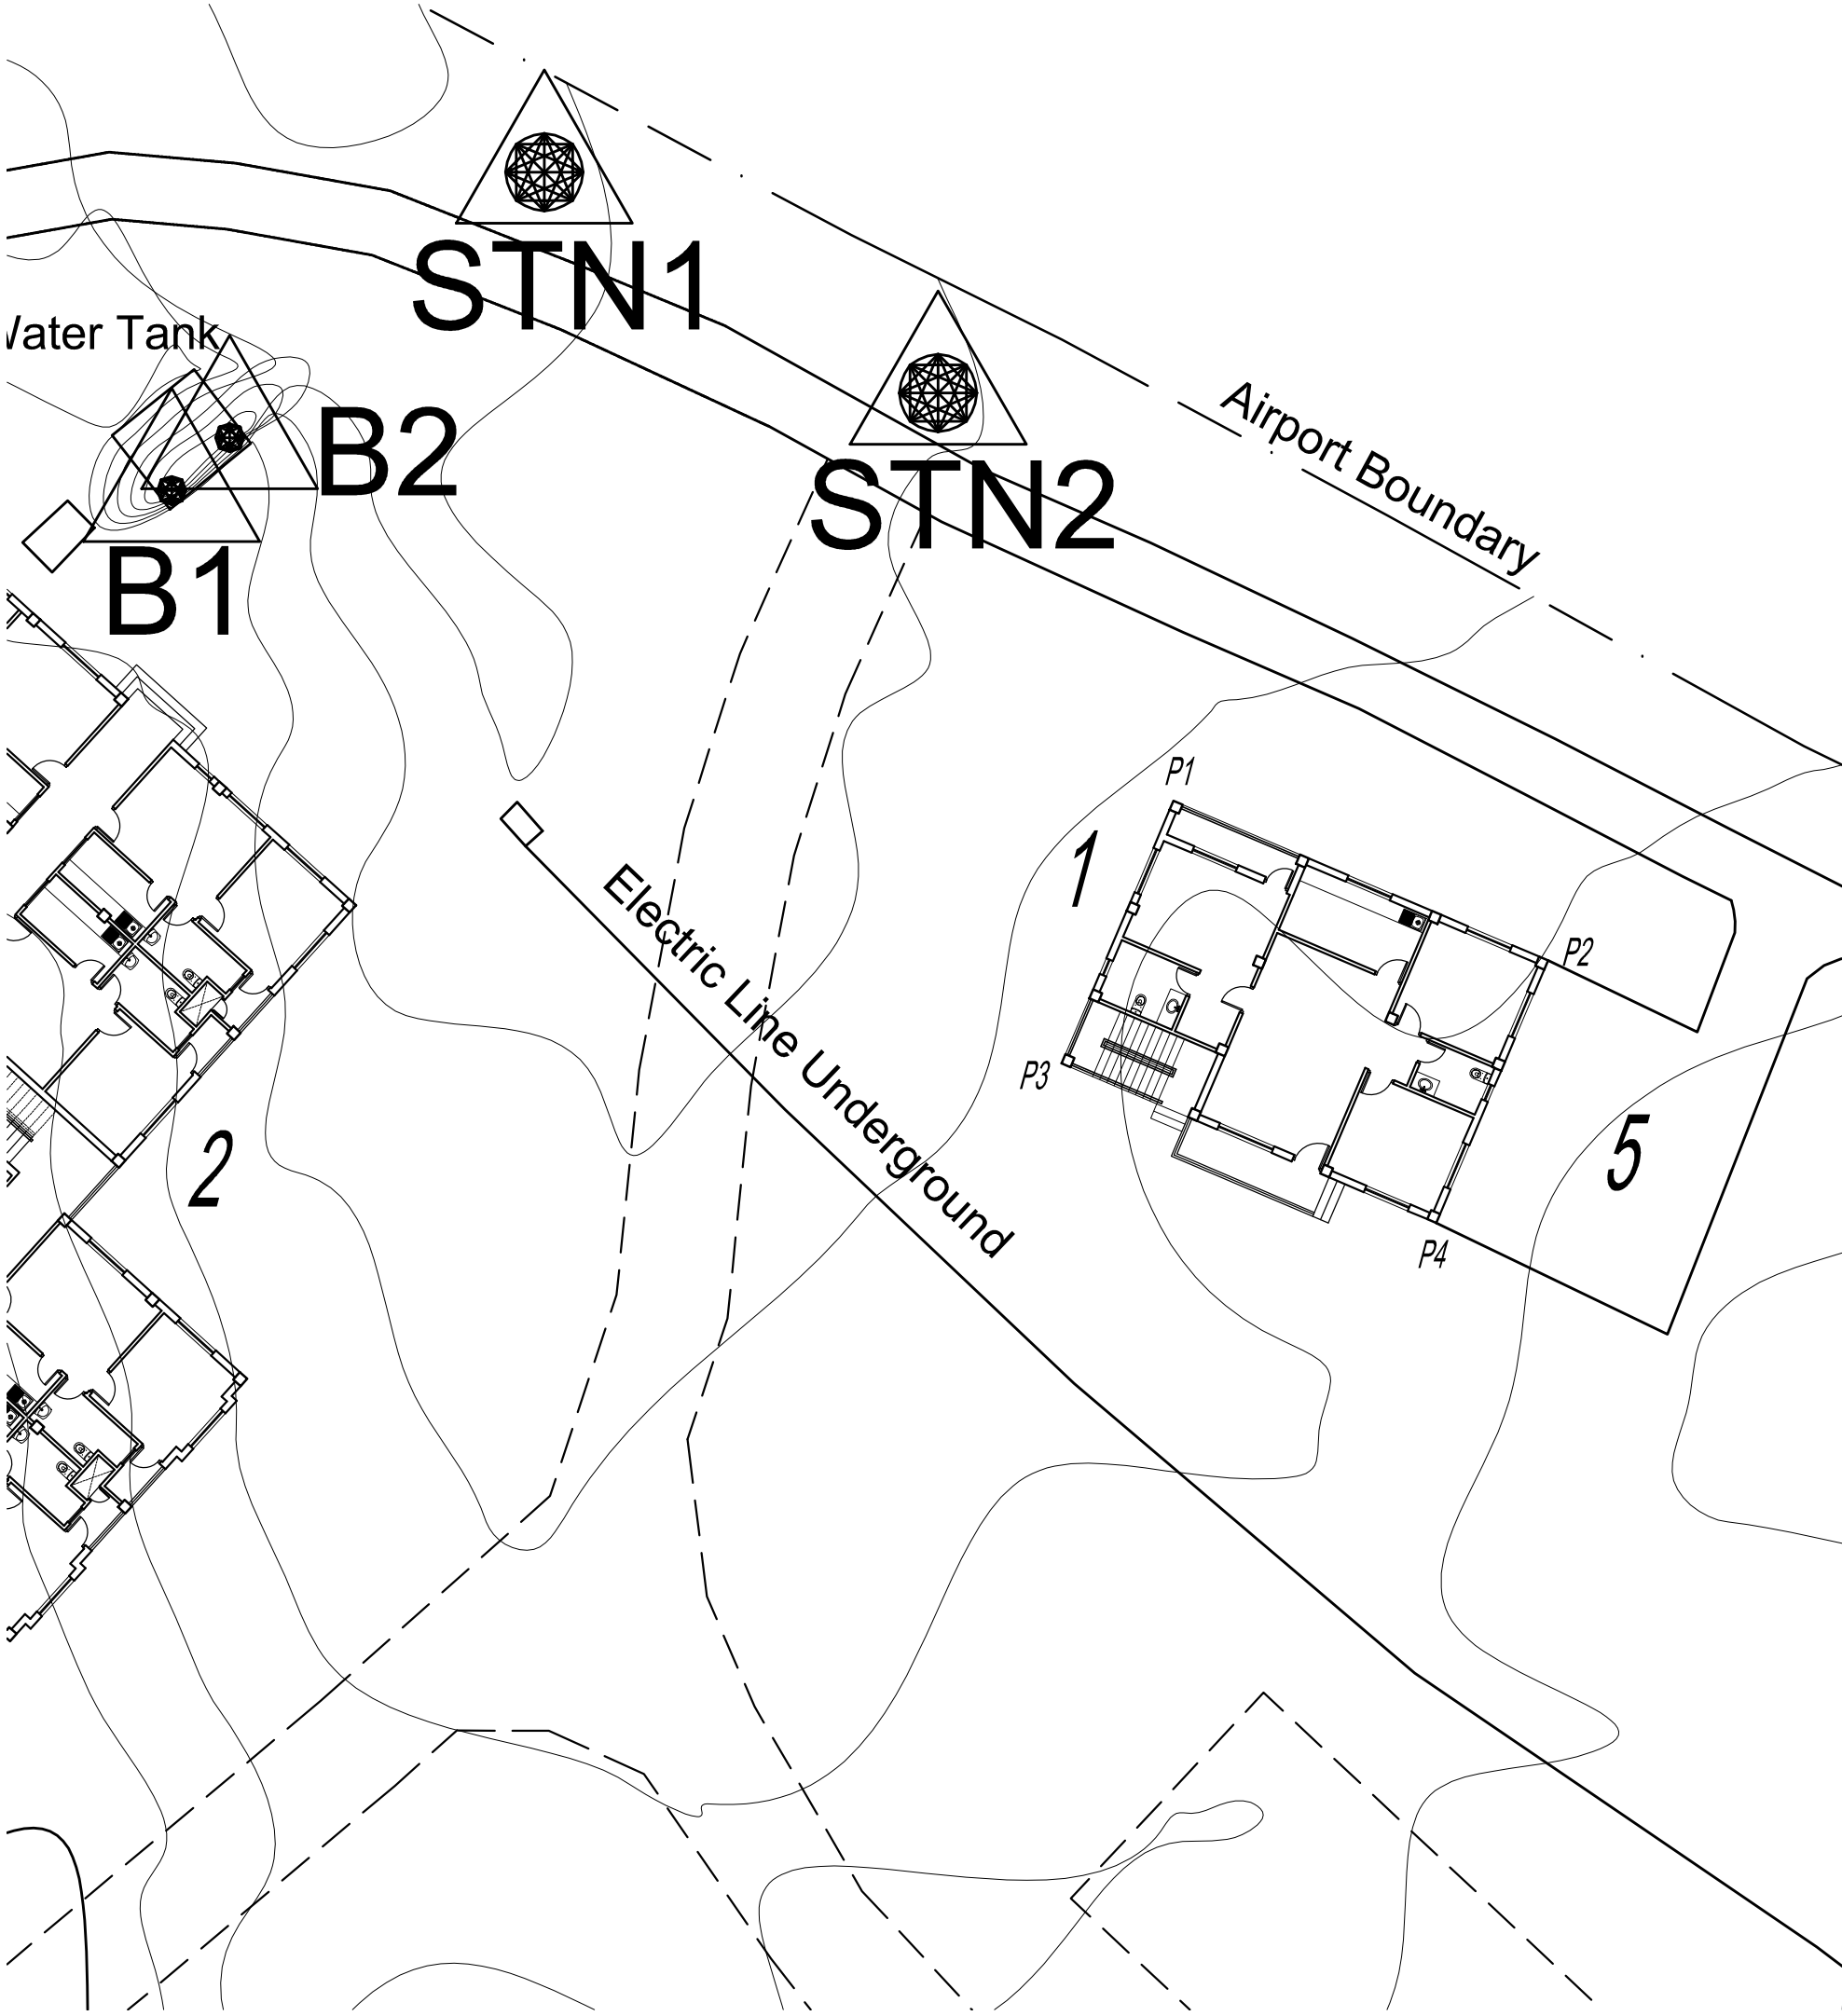

ROYAL GOVERNMENT OF BHUTAN
CIVIL AVIATION DEPARTMENT

NOTE:

- ALL DIMENSIONS ARE IN MILLIMETERS UNLESS SPECIFIED OTHERWISE
- ALL RELATIVE LEVELS ARE IN METERS UNLESS SPECIFIED OTHERWISE
- ALL DIMENSIONS MEASURE UNFINISHED SURFACES UNLESS SPECIFIED OTI
- ALL DIMENSIONS ARE TO BE READ AND NOT SCALED OFF
- ANY DISCREPANCY IN DRAWING IS TO BE BROUGHT TO THE IMMEDIATE N
- THE CONSULTANTS/SUPERVISION TEAM
- MINOR ADJUSTMENTS NEED TO BE CARRIED OUT ON SITE TO MATCH WITH BUILDING

Legend

| No. | Revision | Date |
|-----|----------|------|
| | | |
| | | |
| | | |
| | | |
| | | |
| | | |
| | | |

| | |
|-------------------------------|---|
| Client | Royal Government of Bhutan Civil Aviation Dep |
| Aviation Planners & Engineers | Leading Edge Aviation Planning Professionals |
| Civil Engineering Consultant | Gyaltshen Consultancy |
| Project Title | GELEPHU DOMESTIC AIRP DESIGN & SUPERVISION |

DESIGN OF SECURITY
QUARTERS.

Drawing Title

OFFICER'S RESIDENCE

SITE LAYOUT PLAN

| | |
|--------------------|---------------------|
| Scale | 1:250 |
| Date | SEPTEMBER 1ST 2016 |
| Drawn By | TSHEWANG GYELTSHEN |
| Design By | DINESH |
| Drawing Number | GEL AIRPORT OR AR02 |
| LEAPP Project Code | ----- |