

PROJECT: PROPOSED DESIGN OF SECURITY QUARTERS AT GELEPHU AIRPORT.
CLIENT: DEPARTMENT OF AIR TRANSPORT.
BUILDING: OFFICER'S RESIDENCE.

ARCHITECTURAL DRAWINGS

SUBMITTED BY:

Gyaltshen consultancy



**ROYAL GOVERNMENT OF BHUTAN
CIVIL AVIATION DEPARTMENT**



ROYAL GOVERNMENT OF BHUTAN
CIVIL AVIATION DEPARTMENT

NOTE:
-ALL DIMENSIONS ARE IN MILLIMETERS UNLESS SPECIFIED OTHERWISE
-ALL RELATIVE LEVELS ARE IN METERS UNLESS SPECIFIED OTHERWISE
-ALL DIMENSIONS MEASURE UNFINISHED SURFACES UNLESS SPECIFIED OTHERWISE
-ALL DIMENSIONS ARE TO BE READ AND NOT SCALED OFF
-ANY DISCREPANCY IN DRAWING IS TO BE BROUGHT TO THE IMMEDIATE NO
THE CONSULTANTS/SUPERVISION TEAM
-MINOR ADJUSTMENTS NEED TO BE CARRIED OUT ON SITE TO MATCH WITH I
BUILDING

Legend

No.	Revision	Date

Client
Royal Government of Bhutan Civil Aviation Dep:
Aviation Planners & Engineers
Leading Edge Aviation Planning Professionals
Civil Engineering Consultant
Gyaltshen Consultancy

Project Title

GELEPHU DOMESTIC AIRPORT
DESIGN & SUPERVISION


DESIGN OF SECURITY
QUARTERS.

Drawing Title

OFFICER'S RESIDENCE

GROUND FLOOR PLAN

Scale	1:75
Date	SEPT. 1ST 2016
Drawn By	TSHEWANG GYELTSHEN
Design By	DINESH
Drawing Number	GEL AIRPORT OR AR03
LEAPP Project Code	----

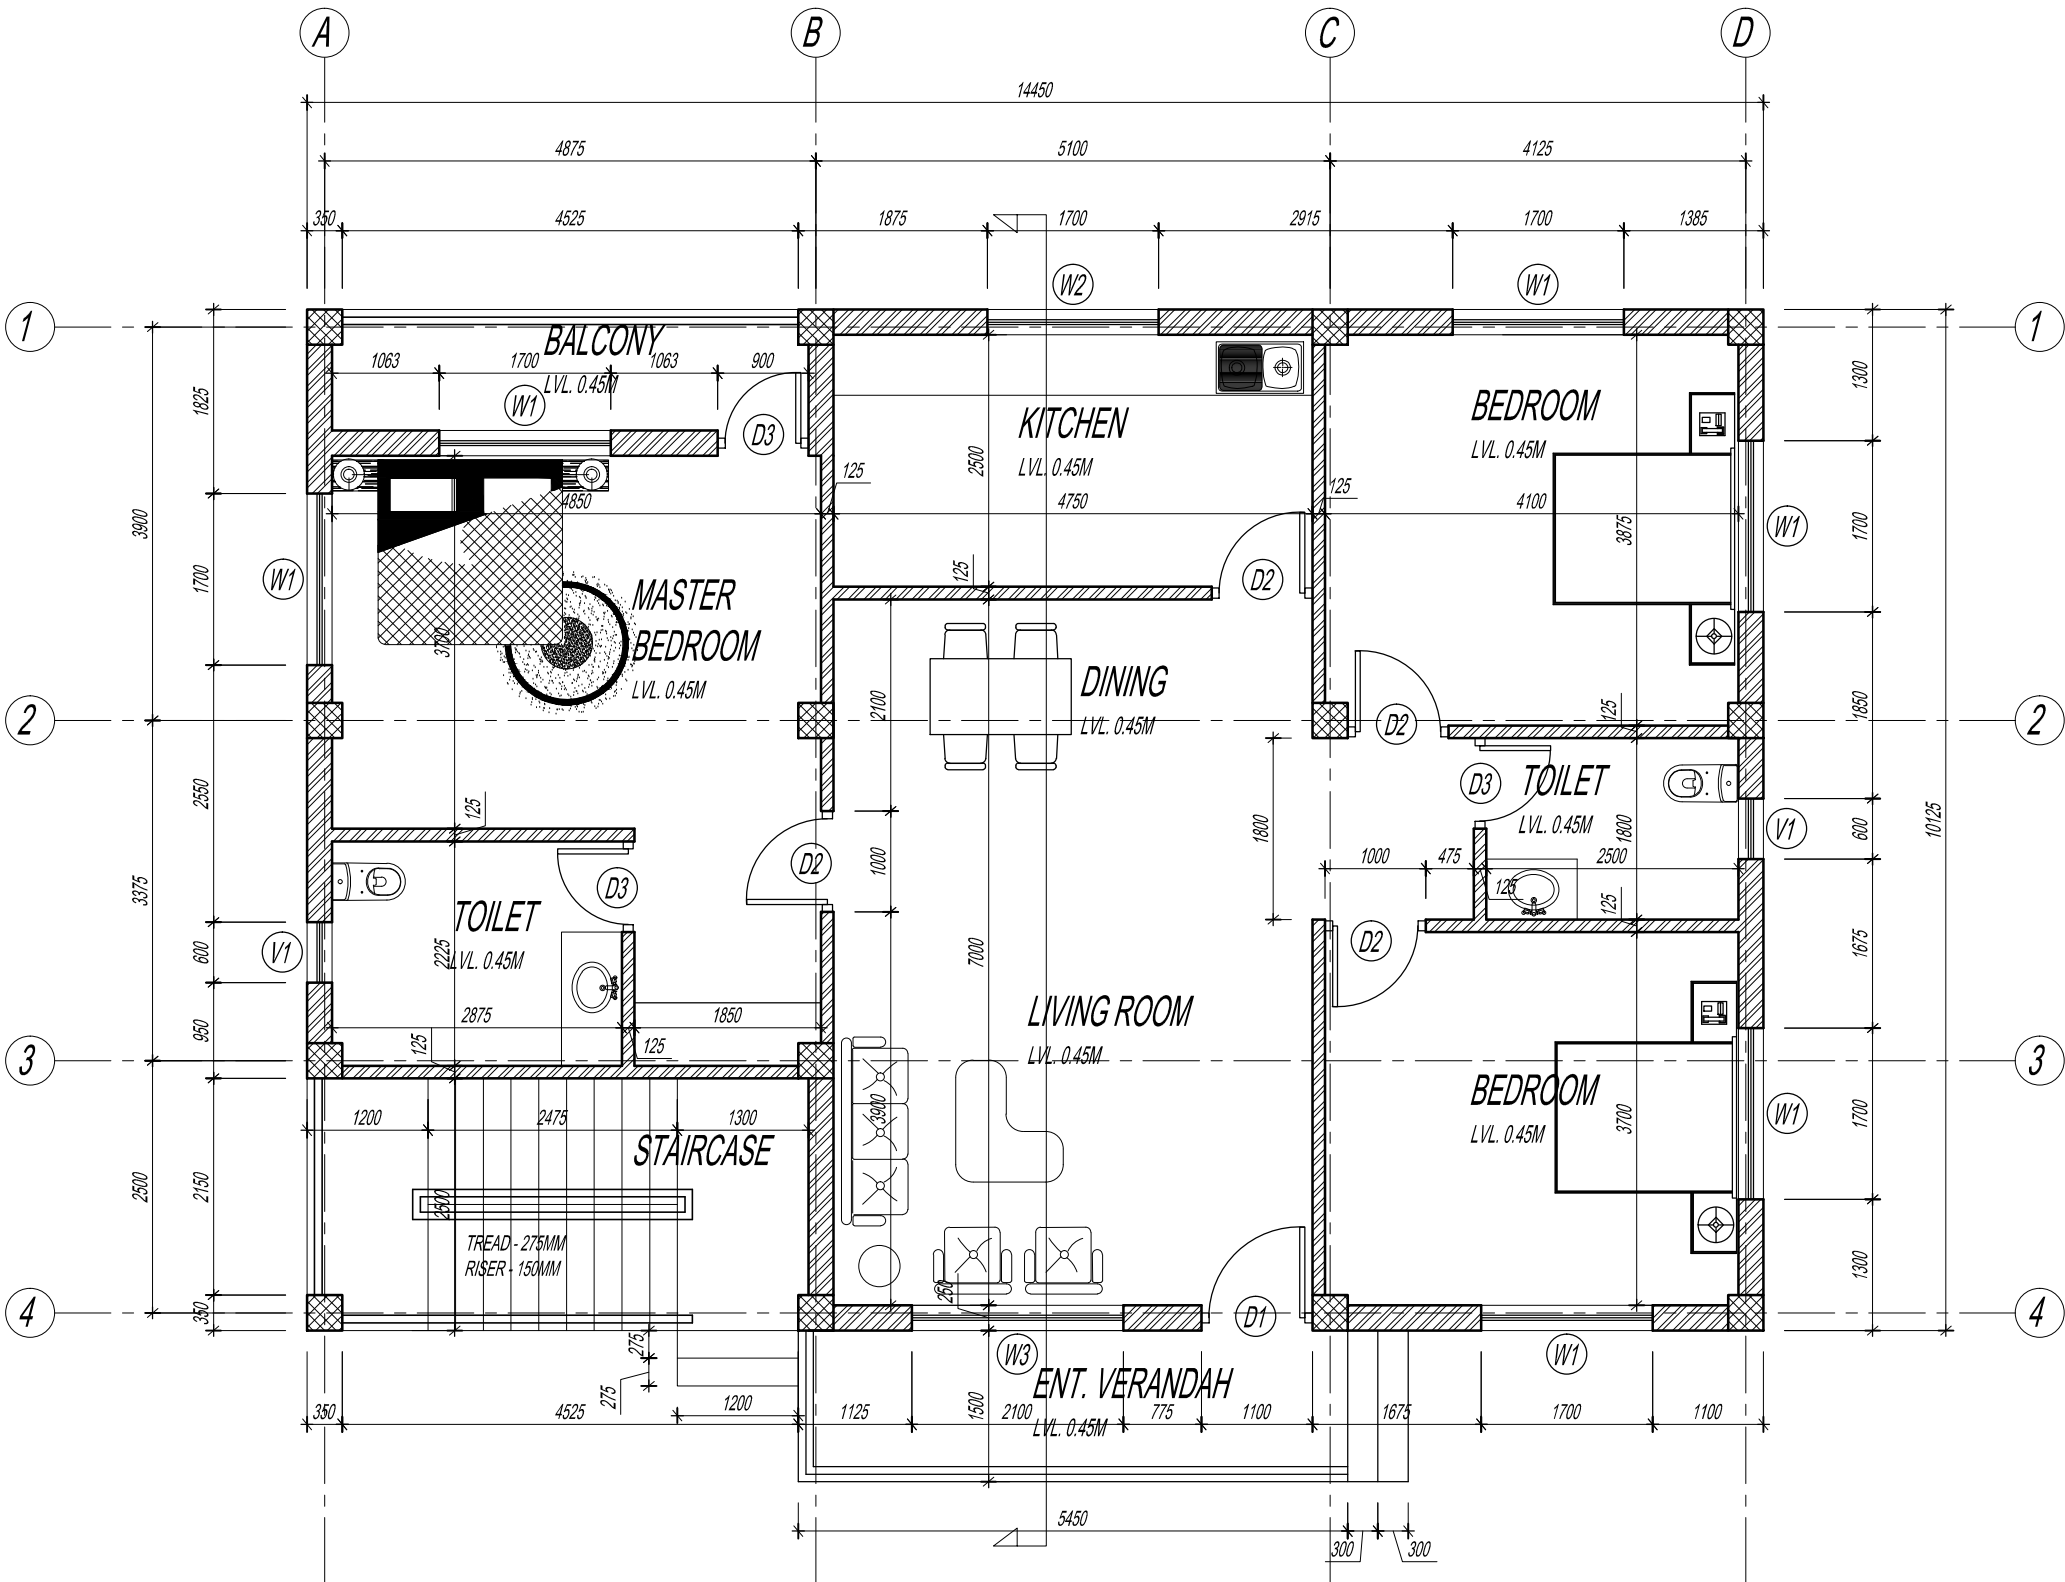



ROYAL GOVERNMENT OF BHUTAN
CIVIL AVIATION DEPARTMENT

NOTE:
-ALL DIMENSIONS ARE IN MILLIMETERS UNLESS SPECIFIED OTHERWISE
-ALL RELATIVE LEVELS ARE IN METERS UNLESS SPECIFIED OTHERWISE
-ALL DIMENSIONS MEASURE UNFINISHED SURFACES UNLESS SPECIFIED OTHERWISE
-ANY DISCREPANCY IN DRAWING IS TO BE BROUGHT TO THE IMMEDIATE NO
THE CONSULTANTS/SUPERVISION TEAM
-MINOR ADJUSTMENTS NEED TO BE CARRIED OUT ON SITE TO MATCH WITH I
BUILDING

Legend

No.	Revision	Date

Client
Royal Government of Bhutan Civil Aviation Dep:
Aviation Planners & Engineers
Leading Edge Aviation Planning Professionals
Civil Engineering Consultant
Gyaltshen Consultancy

Project Title

GELEPHU DOMESTIC AIRPORT
DESIGN & SUPERVISION


DESIGN OF SECURITY
QUARTERS.

Drawing Title

OFFICER'S RESIDENCE

FIRST FLOOR PLAN

Scale	1:75
Date	SEPT. 1ST 2016
Drawn By	TSHEWANG GYELTSHEN
Design By	DINESH
Drawing Number	GEL AIRPORT OR AR04
LEAPP Project Code	----

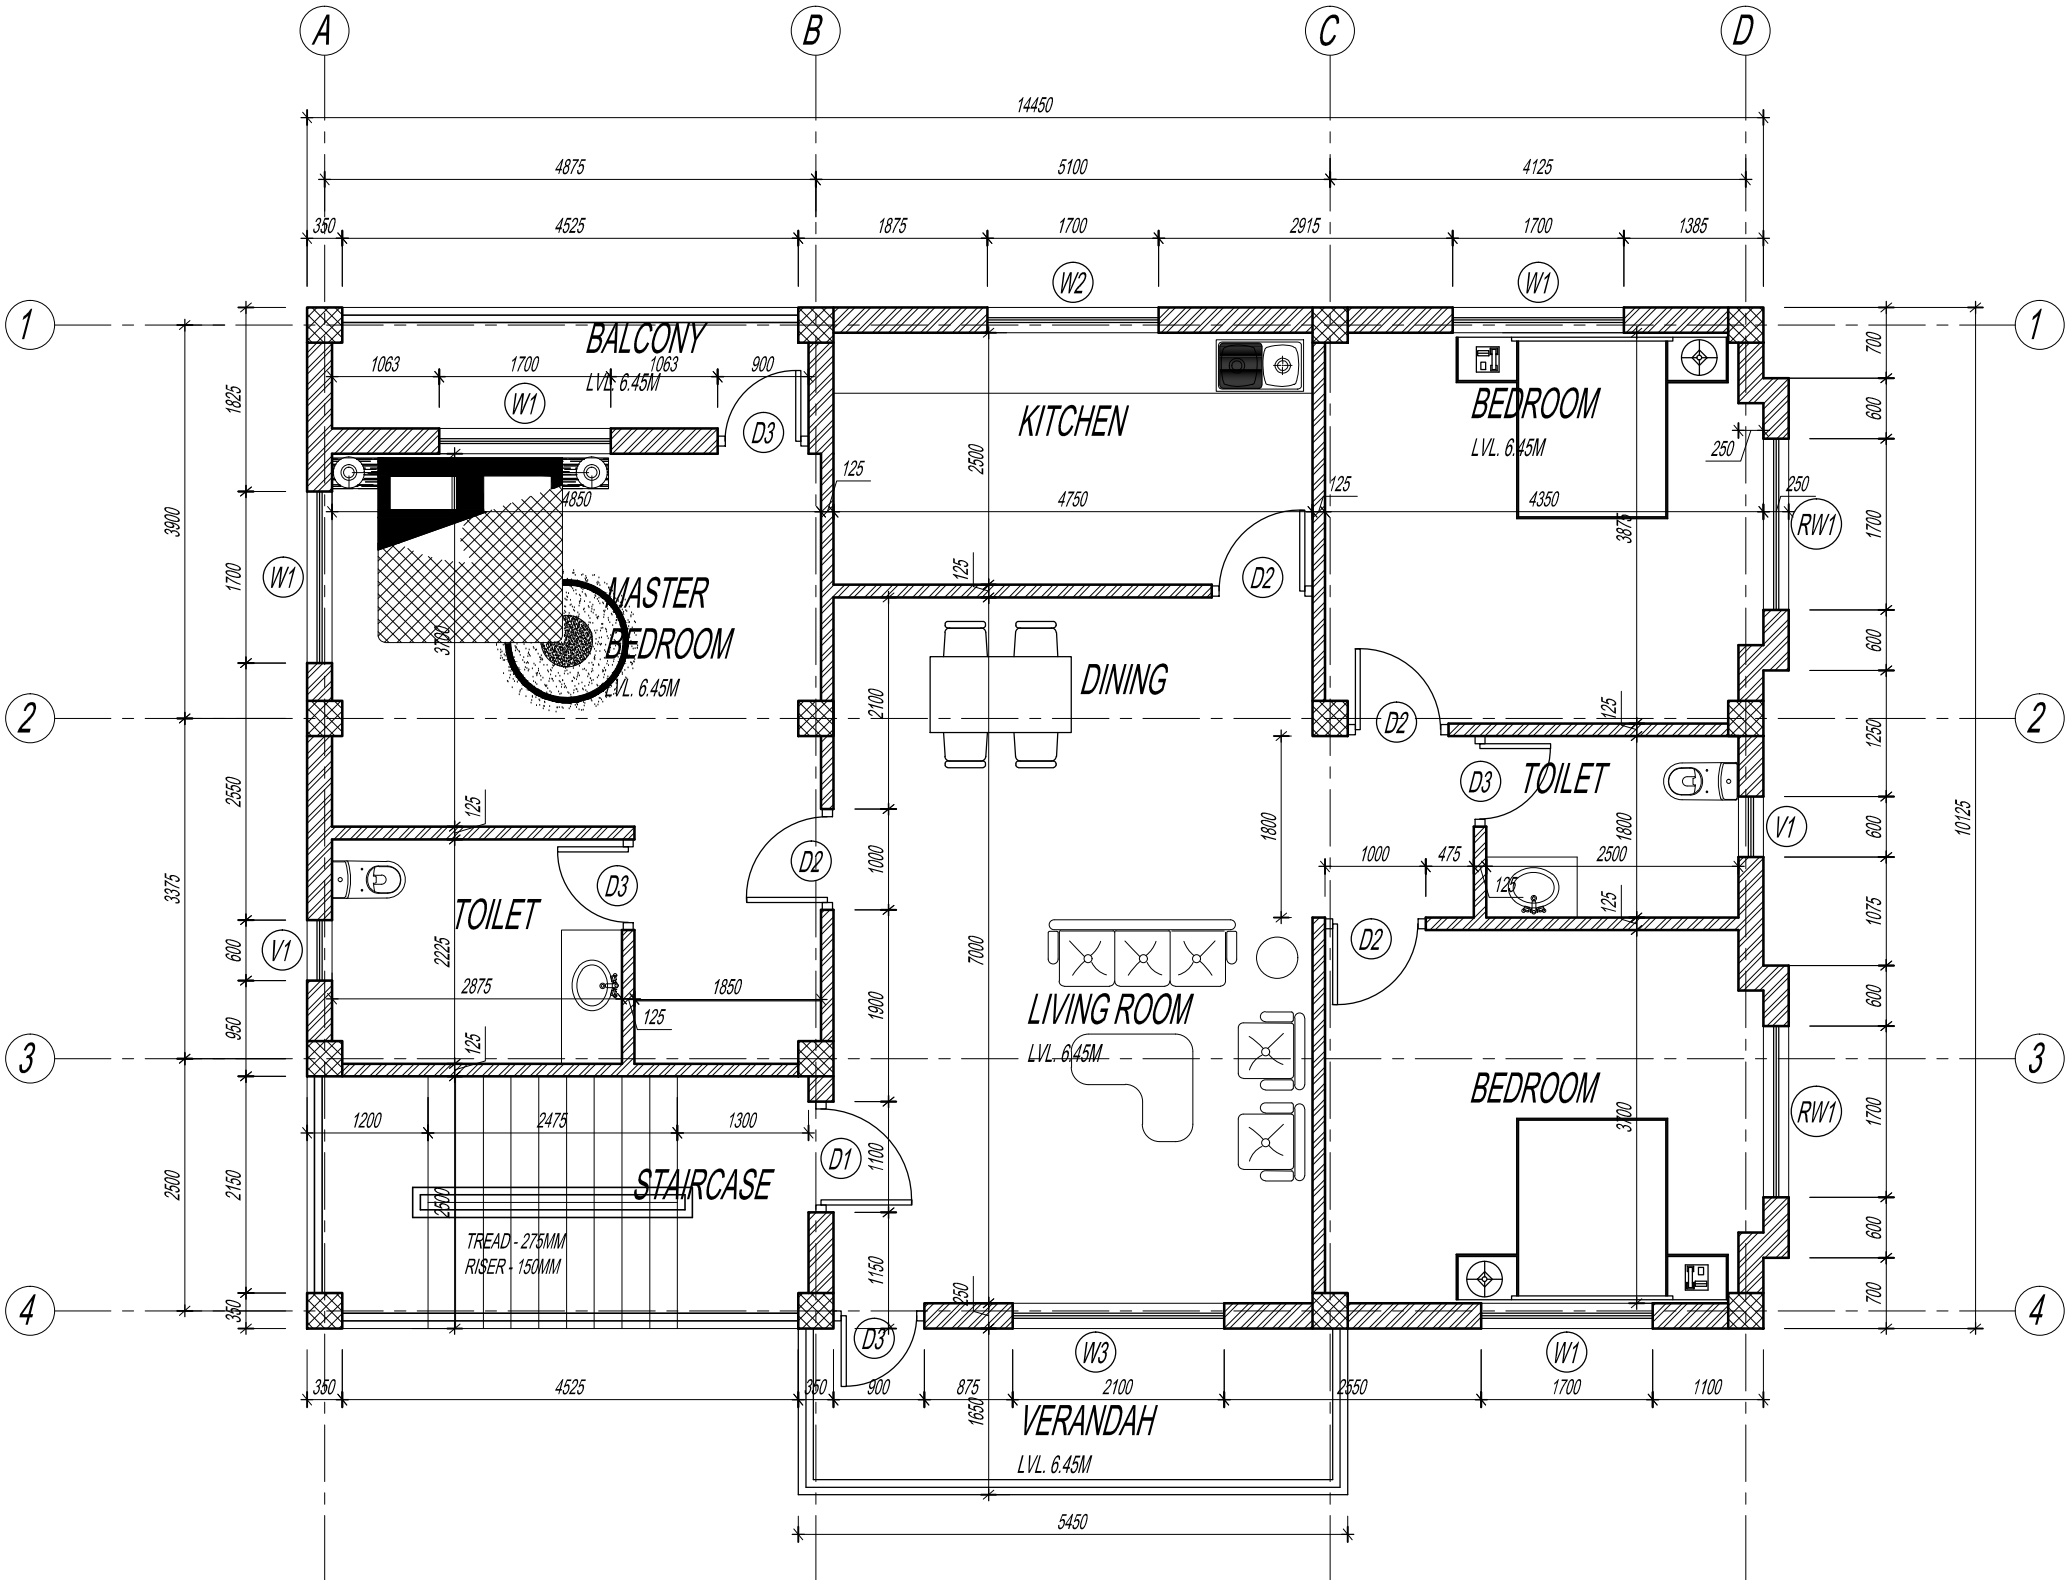



ROYAL GOVERNMENT OF BHUTAN
CIVIL AVIATION DEPARTMENT

NOTE:
-ALL DIMENSIONS ARE IN MILLIMETERS UNLESS SPECIFIED OTHERWISE
-ALL RELATIVE LEVELS ARE IN METERS UNLESS SPECIFIED OTHERWISE
-ALL DIMENSIONS MEASURE UNFINISHED SURFACES UNLESS SPECIFIED OTHERWISE
-ALL DIMENSIONS ARE TO BE READ AND NOT SCALED OFF
-ANY DISCREPANCY IN DRAWING IS TO BE BROUGHT TO THE IMMEDIATE NO
THE CONSULTANTS/SUPERVISION TEAM
-MINOR ADJUSTMENTS NEED TO BE CARRIED OUT ON SITE TO MATCH WITH I
BUILDING

Legend

No.	Revision	Date

Client
Royal Government of Bhutan Civil Aviation Dep:
Aviation Planners & Engineers
Leading Edge Aviation Planning Professionals
Civil Engineering Consultant
Gyaltshen Consultancy

Project Title

GELEPHU DOMESTIC AIRPORT
DESIGN & SUPERVISION


DESIGN OF SECURITY
QUARTERS.

Drawing Title

OFFICER'S RESIDENCE

SECOND FLOOR PLAN

Scale	1:75
Date	SEPT. 1ST 2016
Drawn By	TSHEWANG GYELTSHEN
Design By	DINESH
Drawing Number	GEL AIRPORT OR AR05
LEAPP Project Code	----

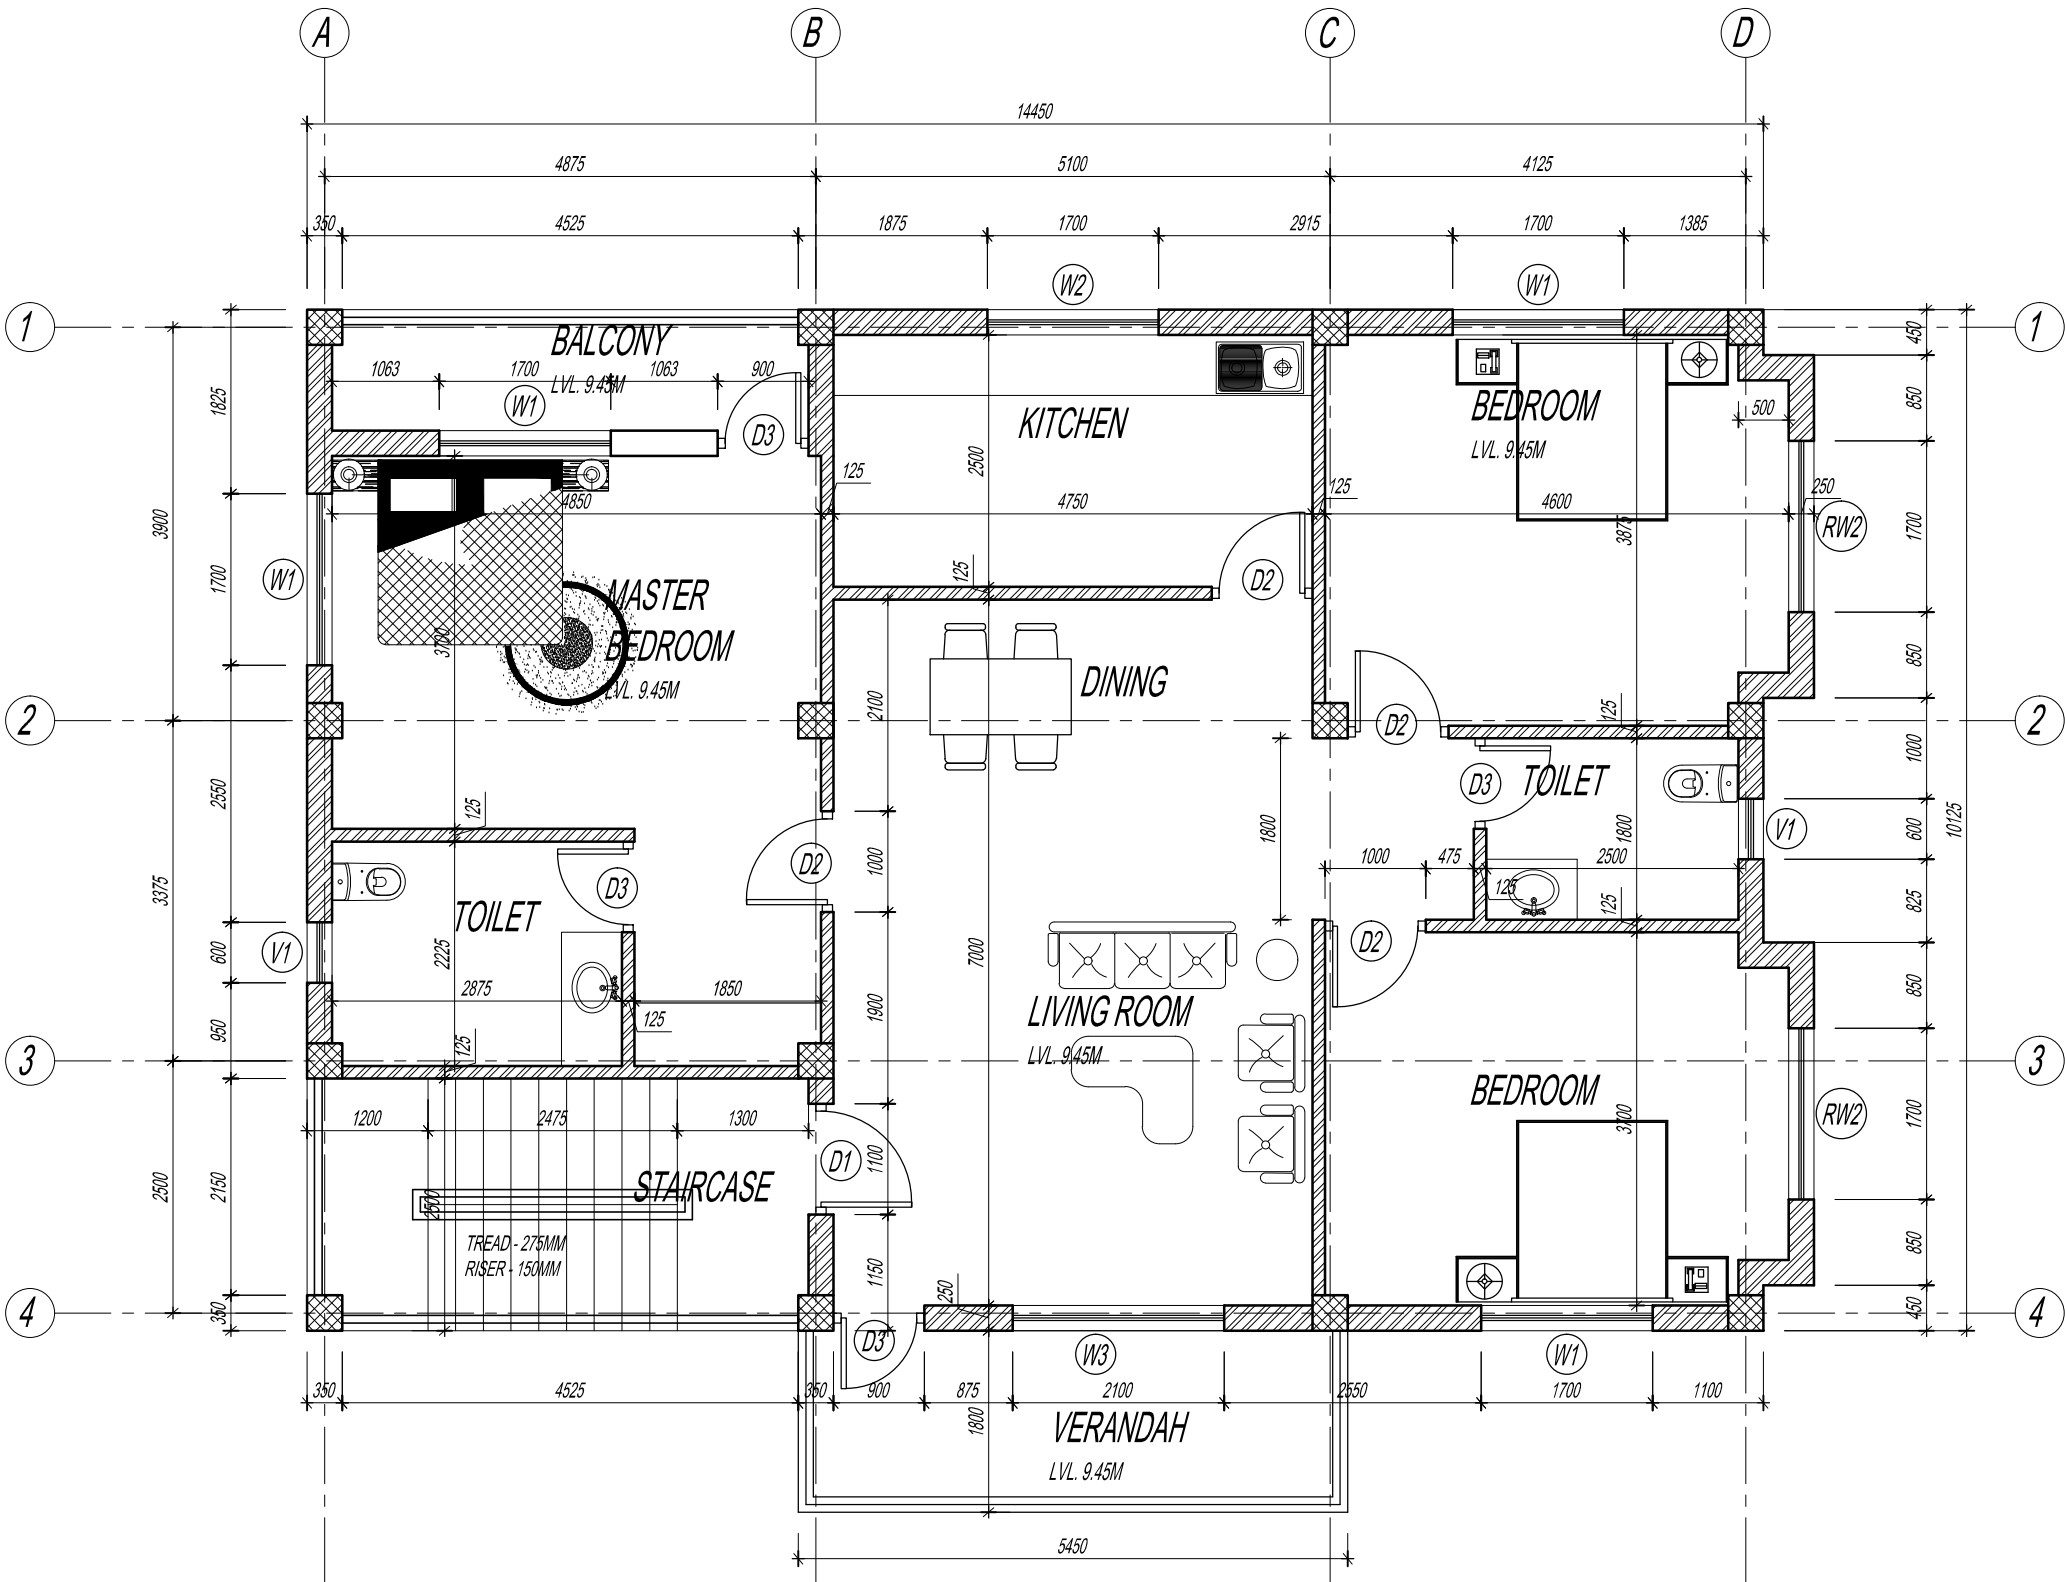



ROYAL GOVERNMENT OF BHUTAN
CIVIL AVIATION DEPARTMENT

NOTE:
-ALL DIMENSIONS ARE IN MILLIMETERS UNLESS SPECIFIED OTHERWISE
-ALL RELATIVE LEVELS ARE IN METERS UNLESS SPECIFIED OTHERWISE
-ALL DIMENSIONS MEASURE UNFINISHED SURFACES UNLESS SPECIFIED OTHERWISE
-ALL DIMENSIONS ARE TO BE READ AND NOT SCALED OFF
-ANY DISCREPANCY IN DRAWING IS TO BE BROUGHT TO THE IMMEDIATE NO
THE CONSULTANTS/SUPERVISION TEAM
-MINOR ADJUSTMENTS NEED TO BE CARRIED OUT ON SITE TO MATCH WITH I
BUILDING

Legend

No.	Revision	Date

Client
Royal Government of Bhutan Civil Aviation Dep:
Aviation Planners & Engineers
Leading Edge Aviation Planning Professionals
Civil Engineering Consultant
Gyaltshen Consultancy

Project Title

GELEPHU DOMESTIC AIRPORT
DESIGN & SUPERVISION


DESIGN OF SECURITY
QUARTERS.

Drawing Title

OFFICER'S RESIDENCE

ATTIC FLOOR PLAN

Scale	1:75
Date	SEPT. 1ST 2016
Drawn By	TSHEWANG GYELTSHEN
Design By	DINESH
Drawing Number	GEL AIRPORT OR AR06
LEAPP Project Code	----

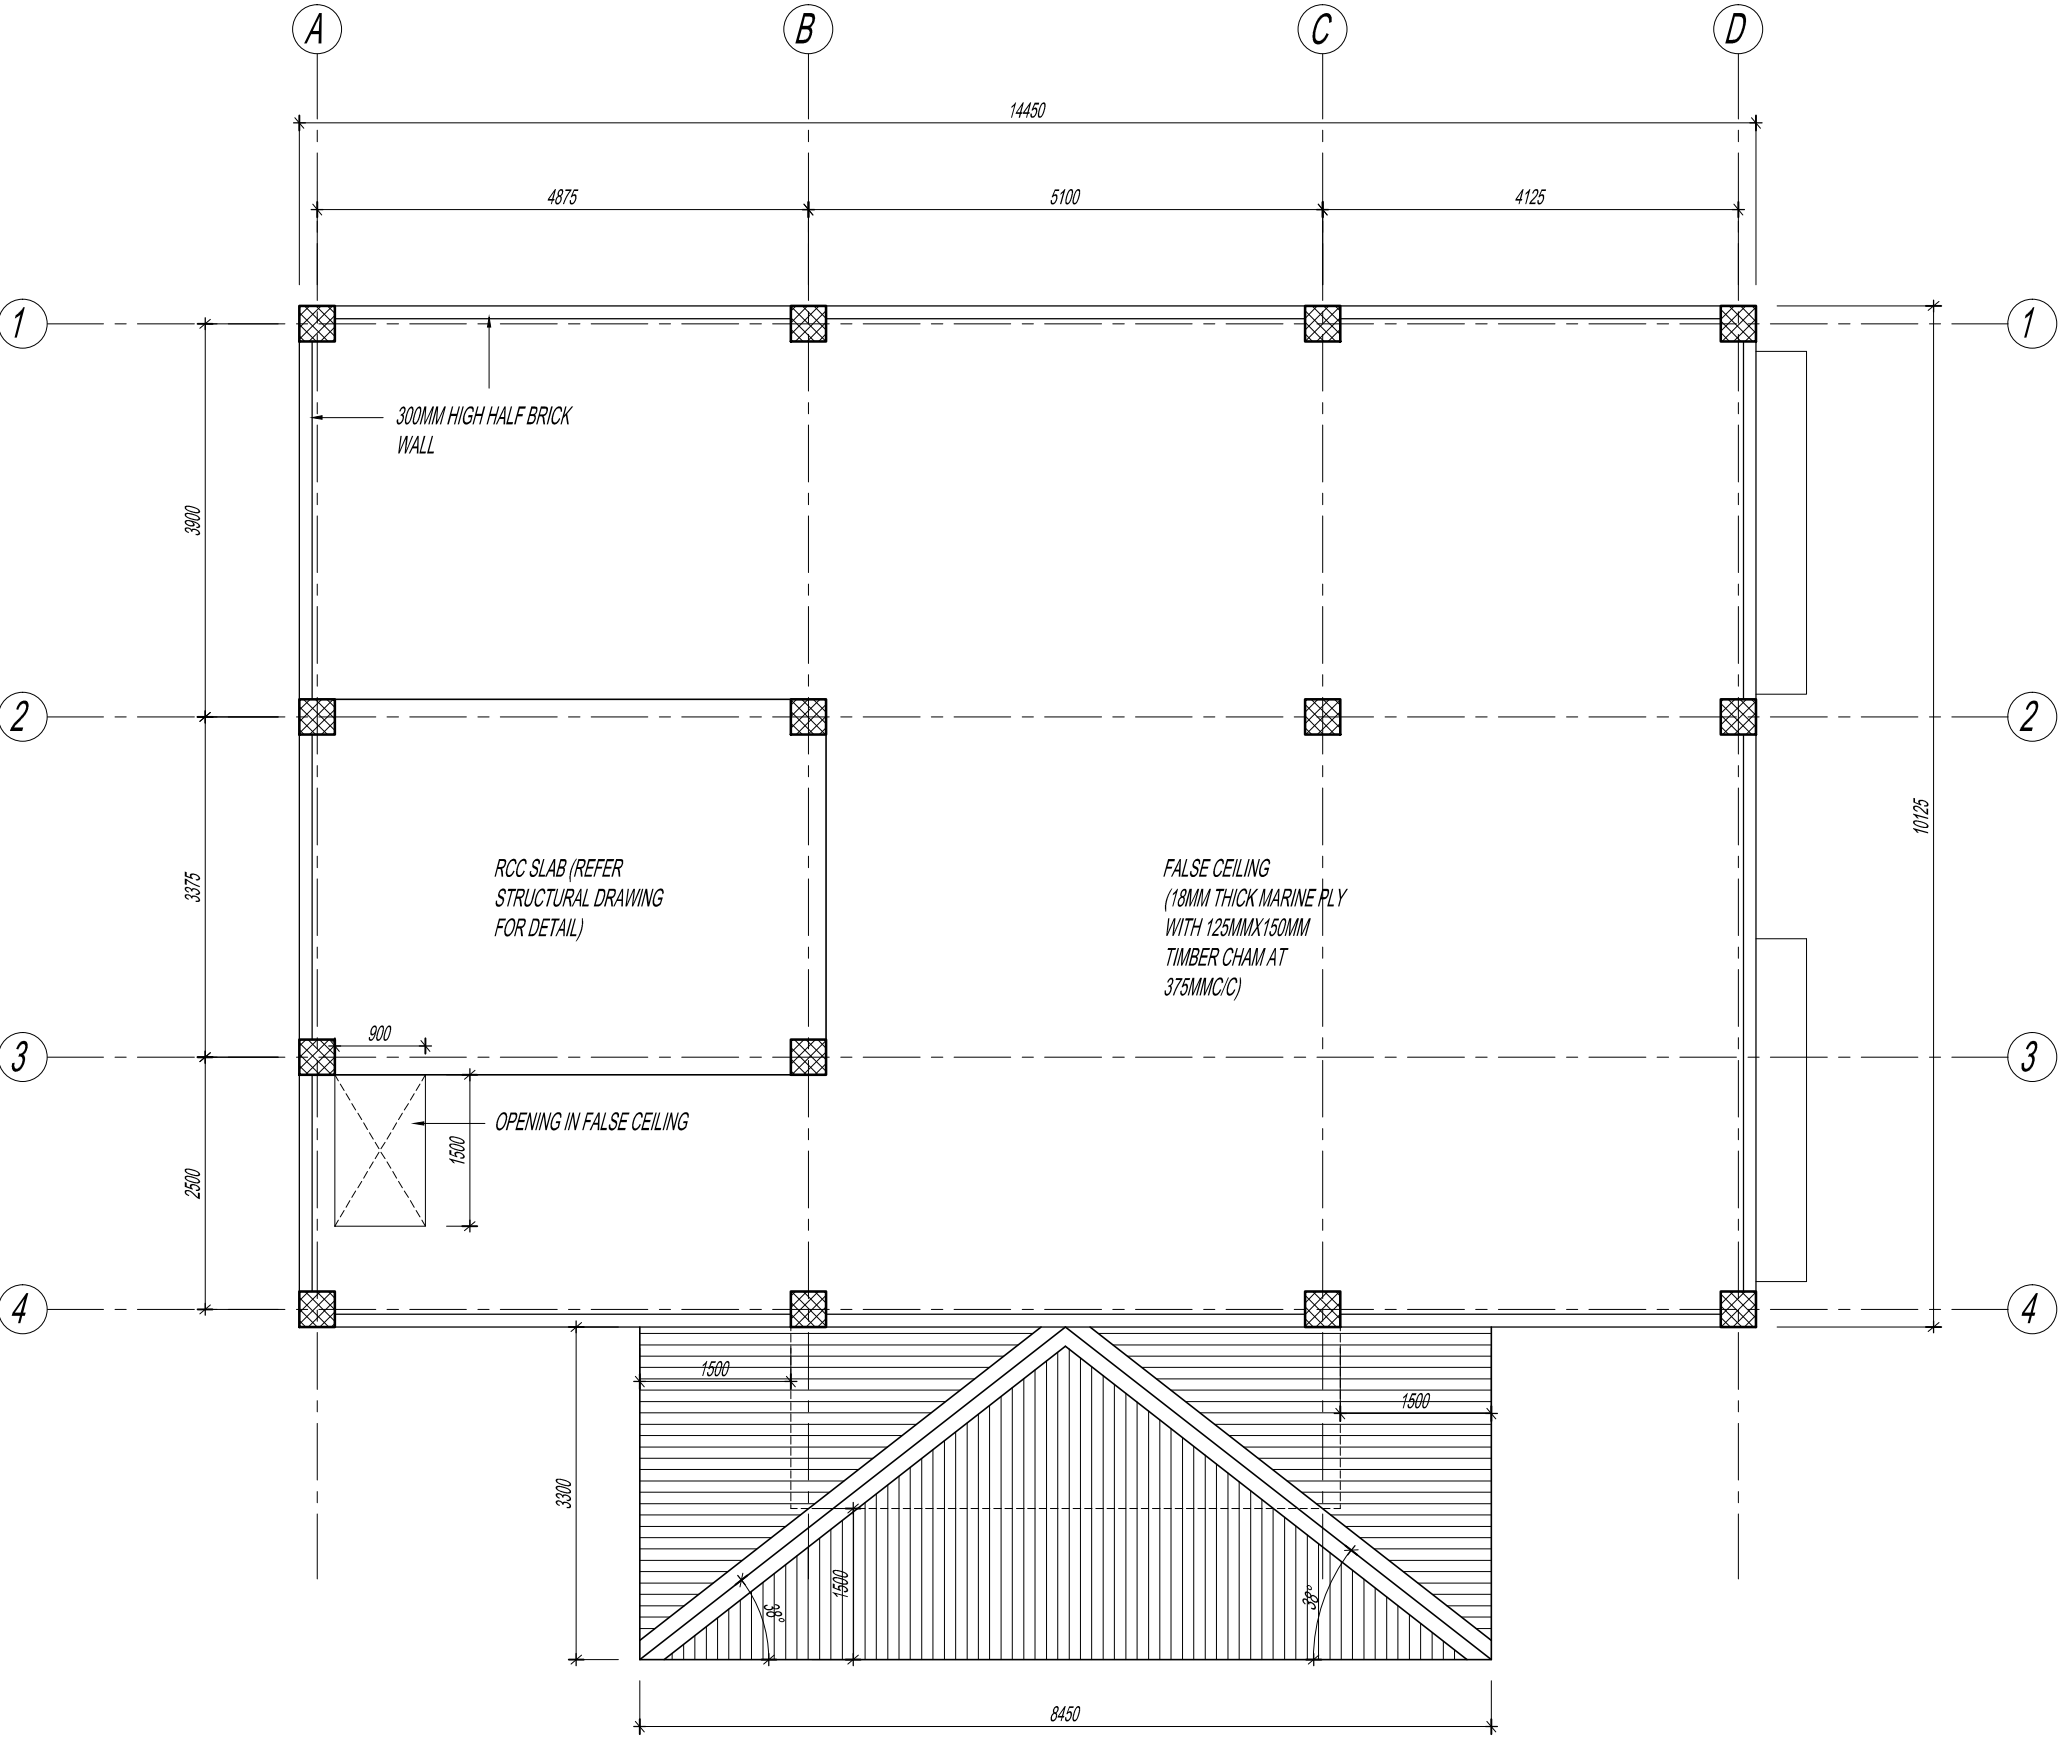



ROYAL GOVERNMENT OF BHUTAN
CIVIL AVIATION DEPARTMENT

NOTE:
-ALL DIMENSIONS ARE IN MILLIMETERS UNLESS SPECIFIED OTHERWISE
-ALL RELATIVE LEVELS ARE IN METERS UNLESS SPECIFIED OTHERWISE
-ALL DIMENSIONS MEASURE UNFINISHED SURFACES UNLESS SPECIFIED OTHERWISE
-ALL DIMENSIONS ARE TO BE READ AND NOT SCALED OFF
-ANY DISCREPANCY IN DRAWING IS TO BE BROUGHT TO THE IMMEDIATE NO
THE CONSULTANTS/SUPERVISION TEAM
-MINOR ADJUSTMENTS NEED TO BE CARRIED OUT ON SITE TO MATCH WITH I
BUILDING

Legend

No.	Revision	Date

Client
Royal Government of Bhutan Civil Aviation Dep:
Aviation Planners & Engineers
Leading Edge Aviation Planning Professionals
Civil Engineering Consultant
Gyaltshen Consultancy

Project Title

GELEPHU DOMESTIC AIRPORT
DESIGN & SUPERVISION


DESIGN OF SECURITY
QUARTERS.


Drawing Title

OFFICER'S RESIDENCE

ROOF PLAN

Scale	1:75
Date	SEPT. 1ST 2016
Drawn By	TSHEWANG GYELTSHEN
Design By	DINESH
Drawing Number	GEL AIRPORT OR AR07
LEAPP Project Code	----

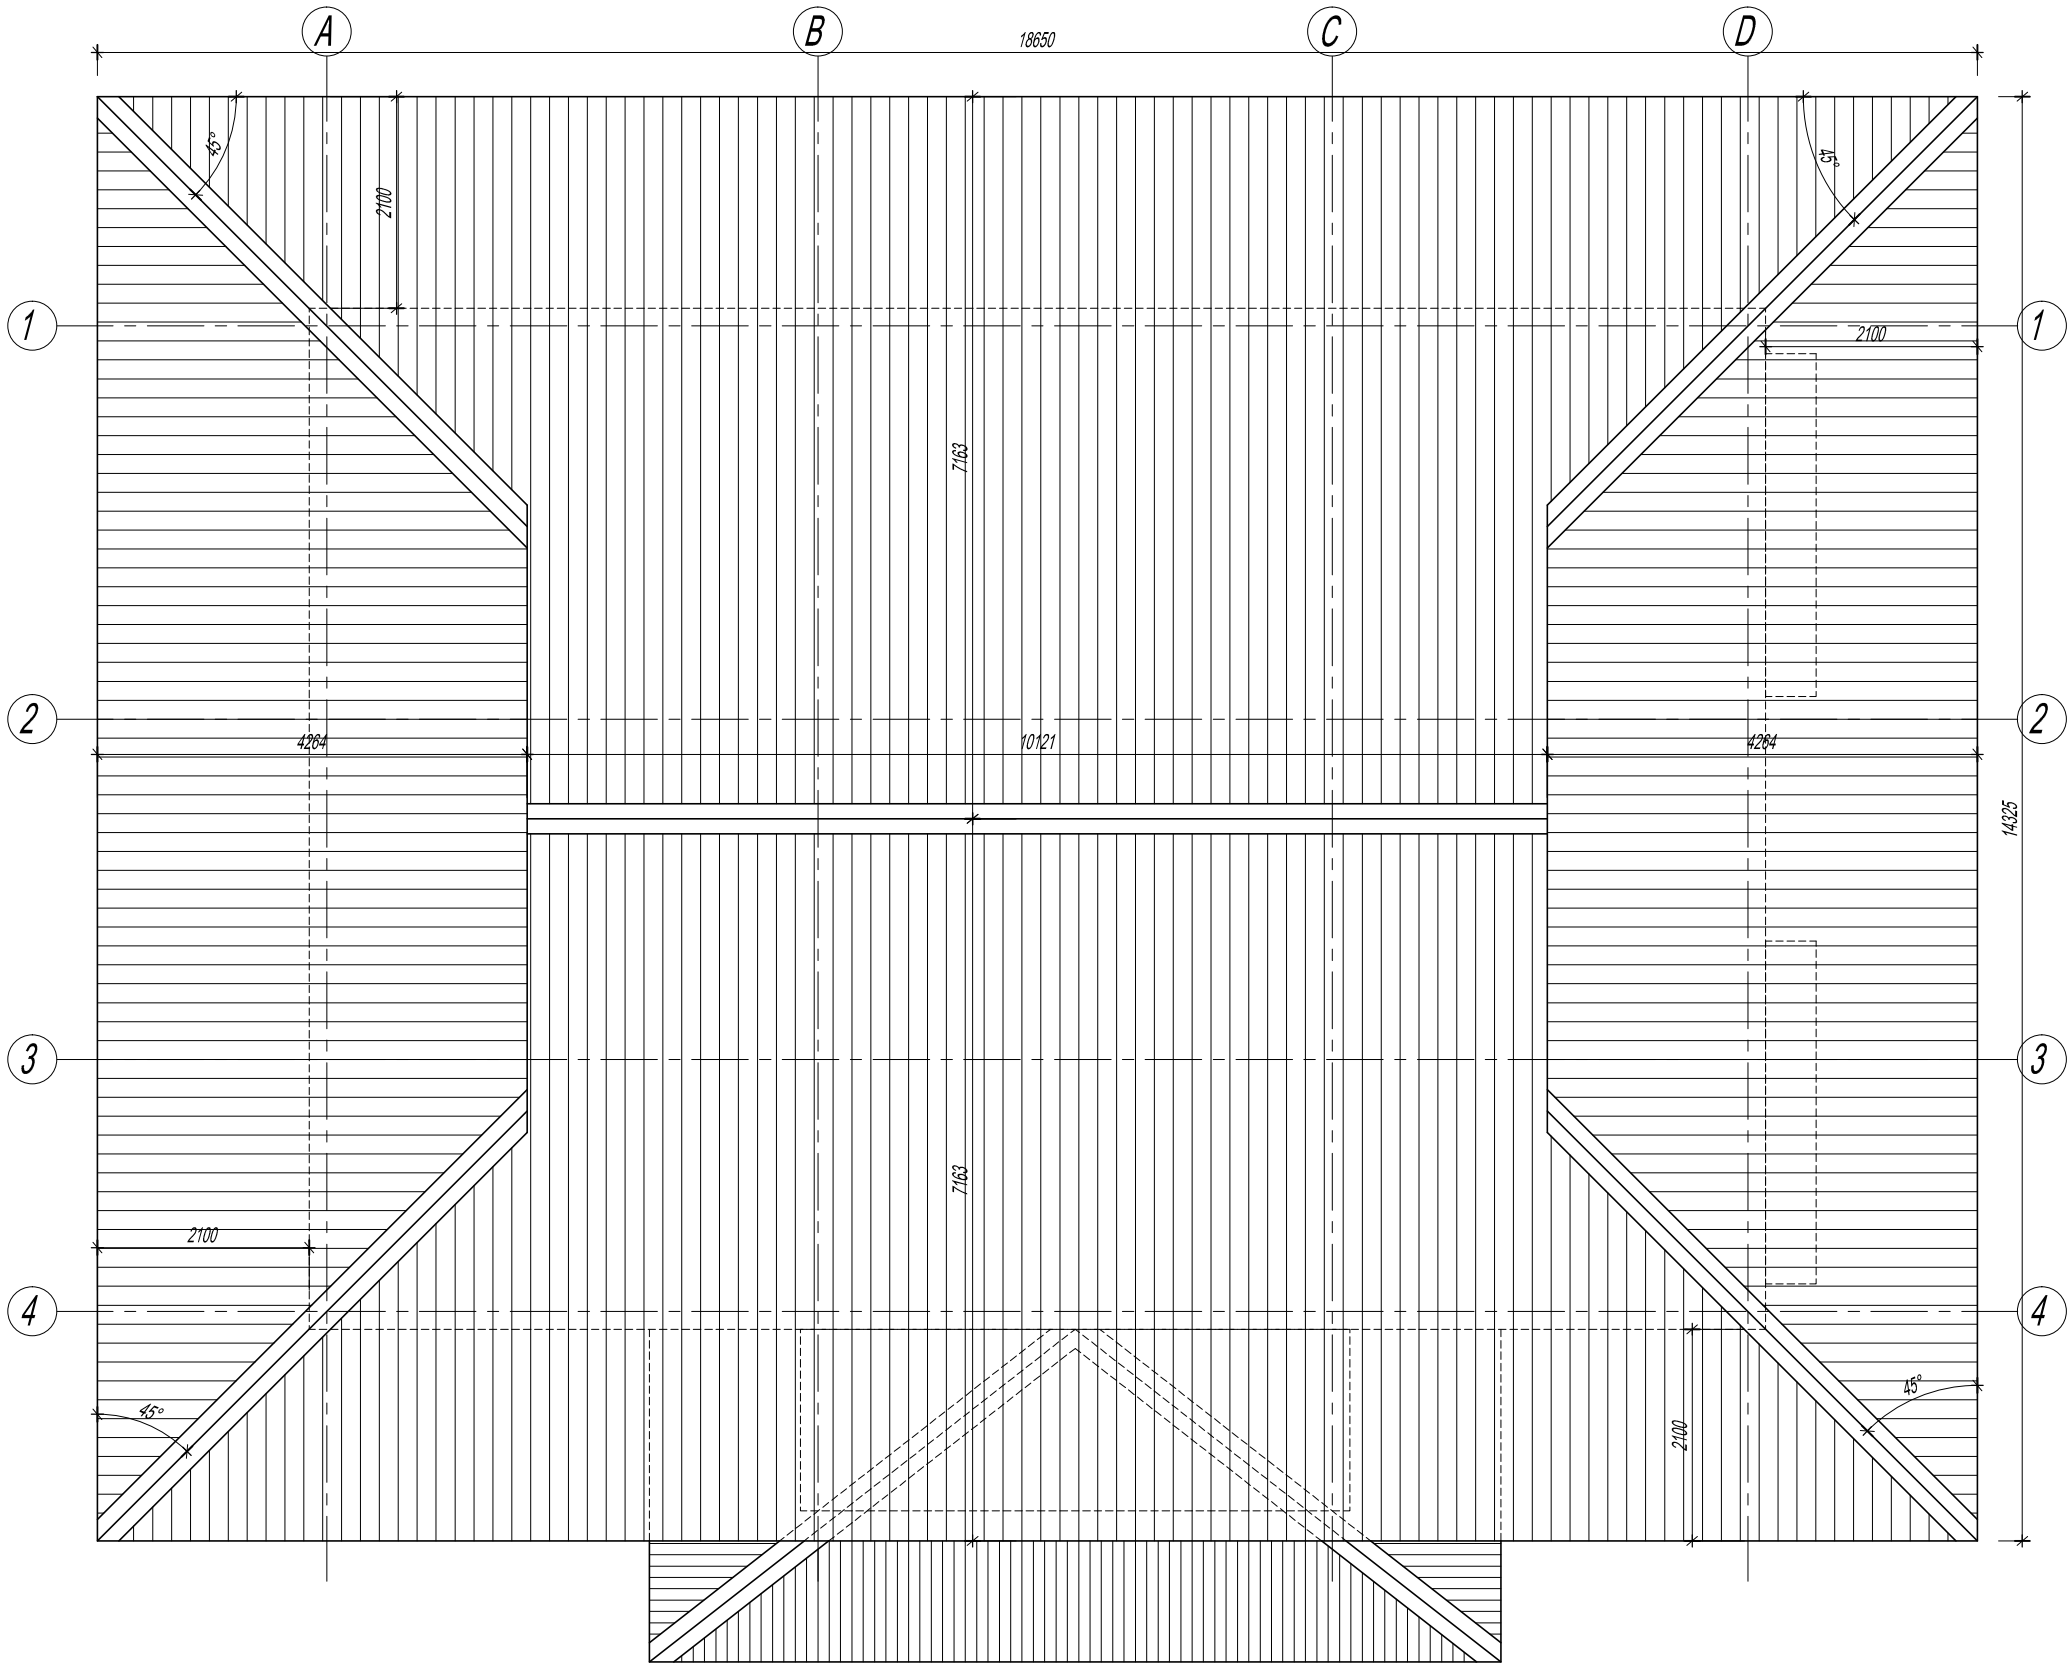

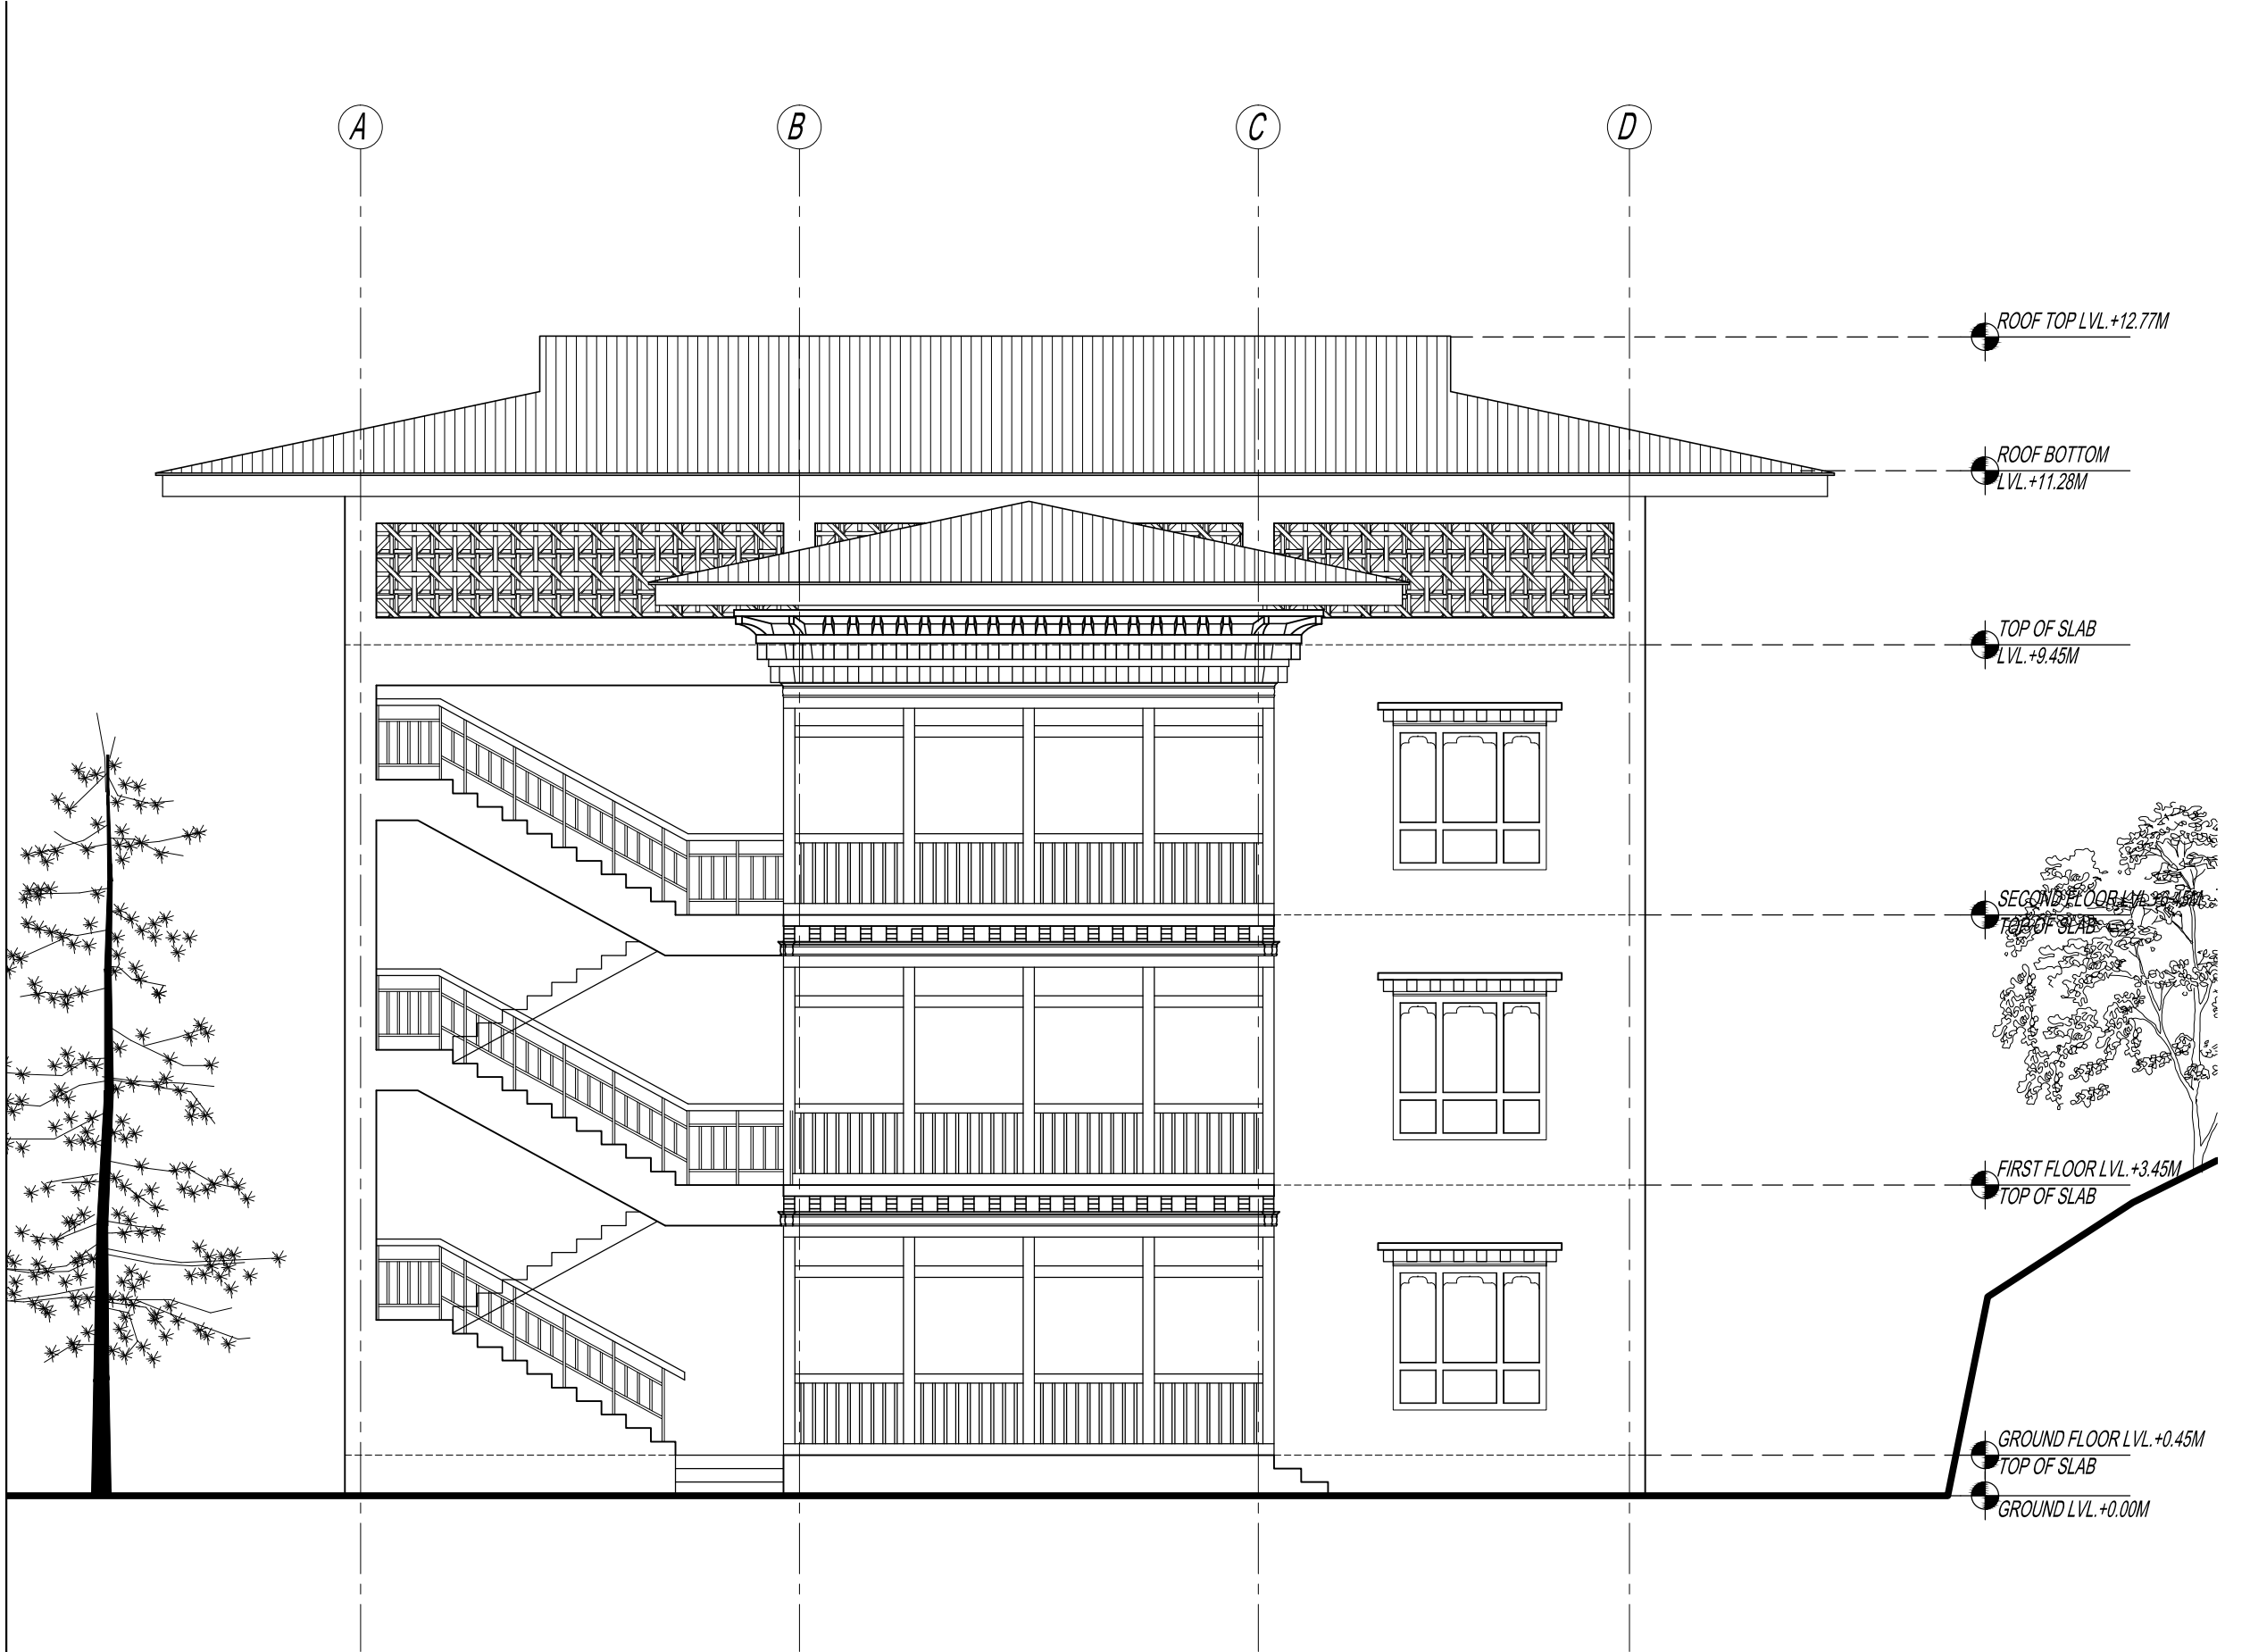

ROYAL GOVERNMENT OF BHUTAN
CIVIL AVIATION DEPARTMENT

NOTE:
-ALL DIMENSIONS ARE IN MILLIMETERS UNLESS SPECIFIED OTHERWISE
-ALL RELATIVE LEVELS ARE IN METERS UNLESS SPECIFIED OTHERWISE
-ALL DIMENSIONS MEASURE UNFINISHED SURFACES UNLESS SPECIFIED OTHERWISE
-ALL DIMENSIONS ARE TO BE READ AND NOT SCALED OFF
-ANY DISCREPANCY IN DRAWING IS TO BE BROUGHT TO THE IMMEDIATE NO
THE CONSULTANTS/SUPERVISION TEAM
-MINOR ADJUSTMENTS NEED TO BE CARRIED OUT ON SITE TO MATCH WITH I
BUILDING

Legend

No.	Revision	Date

Client
Royal Government of Bhutan Civil Aviation Dep:
Aviation Planners & Engineers
Leading Edge Aviation Planning Professionals
Civil Engineering Consultant
Gyaltshen Consultancy

Project Title

GELEPHU DOMESTIC AIRPORT
DESIGN & SUPERVISION

DESIGN OF SECURITY
QUARTERS.

Drawing Title

OFFICER'S RESIDENCE

FRONT ELEVATION

Scale	1:75
Date	SEPT. 1ST 2016
Drawn By	TSHEWANG GYELTSHEN
Design By	DINESH
Drawing Number	GEL AIRPORT OR AR08
LEAPP Project Code	----



ROYAL GOVERNMENT OF BHUTAN
CIVIL AVIATION DEPARTMENT

NOTE:
-ALL DIMENSIONS ARE IN MILLIMETERS UNLESS SPECIFIED OTHERWISE
-ALL RELATIVE LEVELS ARE IN METERS UNLESS SPECIFIED OTHERWISE
-ALL DIMENSIONS MEASURE UNFINISHED SURFACES UNLESS SPECIFIED OTHERWISE
-ALL DIMENSIONS ARE TO BE READ AND NOT SCALED OFF
-ANY DISCREPANCY IN DRAWING IS TO BE BROUGHT TO THE IMMEDIATE NO
THE CONSULTANTS/SUPERVISION TEAM
-MINOR ADJUSTMENTS NEED TO BE CARRIED OUT ON SITE TO MATCH WITH I
BUILDING

Legend

No.	Revision	Date

Client
Royal Government of Bhutan Civil Aviation Dep
Aviation Planners & Engineers
Leading Edge Aviation Planning Professionals
Civil Engineering Consultant
Gyaltshen Consultancy

Project Title

GELEPHU DOMESTIC AIRPORT
DESIGN & SUPERVISION

DESIGN OF SECURITY
QUARTERS.


Drawing Title

OFFICER'S RESIDENCE

SIDE ELEVATION 1

Scale	1:75
Date	SEPT. 1ST 2016
Drawn By	TSHEWANG GYELTSHEN
Design By	DINESH
Drawing Number	GEL AIRPORT OR AR09
LEAPP Project Code	----



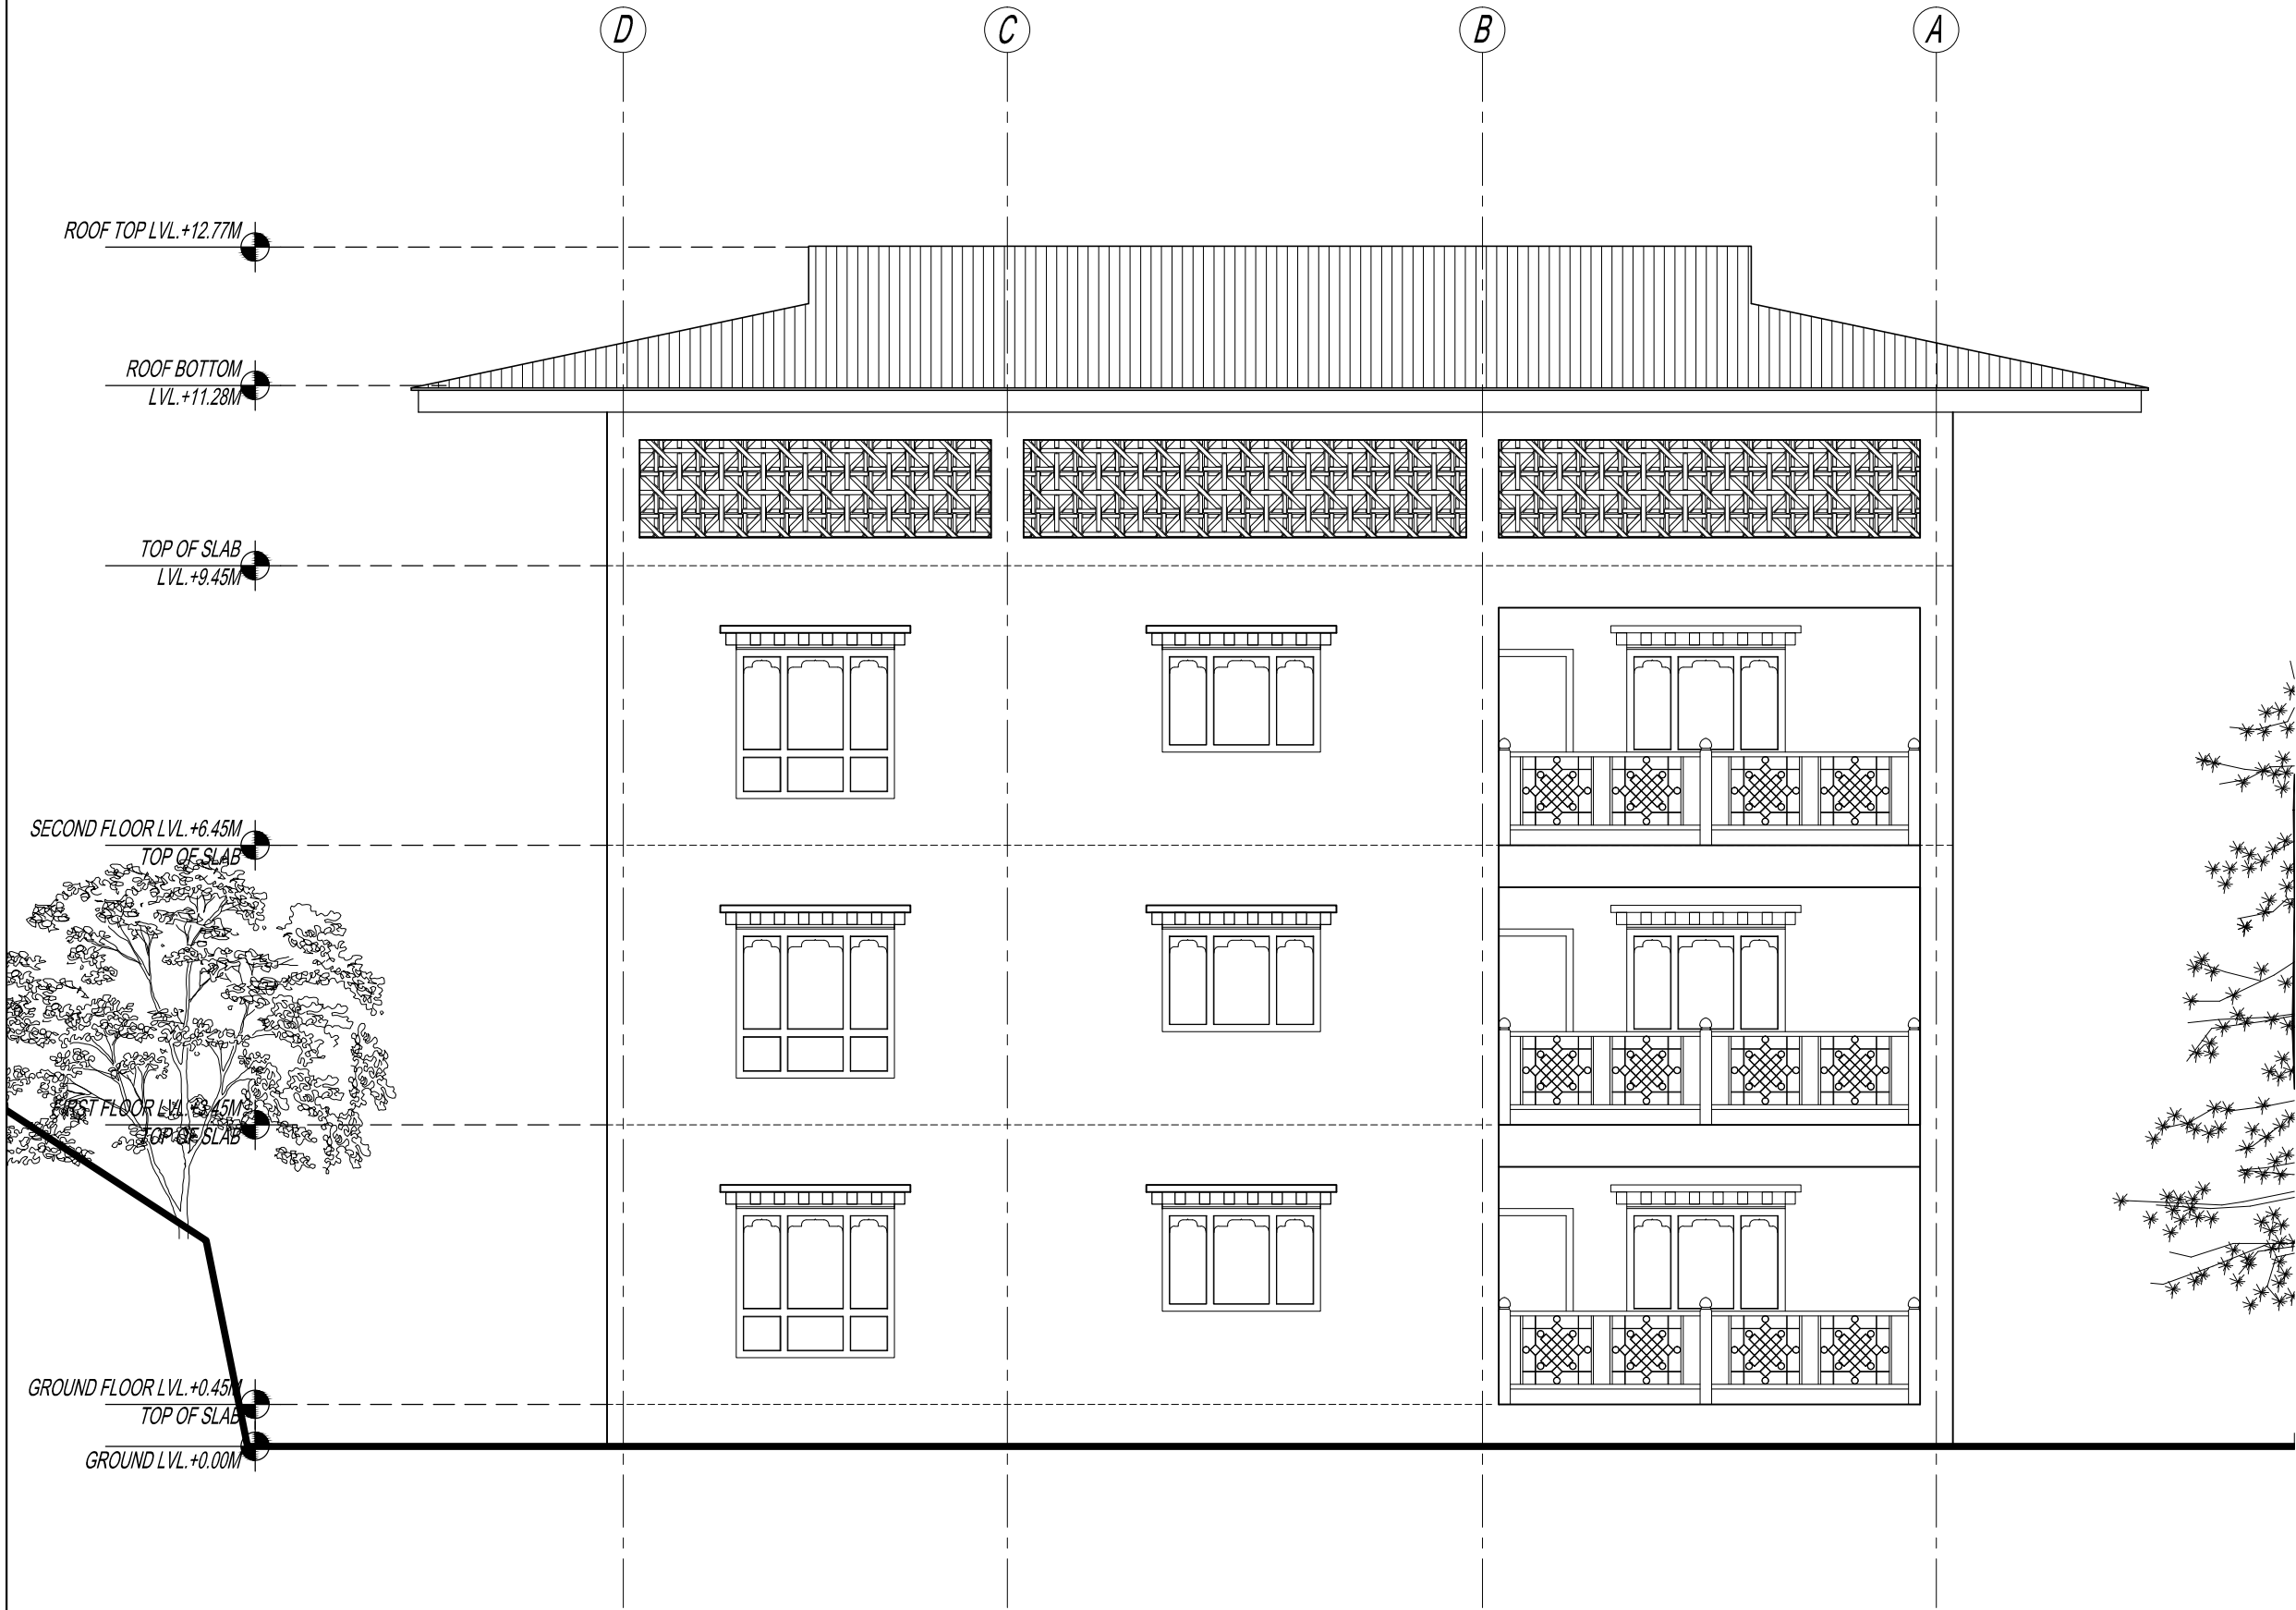

NOTE:

- ALL DIMENSIONS ARE IN MILLIMETERS UNLESS SPECIFIED OTHERWISE
- ALL RELATIVE LEVELS ARE IN METERS UNLESS SPECIFIED OTHERWISE
- ALL DIMENSIONS MEASURE UNFINISHED SURFACES UNLESS SPECIFIED OTHERWISE
- ALL DIMENSIONS ARE TO BE READ AND NOT SCALED OFF
- ANY DISCREPANCY IN DRAWING IS TO BE BROUGHT TO THE IMMEDIATE NO
- THE CONSULTANTS/SUPERVISION TEAM
- MINOR ADJUSTMENTS NEED TO BE CARRIED OUT ON SITE TO MATCH WITH I
- BUILDING

Legend

No.	Revision	Date

Client
Royal Government of Bhutan Civil Aviation Dep:
Aviation Planners & Engineers
Leading Edge Aviation Planning Professionals
Civil Engineering Consultant
Gyaltshen Consultancy
Project Title

GELEPHU DOMESTIC AIRPORT
DESIGN & SUPERVISION


DESIGN OF SECURITY
QUARTERS.

Drawing Title

OFFICER'S RESIDENCE

REAR ELEVATION

Scale	1:75
Date	SEPT. 1ST 2016
Drawn By	TSHEWANG GYELTSHEN
Design By	DINESH
Drawing Number	GEL AIRPORT OR AR10
LEAPP Project Code	----

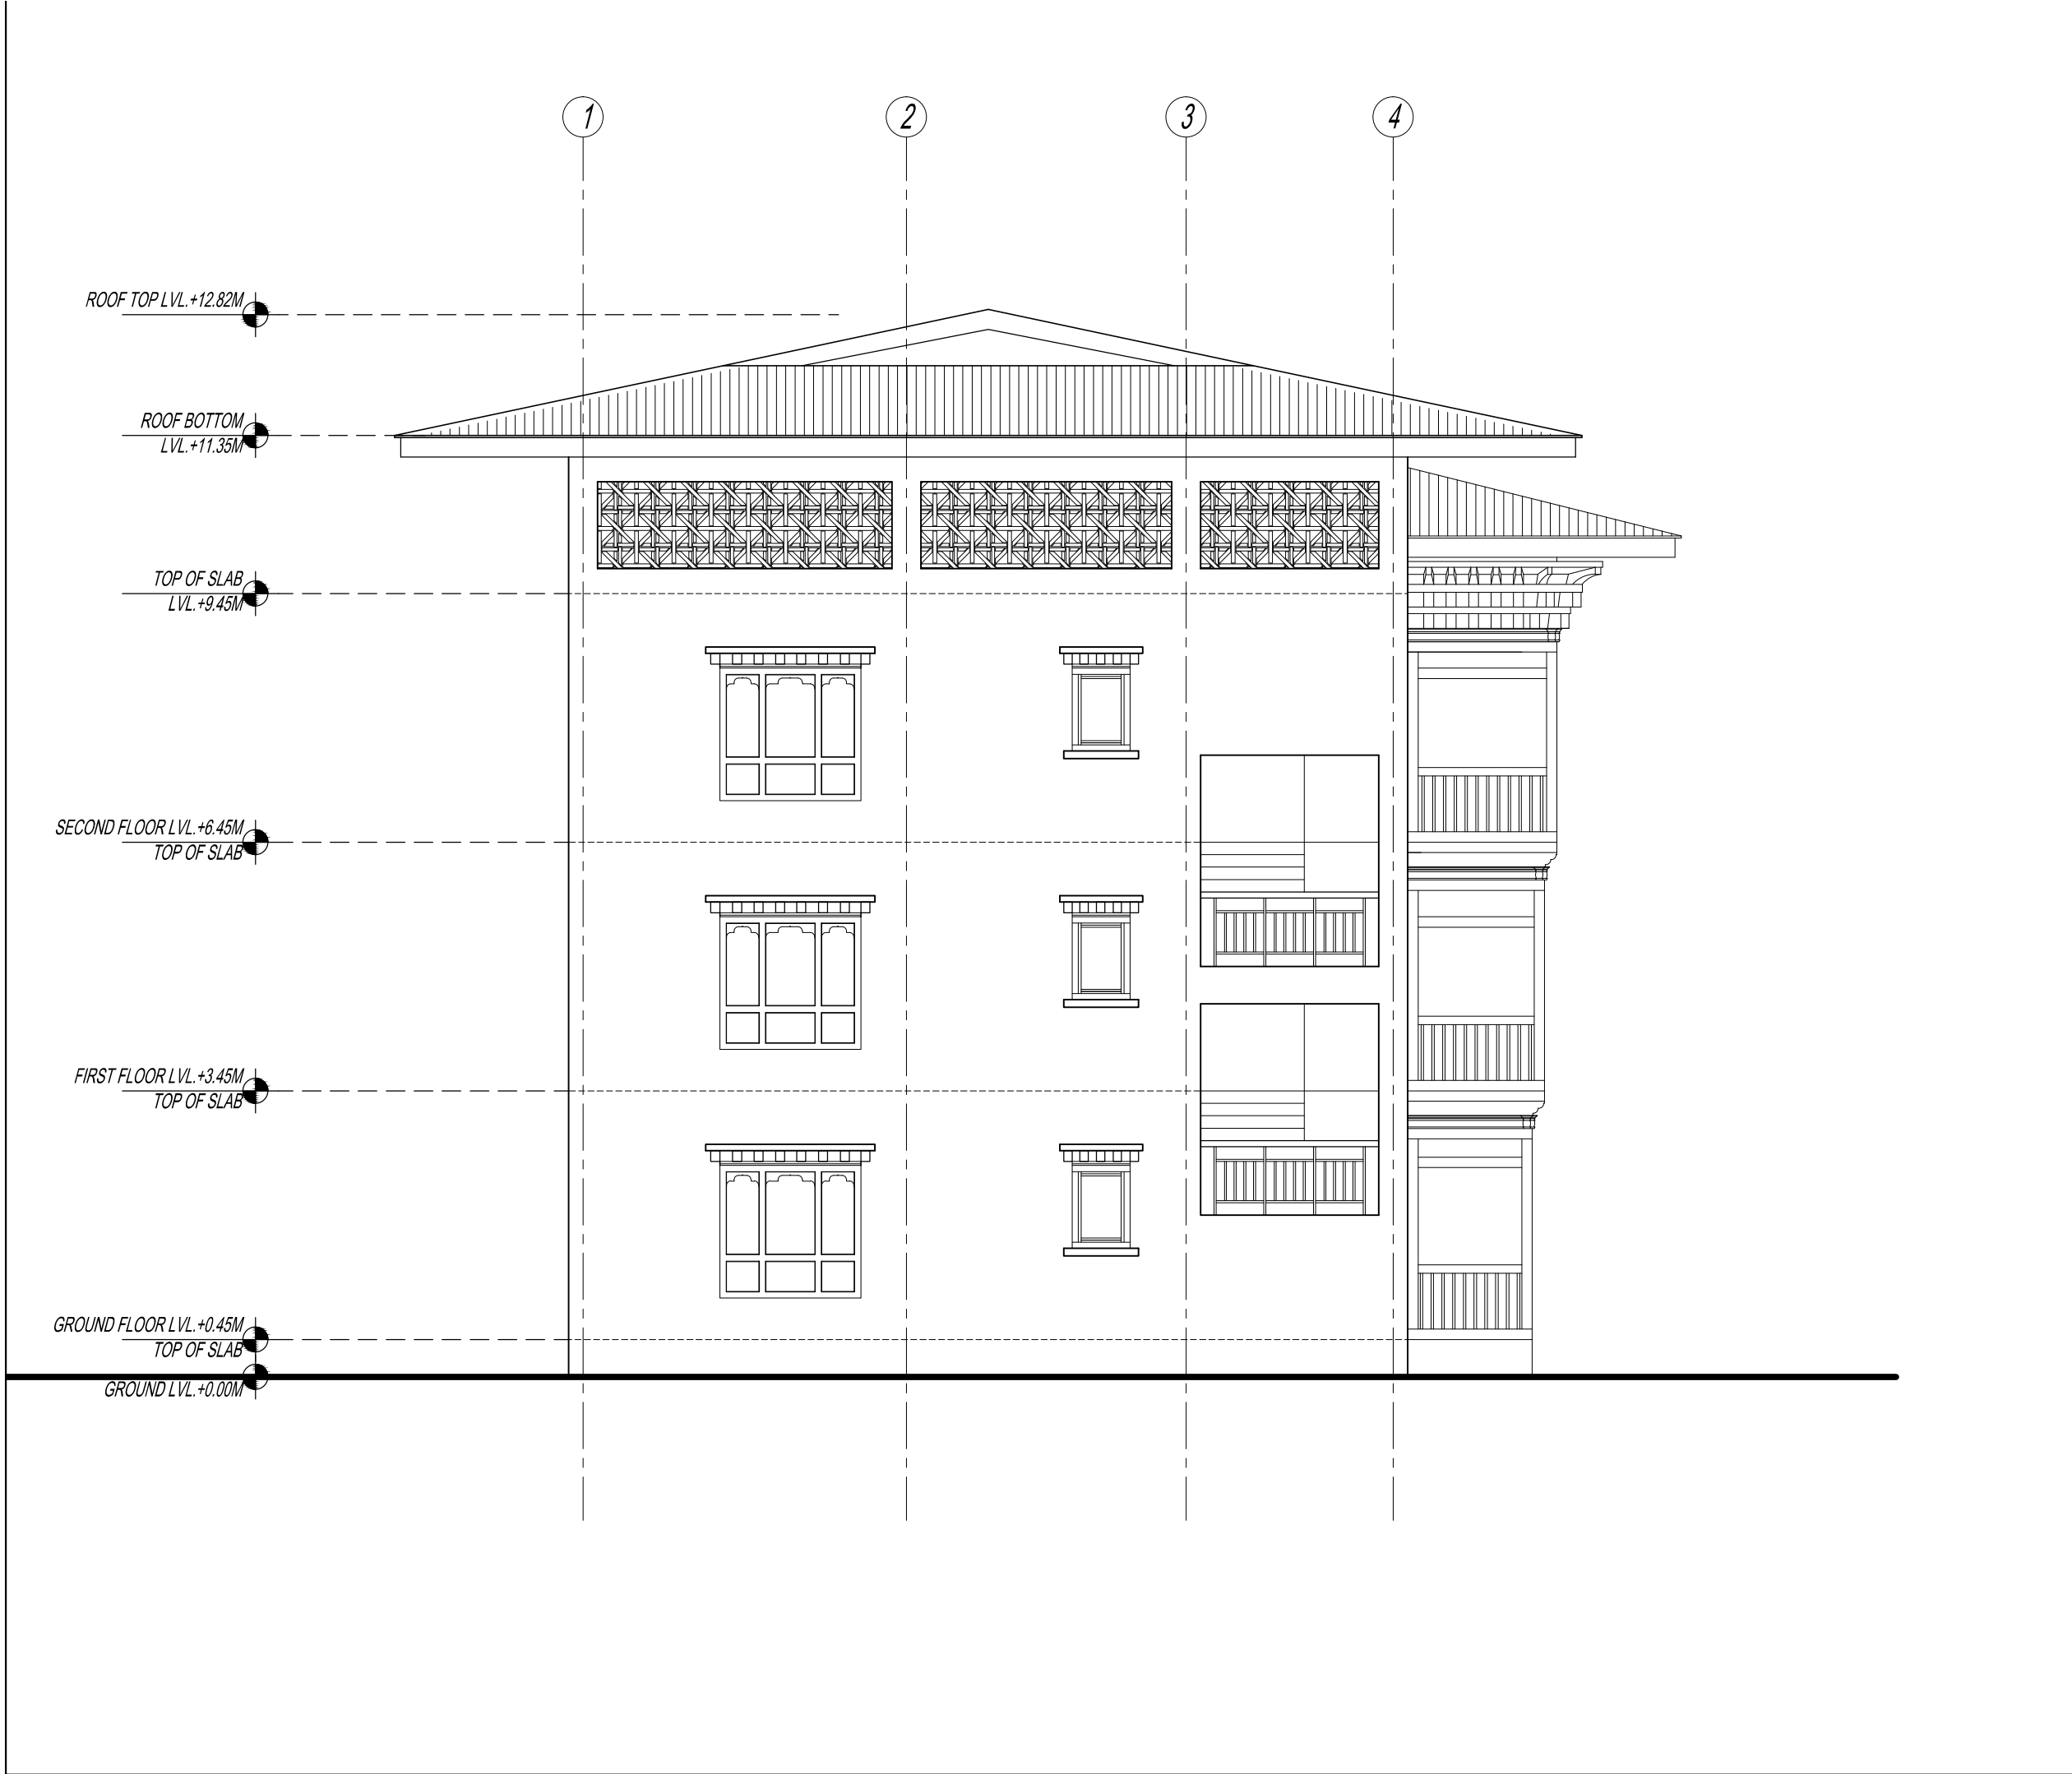

ROYAL GOVERNMENT OF BHUTAN
CIVIL AVIATION DEPARTMENT

NOTE:
-ALL DIMENSIONS ARE IN MILLIMETERS UNLESS SPECIFIED OTHERWISE
-ALL RELATIVE LEVELS ARE IN METERS UNLESS SPECIFIED OTHERWISE
-ALL DIMENSIONS MEASURE UNFINISHED SURFACES UNLESS SPECIFIED OTHERWISE
-ALL DIMENSIONS ARE TO BE READ AND NOT SCALED OFF
-ANY DISCREPANCY IN DRAWING IS TO BE BROUGHT TO THE IMMEDIATE NO
THE CONSULTANTS/SUPERVISION TEAM
-MINOR ADJUSTMENTS NEED TO BE CARRIED OUT ON SITE TO MATCH WITH I
BUILDING

Legend

No.	Revision	Date

Client
Royal Government of Bhutan Civil Aviation Dep
Aviation Planners & Engineers
Leading Edge Aviation Planning Professionals
Civil Engineering Consultant
Gyaltshen Consultancy

Project Title

GELEPHU DOMESTIC AIRPORT
DESIGN & SUPERVISION

DESIGN OF SECURITY
QUARTERS.

Drawing Title

OFFICER'S RESIDENCE

SIDE ELEVATION 2

Scale	1:75
Date	SEPT. 1ST 2016
Drawn By	TSHEWANG GYELTSHEN
Design By	DINESH
Drawing Number	GEL AIRPORT OR AR11
LEAPP Project Code	----

NOTE:

- ALL DIMENSIONS ARE IN MILLIMETERS UNLESS SPECIFIED OTHERWISE
- ALL RELATIVE LEVELS ARE IN METERS UNLESS SPECIFIED OTHERWISE
- ALL DIMENSIONS MEASURE UNFINISHED SURFACES UNLESS SPECIFIED OTHERWISE
- ALL DIMENSIONS ARE TO BE READ AND NOT SCALED OFF
- ANY DISCREPANCY IN DRAWING IS TO BE BROUGHT TO THE IMMEDIATE NO THE CONSULTANTS/SUPERVISION TEAM
- MINOR ADJUSTMENTS NEED TO BE CARRIED OUT ON SITE TO MATCH WITH I BUILDING

Legend

No.	Revision	Date

Client

Royal Government of Bhutan Civil Aviation Dep:

Aviation Planners & Engineers

Leading Edge Aviation Planning Professionals

Civil Engineering Consultant

Gyaltshen Consultancy

Project Title

GELEPHU DOMESTIC AIRPORT
DESIGN & SUPERVISIONDESIGN OF SECURITY
QUARTERS.

Drawing Title

OFFICER'S RESIDENCE

SECTION AT XX

Scale 1:75

Date SEPT. 1ST 2016

Drawn By TSHEWANG GYELTSHEN

Design By DINESH

Drawing Number
GEL AIRPORT OR AR12LEAPP Project Code
-----