

PROJECT: PROPOSED DESIGN OF TROOP'S QUARTER AT GELEPHU AIRPORT.

CLIENT: DEPARTMENT OF AIR TRANSPORT.

BUILDING: BACHELOR'S HOSTEL

ARCHITECTURAL DRAWINGS

SUBMITTED BY:

Gyaltshen consultancy



ROYAL GOVERNMENT OF BHUTAN
CIVIL AVIATION DEPARTMENT

NOTE:
-ALL DIMENSIONS ARE IN MILLIMETERS UNLESS SPECIFIED OTHERWISE
-ALL RELATIVE LEVELS ARE IN METERS UNLESS SPECIFIED OTHERWISE
-ALL DIMENSIONS MEASURE UNFINISHED SURFACES UNLESS SPECIFIED OTHERWISE
-ANY DISCREPANCY IN DRAWING IS TO BE BROUGHT TO THE IMMEDIATE ATTENTION OF THE CONSULTANTS/SUPERVISION TEAM
-MINOR ADJUSTMENTS NEED TO BE CARRIED OUT ON SITE TO MATCH WITH BUILDING

Legend

No.	Revision	Date

Client
Royal Government of Bhutan Civil Aviation Department
Aviation Planners & Engineers
Leading Edge Aviation Planning Professionals
Civil Engineering Consultant
Gyaltshen Consultancy

Project Title

GELEPHU DOMESTIC AIRPORT
DESIGN & SUPERVISION


DESIGN OF SECURITY
QUARTERS.

Drawing Title

BACHELOR'S HOSTEL

GROUND FLOOR PLAN

Scale NTS
Date JUNE 1ST 2016
Drawn By DINESH
Drawing Number
GEL AIRPORT BH01
LEAPP Project Code
12246 20 Apron Design

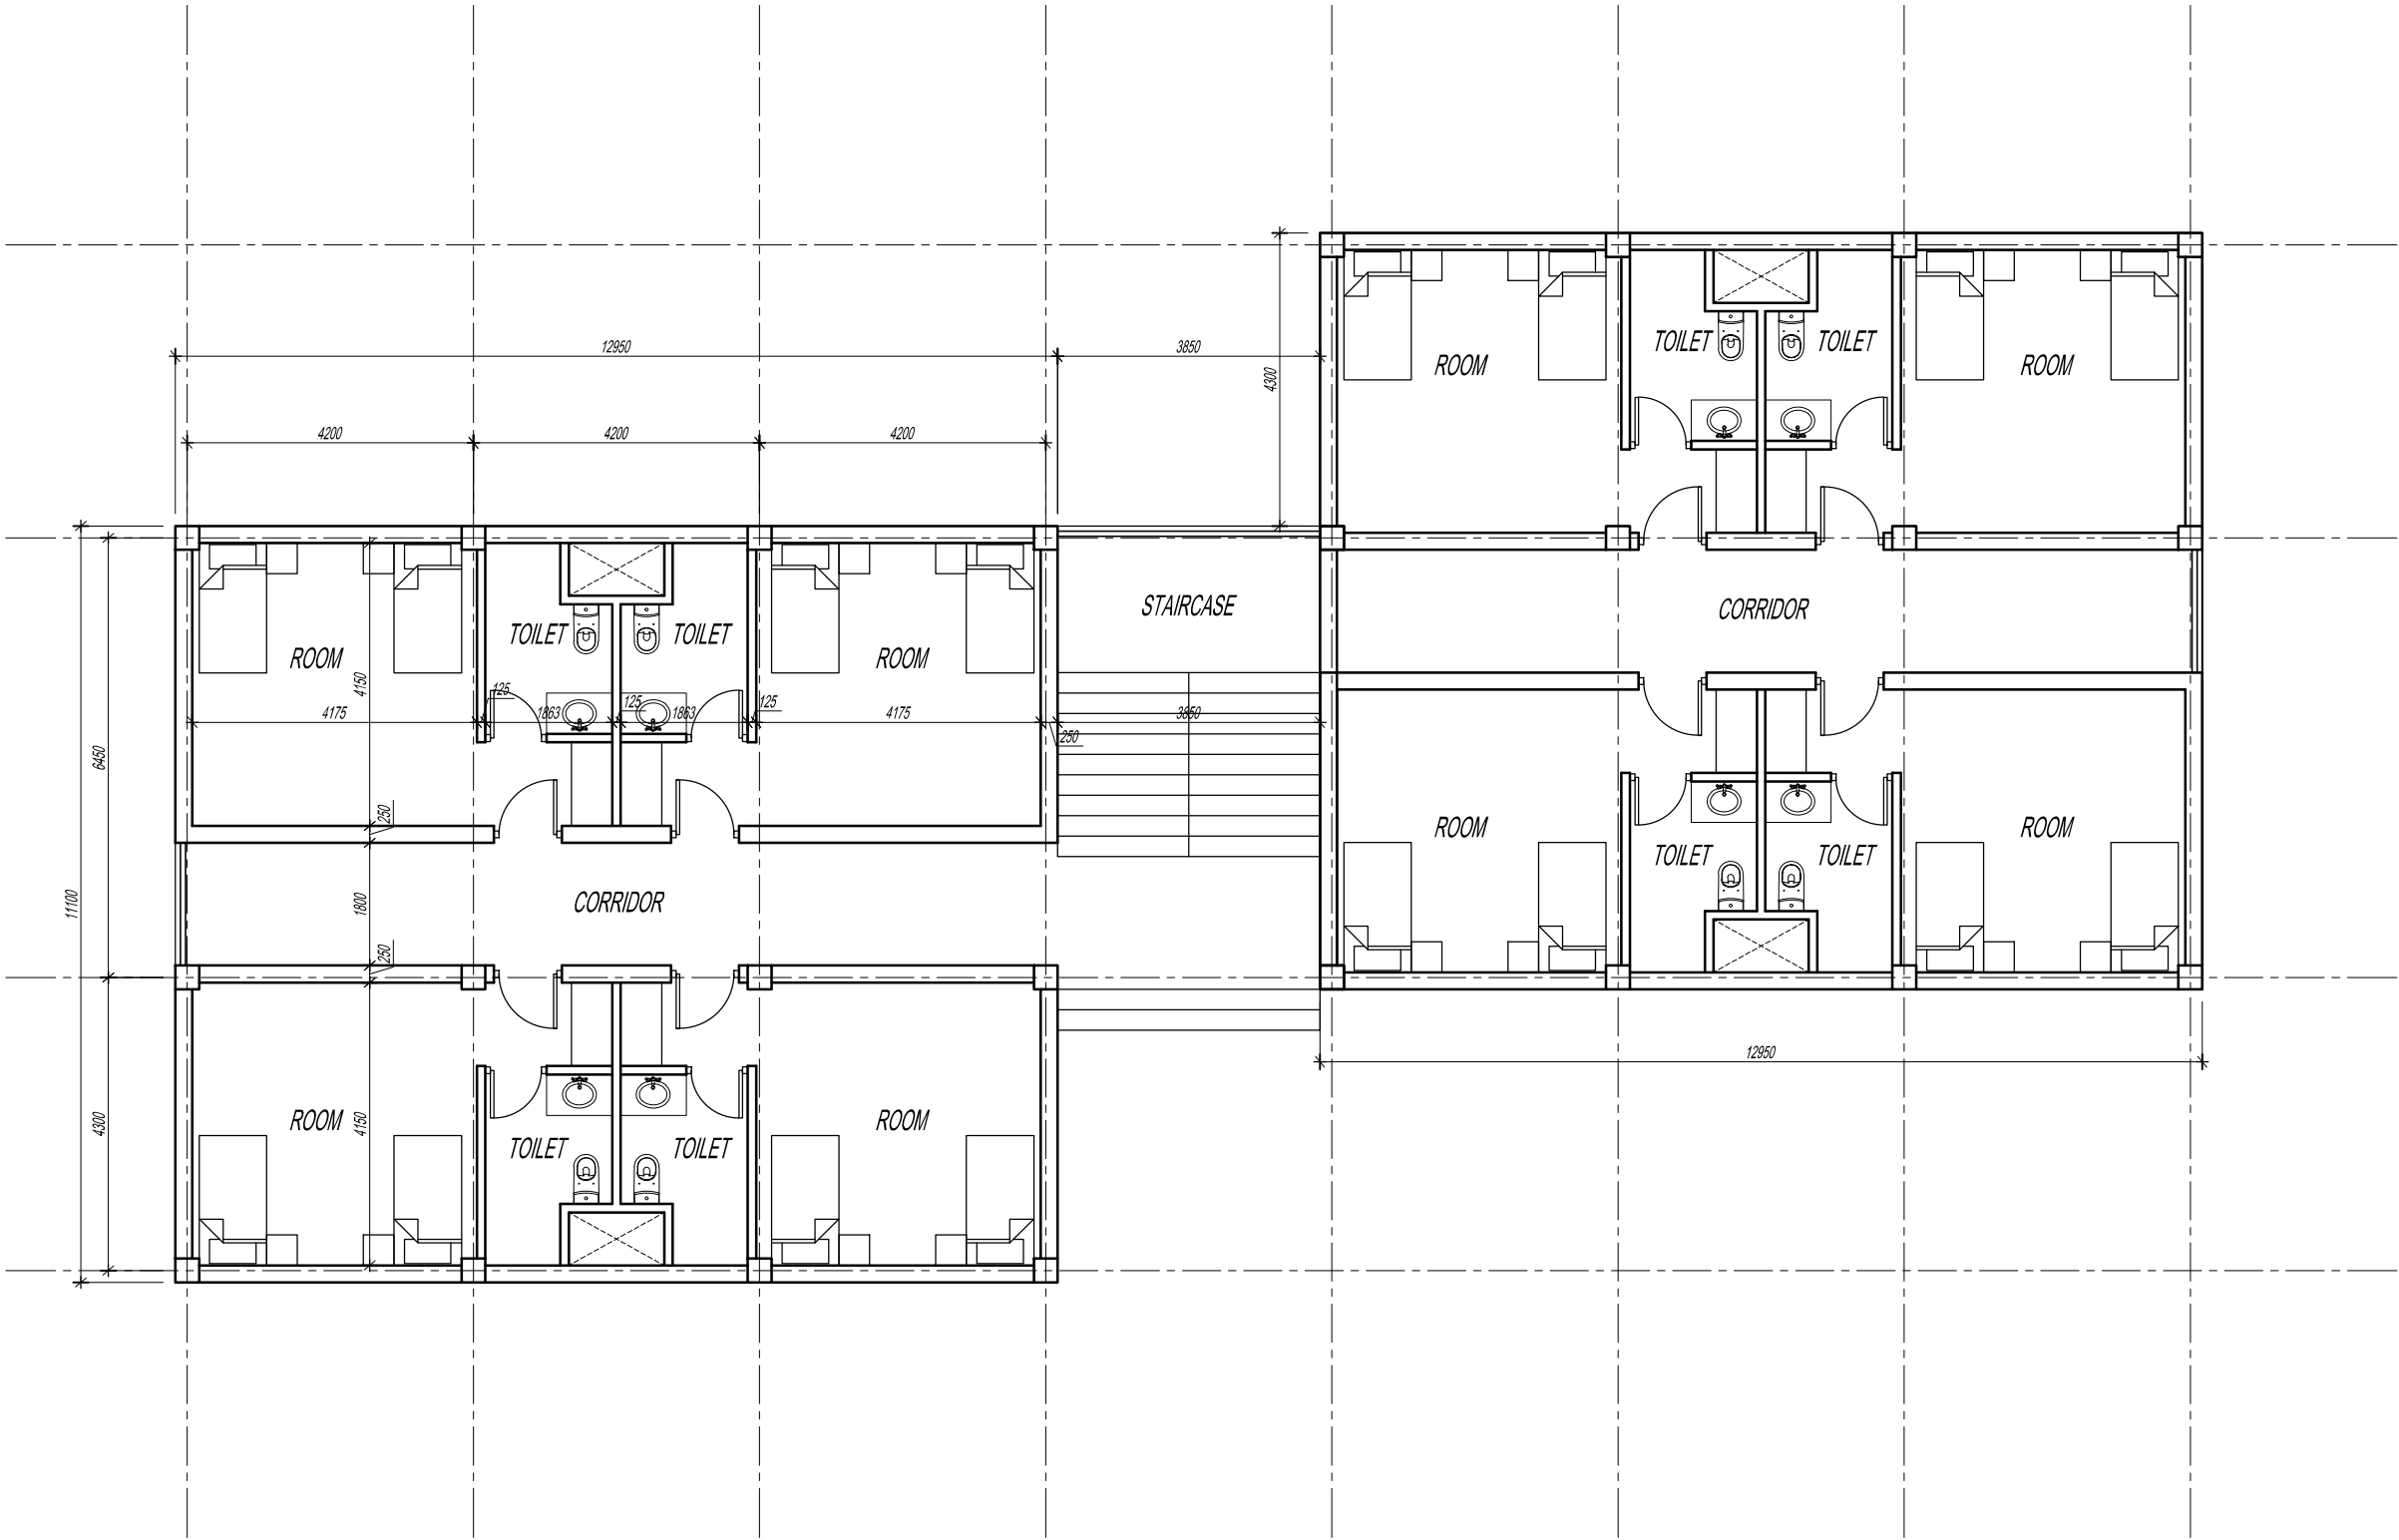



ROYAL GOVERNMENT OF BHUTAN
CIVIL AVIATION DEPARTMENT

NOTE:
-ALL DIMENSIONS ARE IN MILLIMETERS UNLESS SPECIFIED OTHERWISE
-ALL RELATIVE LEVELS ARE IN METERS UNLESS SPECIFIED OTHERWISE
-ALL DIMENSIONS MEASURE UNFINISHED SURFACES UNLESS SPECIFIED OTHERWISE
-ALL DIMENSIONS ARE TO BE READ AND NOT SCALED OFF
-ANY DISCREPANCY IN DRAWING IS TO BE BROUGHT TO THE IMMEDIATE NO
THE CONSULTANTS/SUPERVISION TEAM
-MINOR ADJUSTMENTS NEED TO BE CARRIED OUT ON SITE TO MATCH WITH I
BUILDING

Legend

No.	Revision	Date

Client
Royal Government of Bhutan Civil Aviation Dep
Aviation Planners & Engineers
Leading Edge Aviation Planning Professionals
Civil Engineering Consultant
Gyaltshen Consultancy

Project Title

GELEPHU DOMESTIC AIRPORT
DESIGN & SUPERVISION


DESIGN OF SECURITY
QUARTERS.

Drawing Title

BACHELOR'S HOSTEL

FIRST FLOOR PLAN

Scale	NTS
Date	JUNE 1ST 2016
Drawn By	DINESH
Drawing Number	GEL AIRPORT BH02
LEAPP Project Code	12246 20 Apron Design

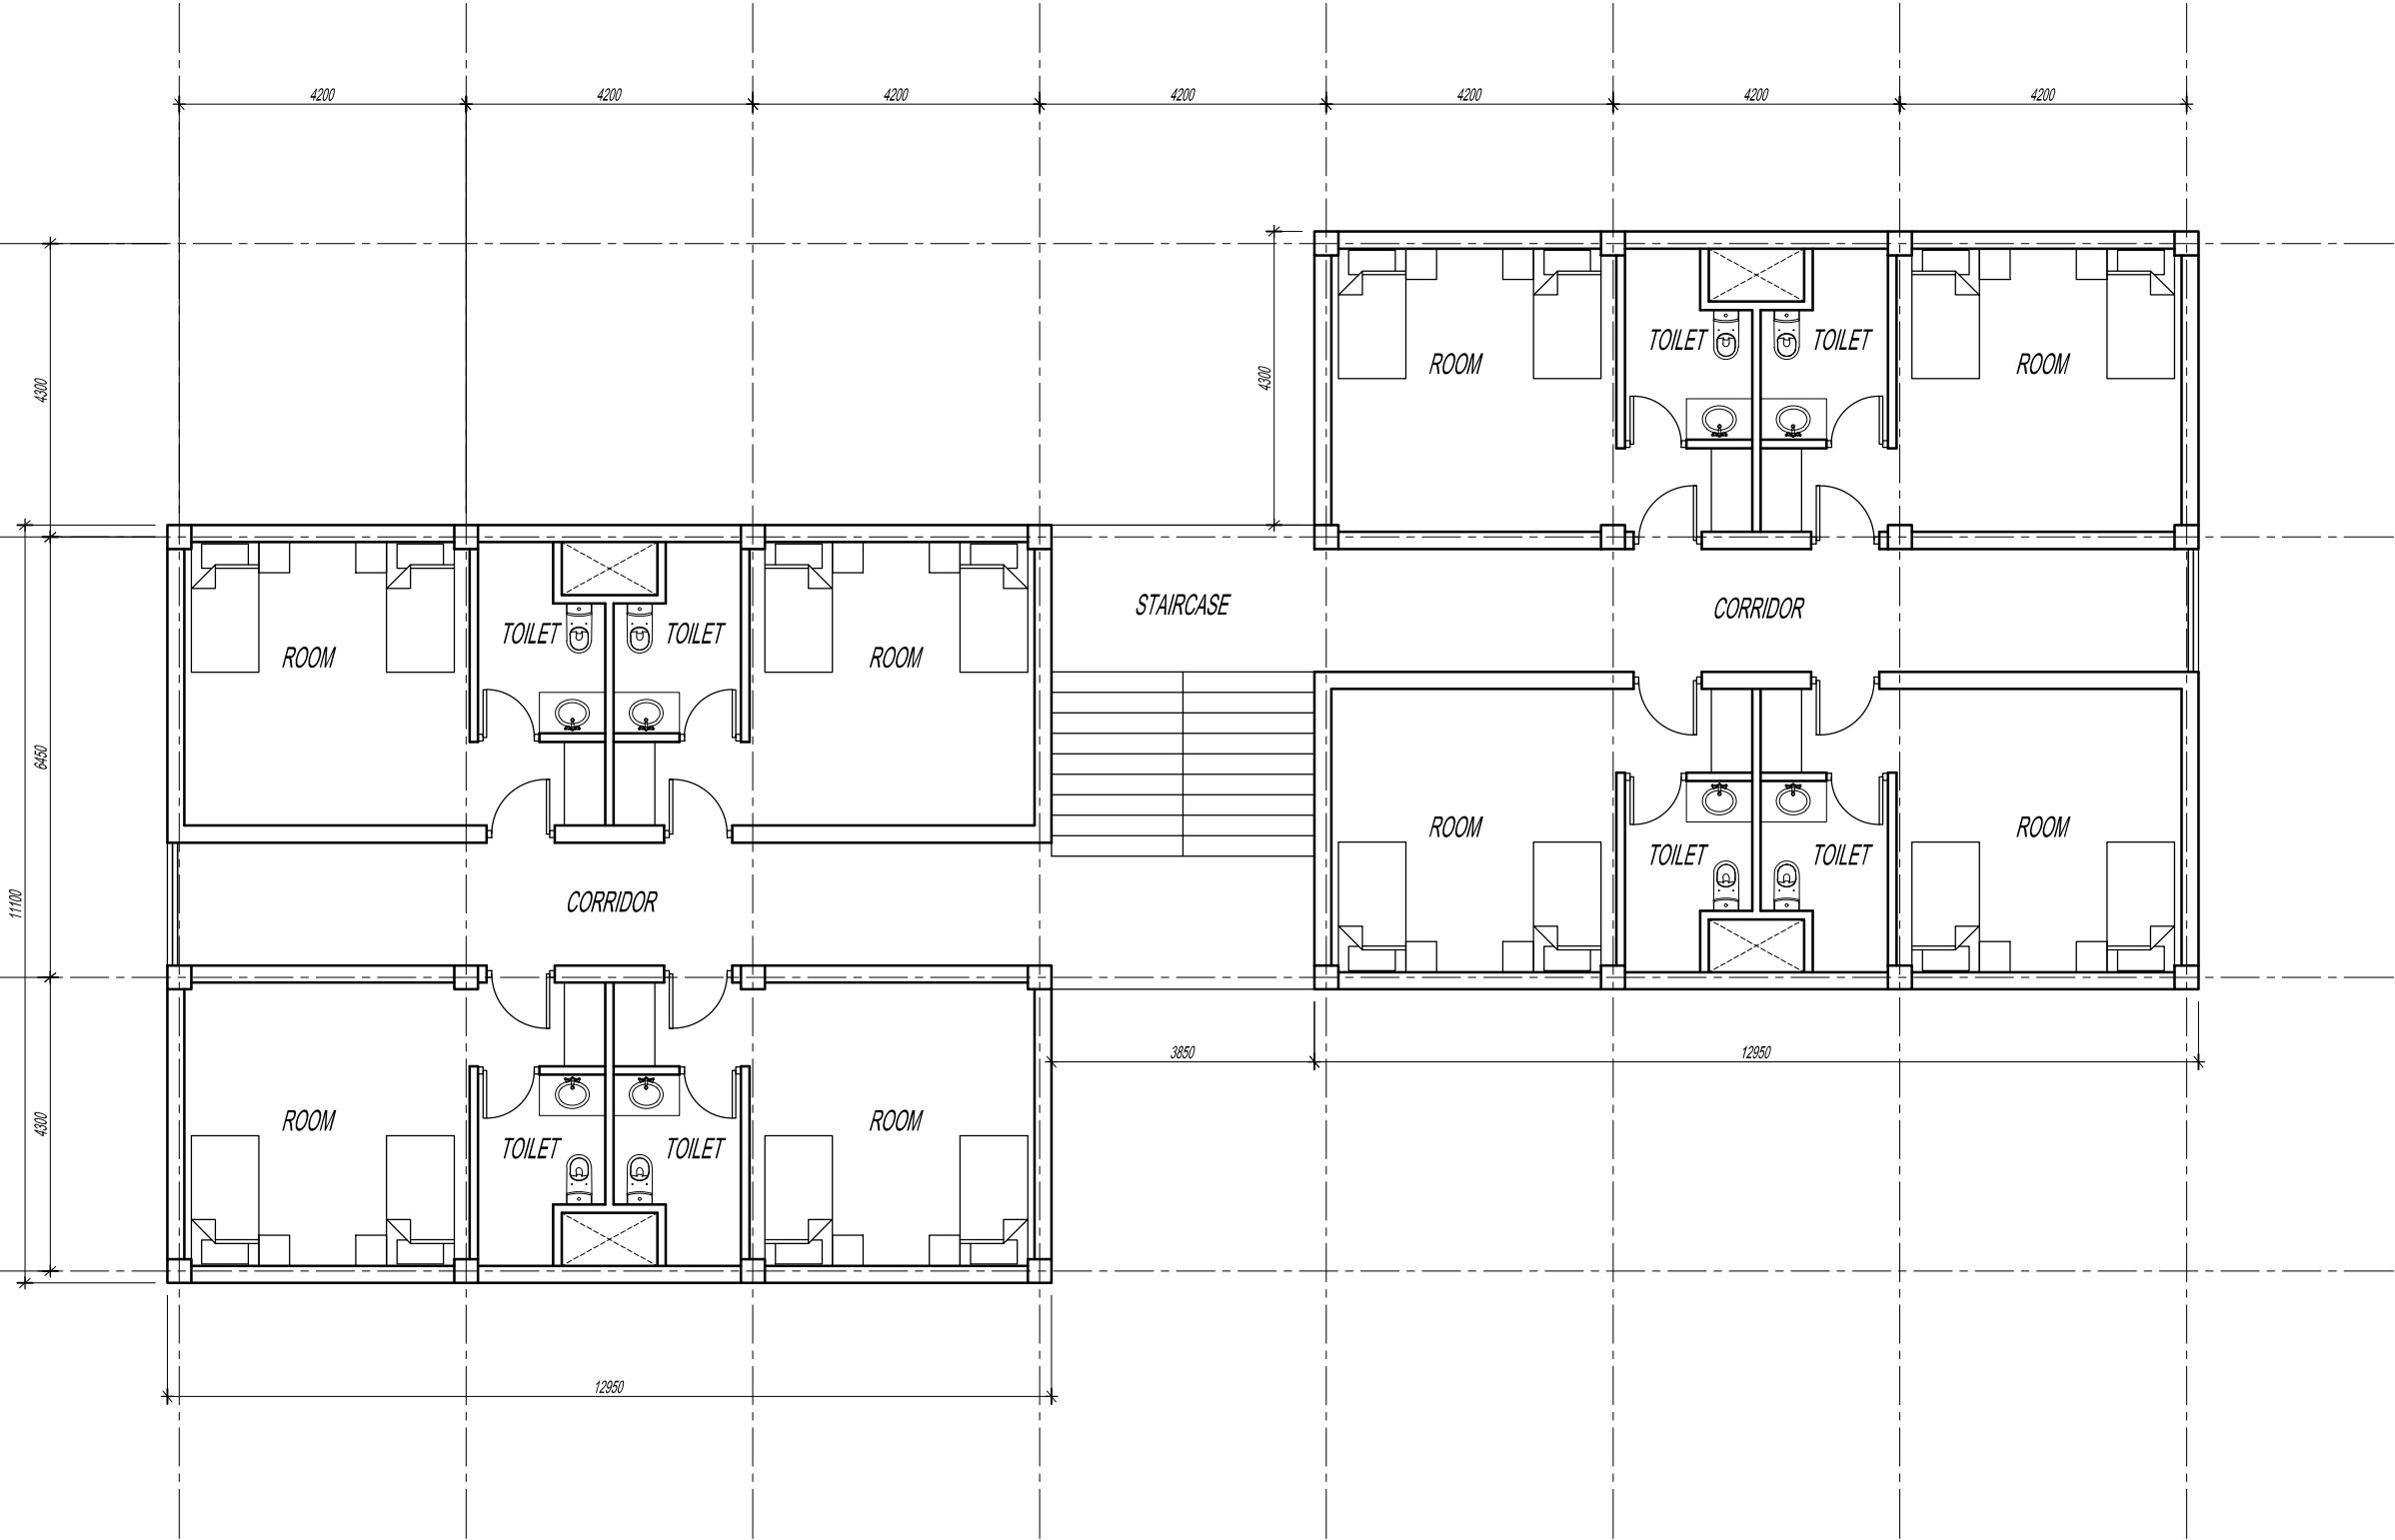



ROYAL GOVERNMENT OF BHUTAN
CIVIL AVIATION DEPARTMENT

NOTE:
-ALL DIMENSIONS ARE IN MILLIMETERS UNLESS SPECIFIED OTHERWISE
-ALL RELATIVE LEVELS ARE IN METERS UNLESS SPECIFIED OTHERWISE
-ALL DIMENSIONS MEASURE UNFINISHED SURFACES UNLESS SPECIFIED OTHERWISE
-ALL DIMENSIONS ARE TO BE READ AND NOT SCALED OFF
-ANY DISCREPANCY IN DRAWING IS TO BE BROUGHT TO THE IMMEDIATE NO
THE CONSULTANTS/SUPERVISION TEAM
-MINOR ADJUSTMENTS NEED TO BE CARRIED OUT ON SITE TO MATCH WITH I
BUILDING

Legend

No.	Revision	Date

Client
Royal Government of Bhutan Civil Aviation Dep
Aviation Planners & Engineers
Leading Edge Aviation Planning Professionals
Civil Engineering Consultant
Gyaltshen Consultancy

Project Title

GELEPHU DOMESTIC AIRPORT
DESIGN & SUPERVISION


DESIGN OF SECURITY
QUARTERS.

Drawing Title

BACHELOR'S HOSTEL

SECOND FLOOR PLAN

Scale	NTS
Date	JUNE 1ST 2016
Drawn By	DINESH
Drawing Number	GEL AIRPORT BH03
LEAPP Project Code	12246 20 Apron Design

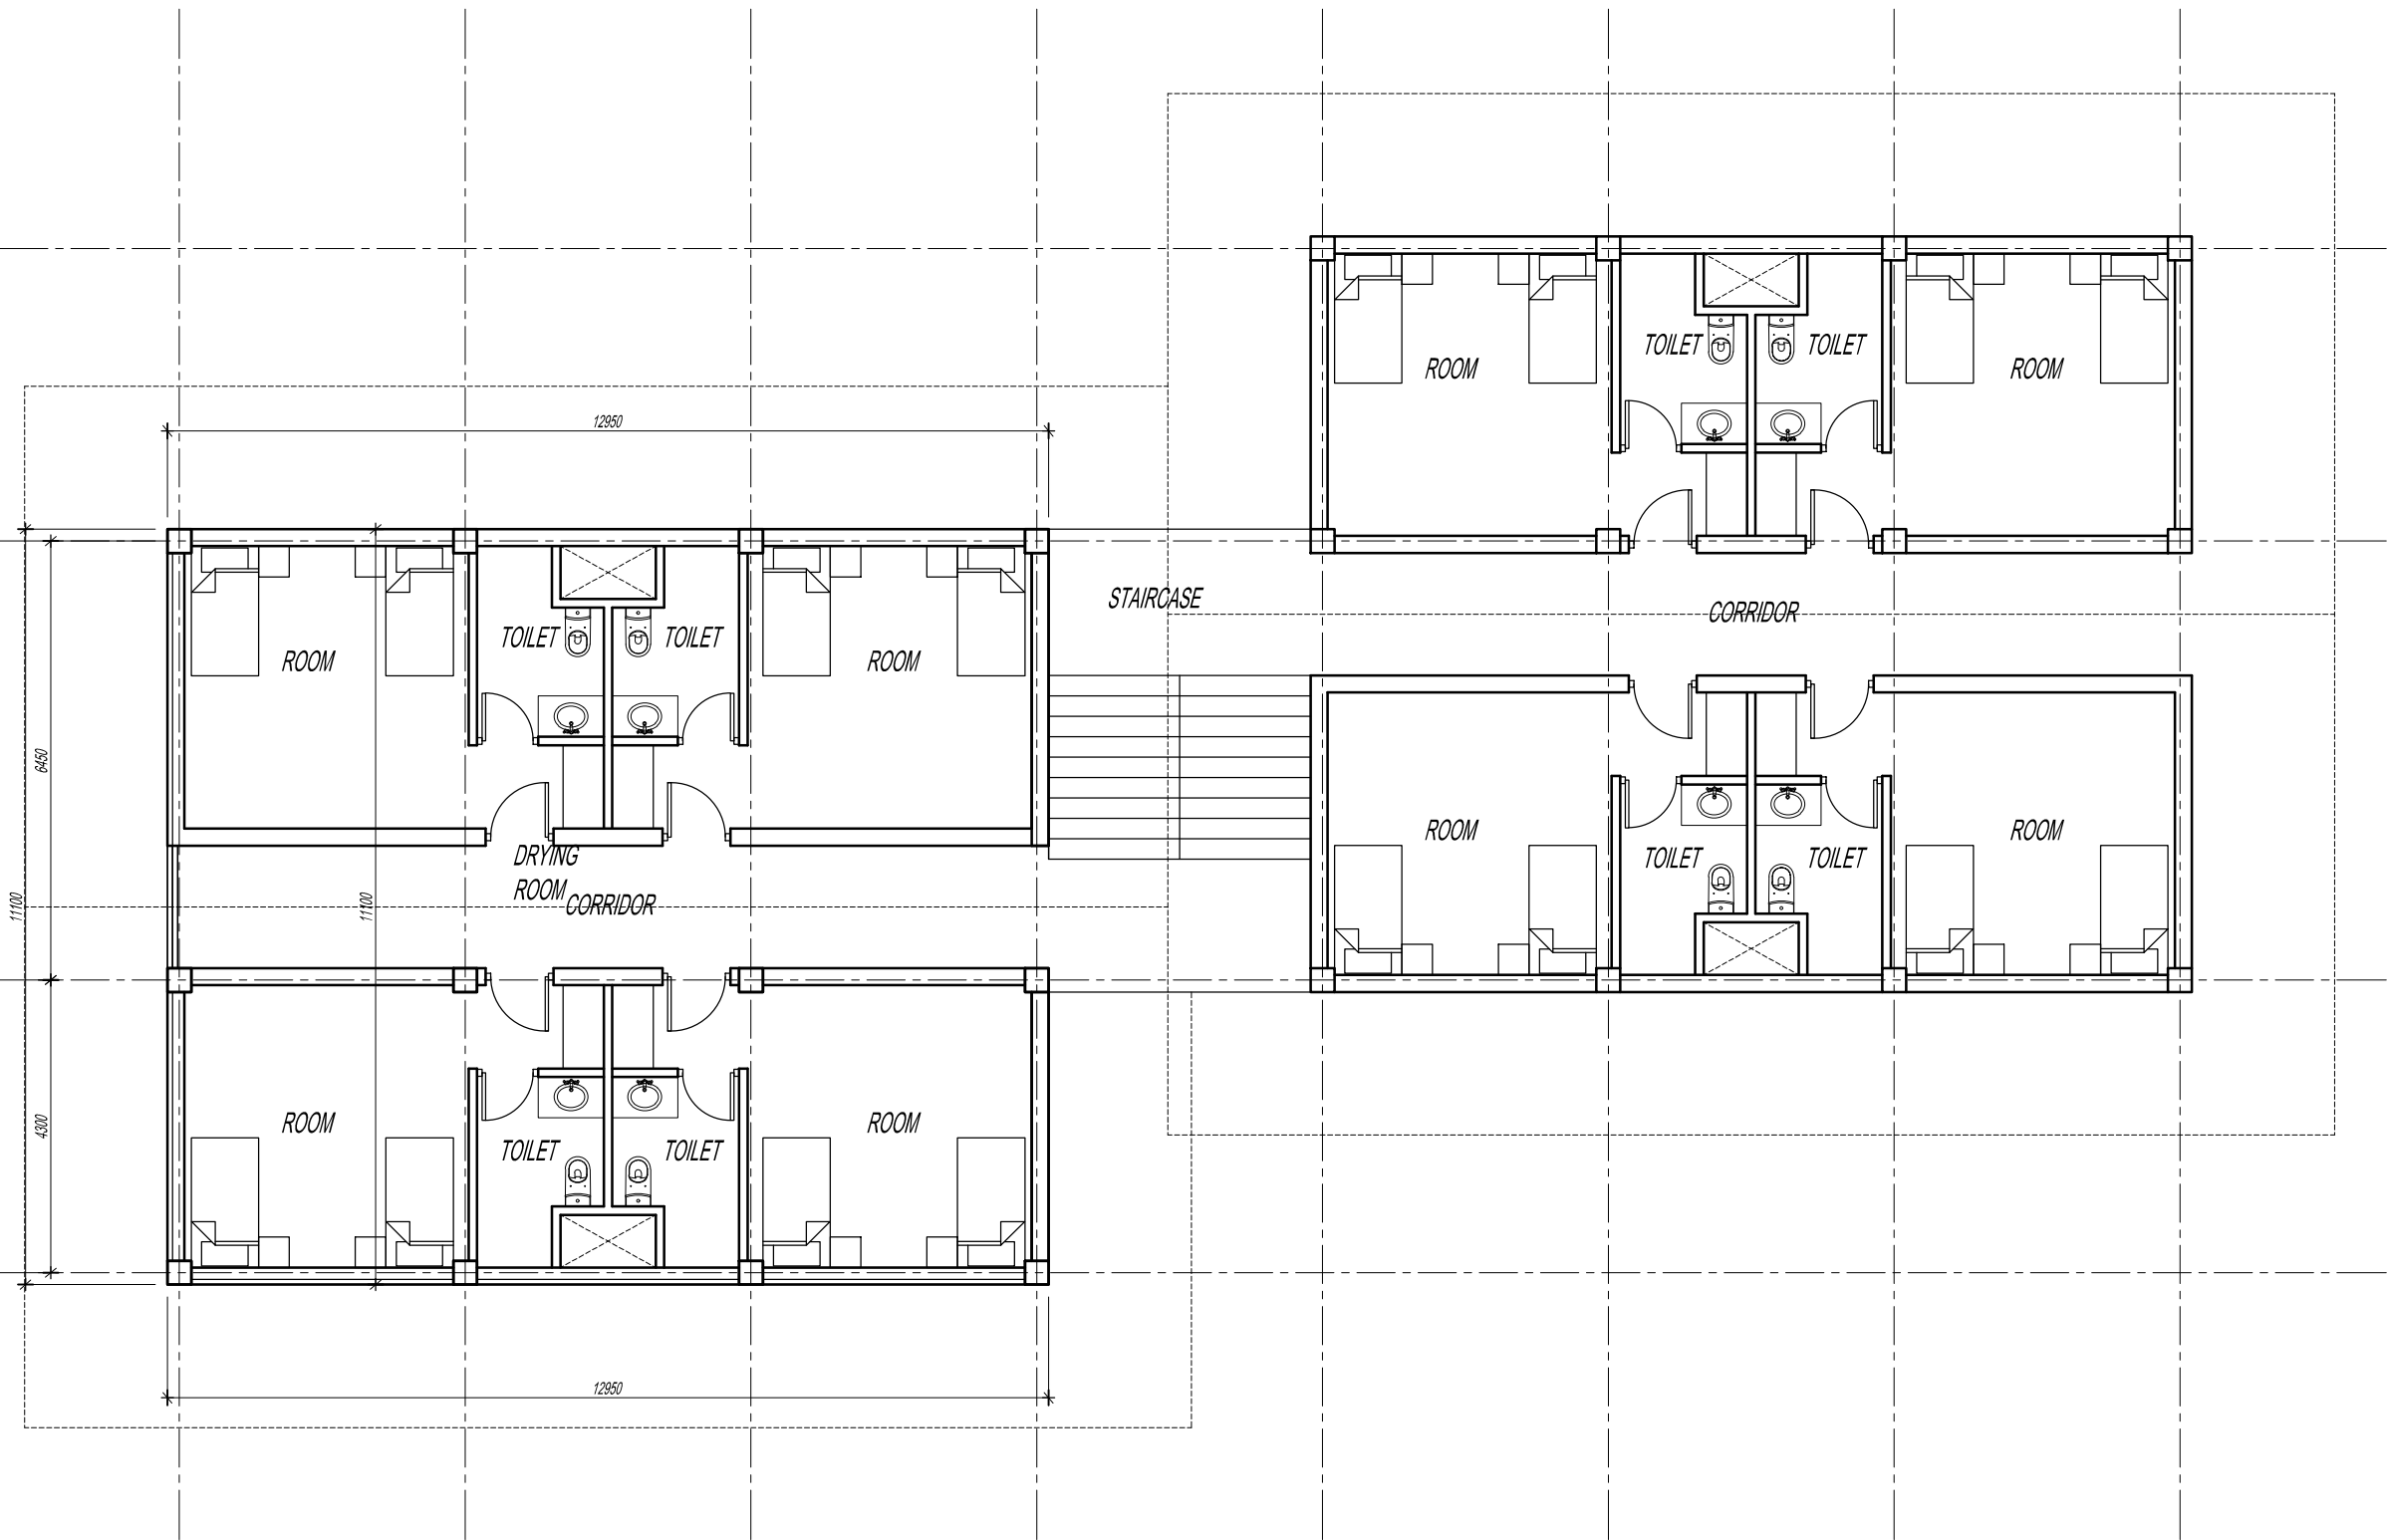



ROYAL GOVERNMENT OF BHUTAN
CIVIL AVIATION DEPARTMENT

NOTE:
-ALL DIMENSIONS ARE IN MILLIMETERS UNLESS SPECIFIED OTHERWISE
-ALL RELATIVE LEVELS ARE IN METERS UNLESS SPECIFIED OTHERWISE
-ALL DIMENSIONS MEASURE UNFINISHED SURFACES UNLESS SPECIFIED OTHERWISE
-ALL DIMENSIONS ARE TO BE READ AND NOT SCALED OFF
-ANY DISCREPANCY IN DRAWING IS TO BE BROUGHT TO THE IMMEDIATE NOTICE OF THE CONSULTANTS/SUPERVISION TEAM
-MINOR ADJUSTMENTS NEED TO BE CARRIED OUT ON SITE TO MATCH WITH EXISTING BUILDING

Legend



No.	Revision	Date

Client
Royal Government of Bhutan Civil Aviation Department
Aviation Planners & Engineers
Leading Edge Aviation Planning Professionals
Civil Engineering Consultant
Gyaltshen Consultancy
Project Title

GELEPHU DOMESTIC AIRPORT
DESIGN & SUPERVISION

DESIGN OF SECURITY
QUARTERS.

Drawing Title
BACHELOR'S HOSTEL

FRONT ELEVATION

Scale	NTS
Date	JUNE 1ST 2016
Drawn By	DINESH
Drawing Number	GEL AIRPORT BH04
LEAPP Project Code	12246 20 Apron Design