
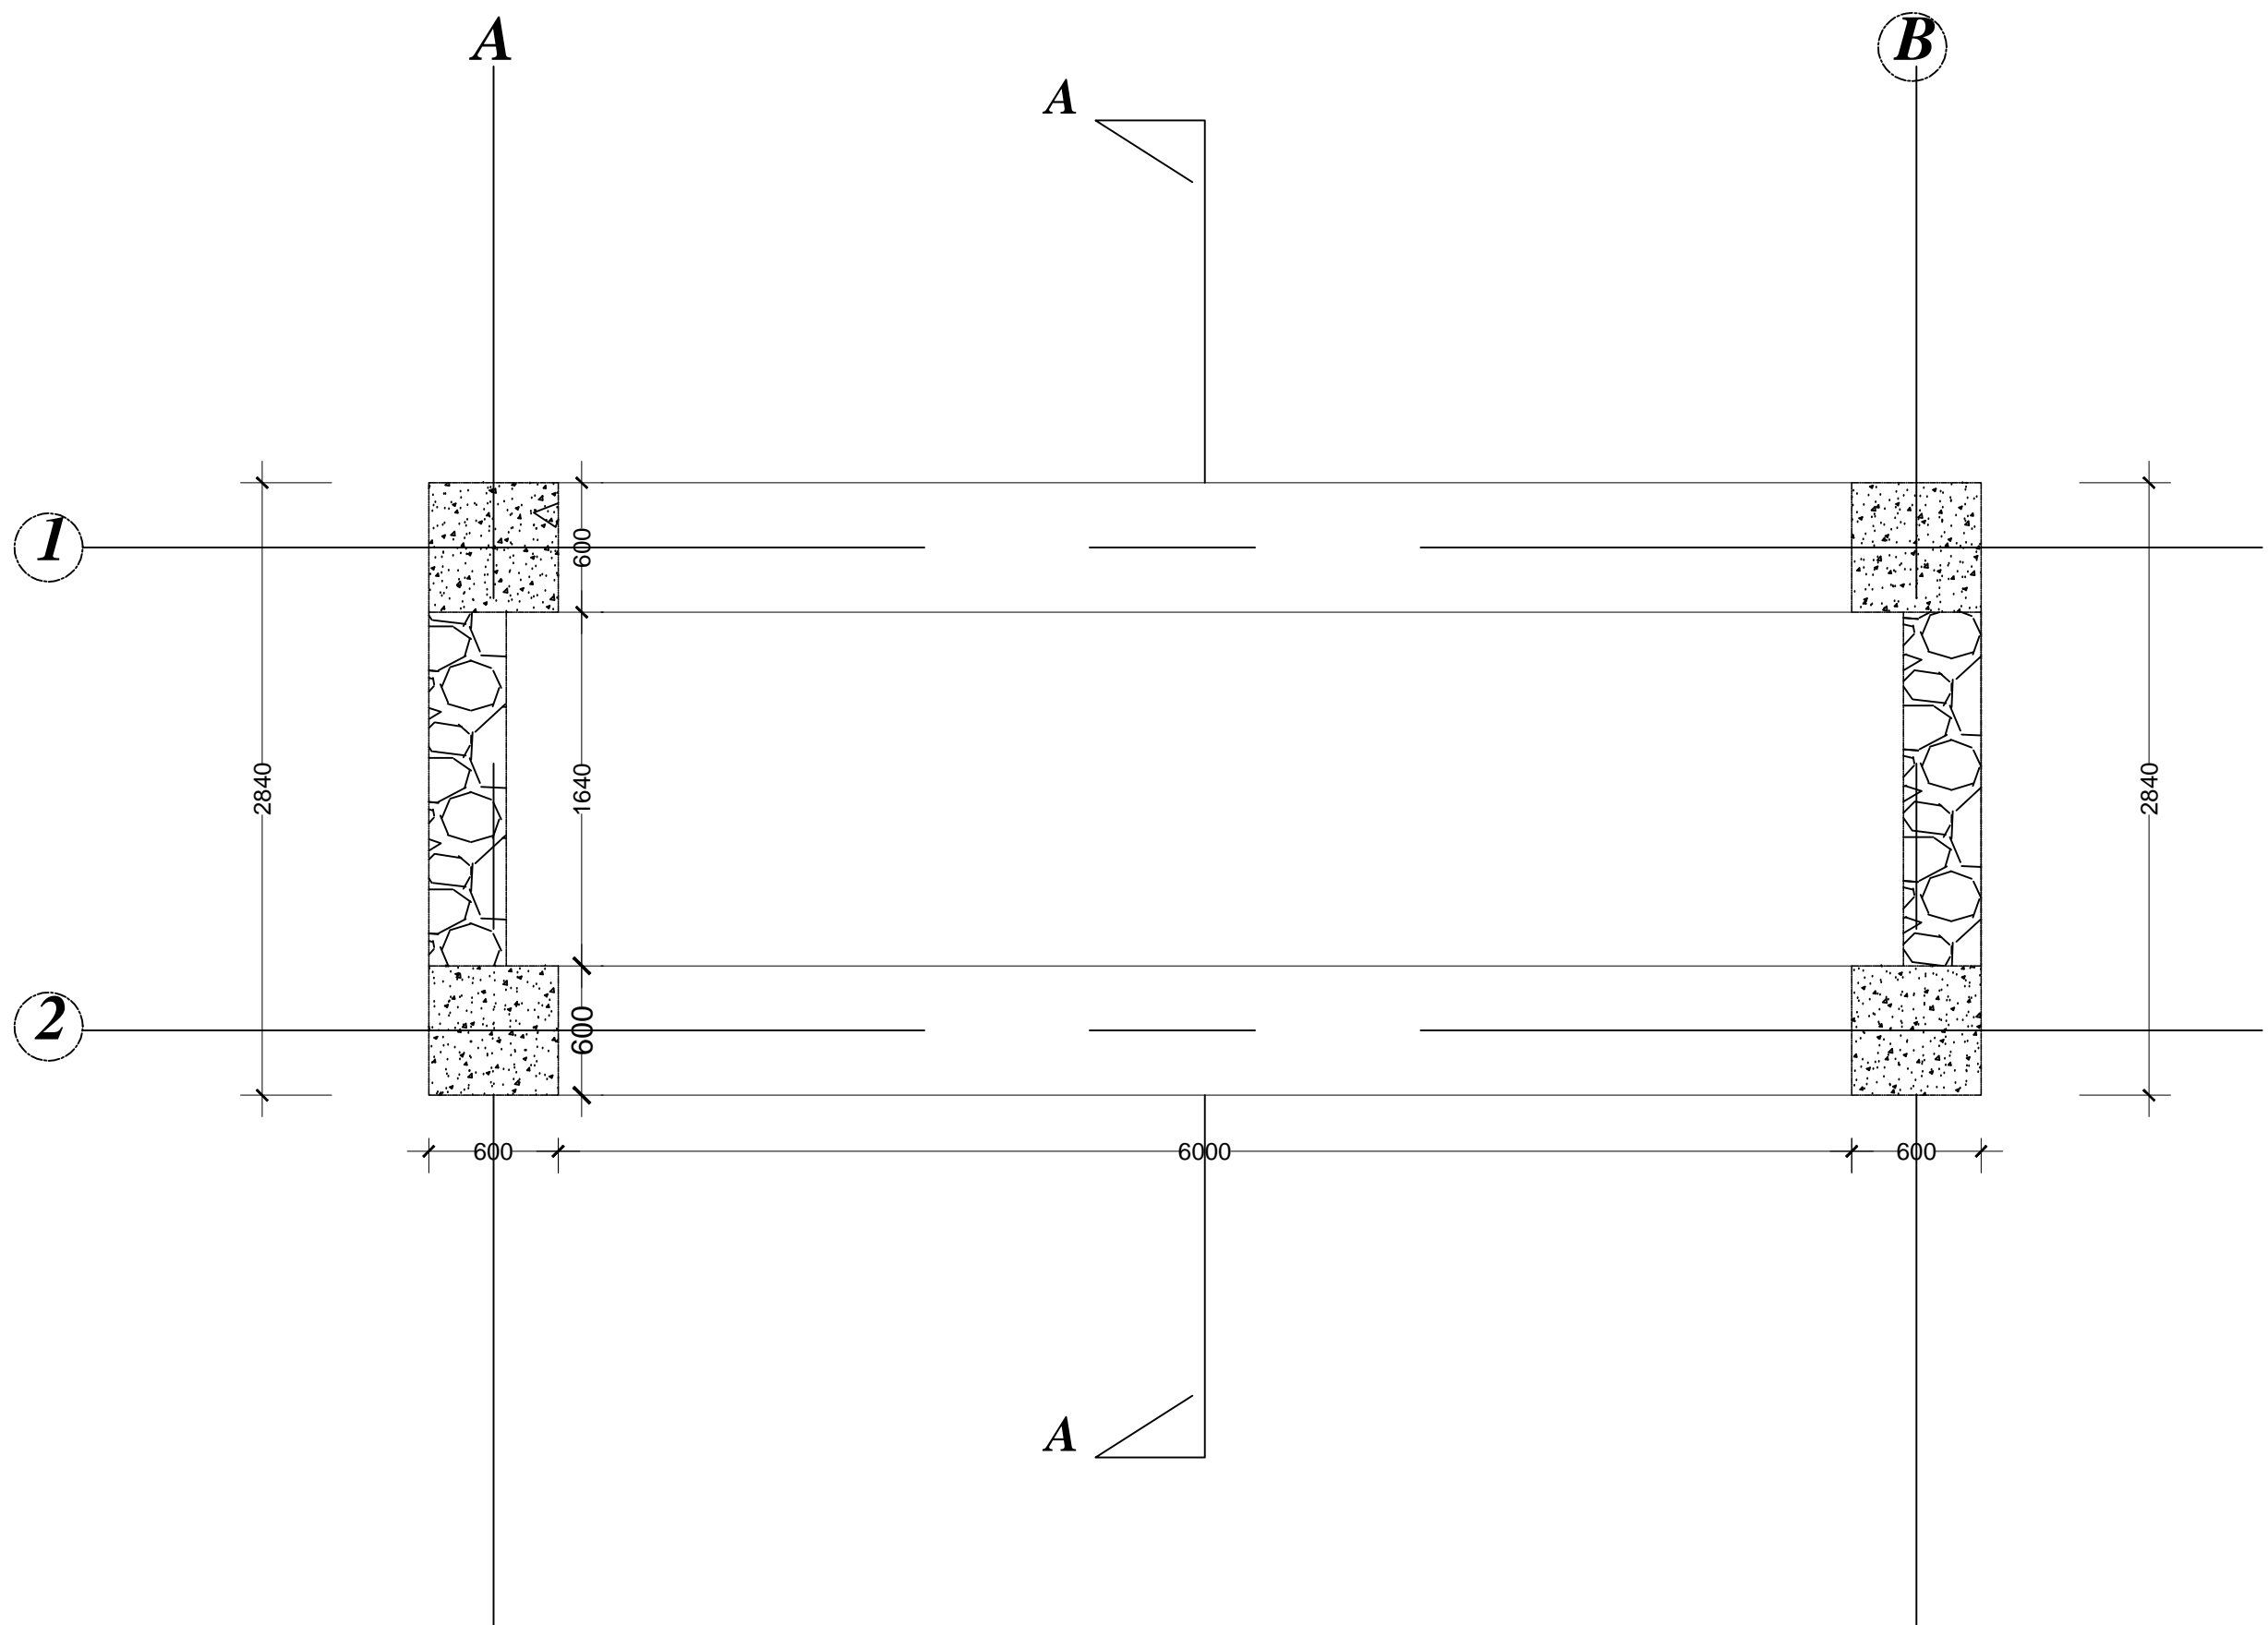

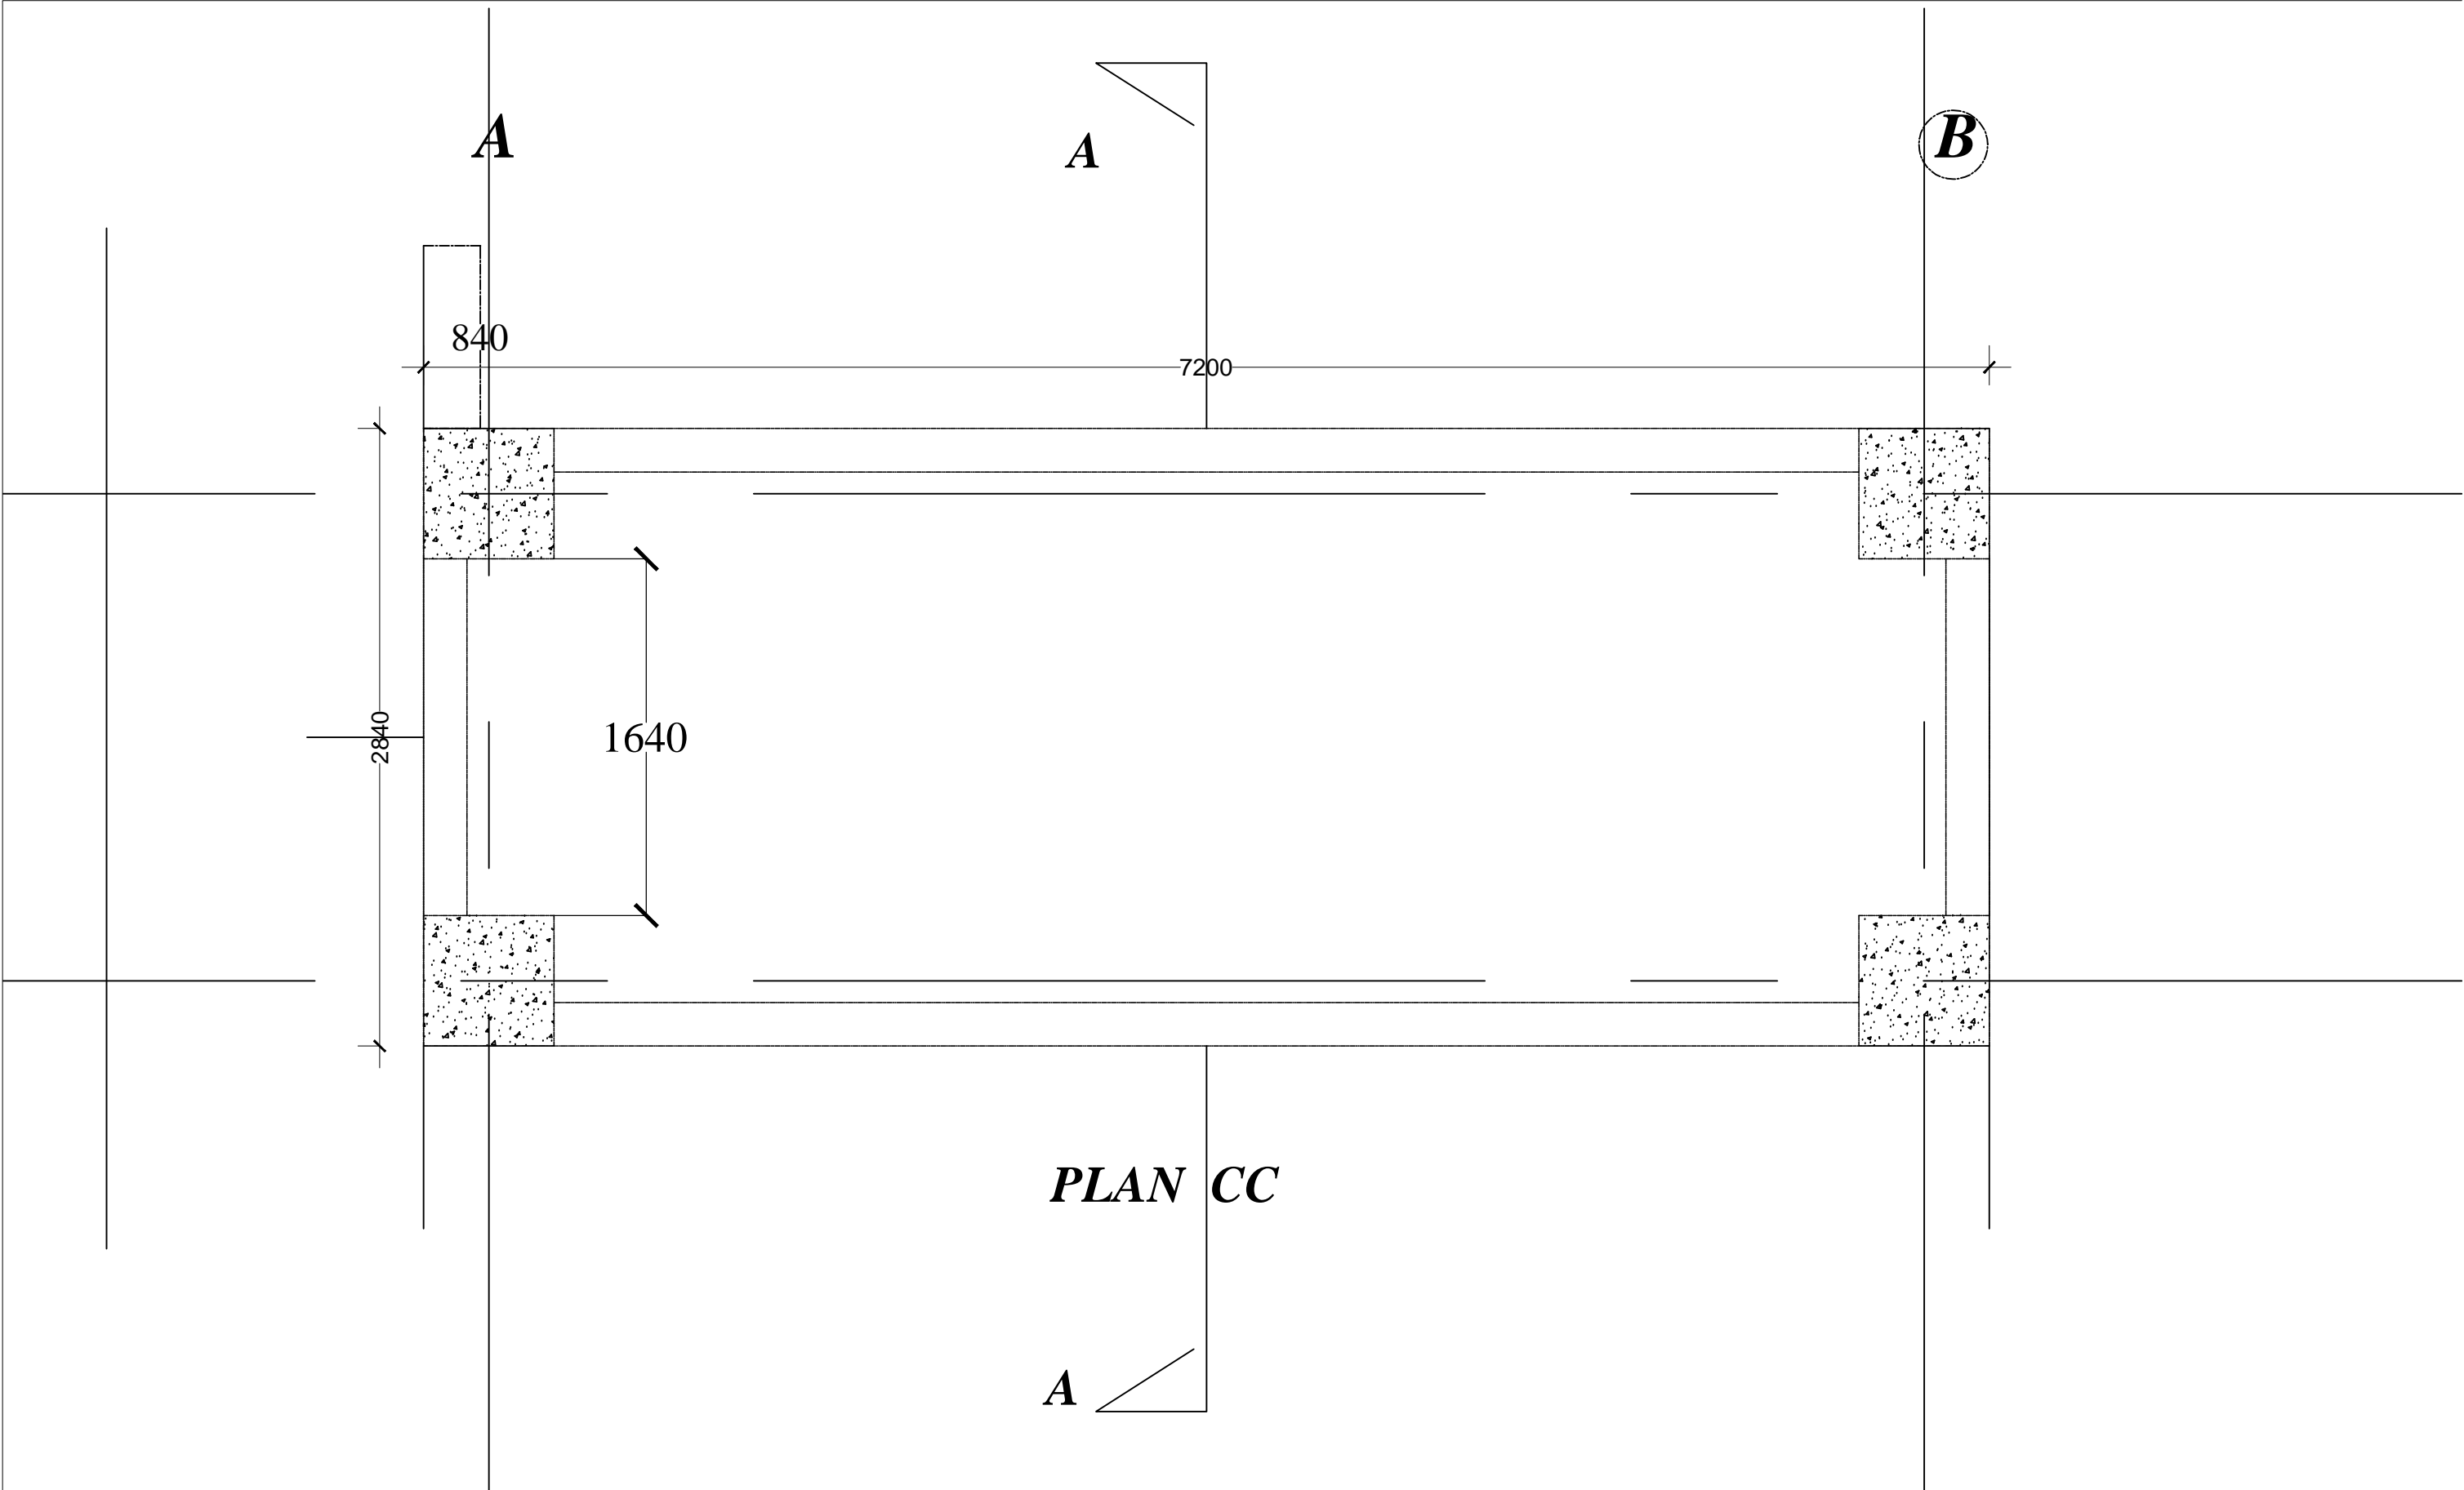



FRONT ELEVATION


REV.	DATE	NOTES	SCALE: NTS	PROJECT:- PROPOSED ENTRANCE GATE			ROYAL GOVERNMENT OF BHUTAN	
0.00	08.07.17		DATE: 10 July 2017	Drawing title: Front Elevation				Department of Air Transport Ministry of Information and Communications
			DRAWN BY:	ENGINEER:	CHECKED BY:	APPROVED BY:		
			Robin Rimal	Jamyang T Dorji	Offg. Chief, ADD	Director, DoAT		




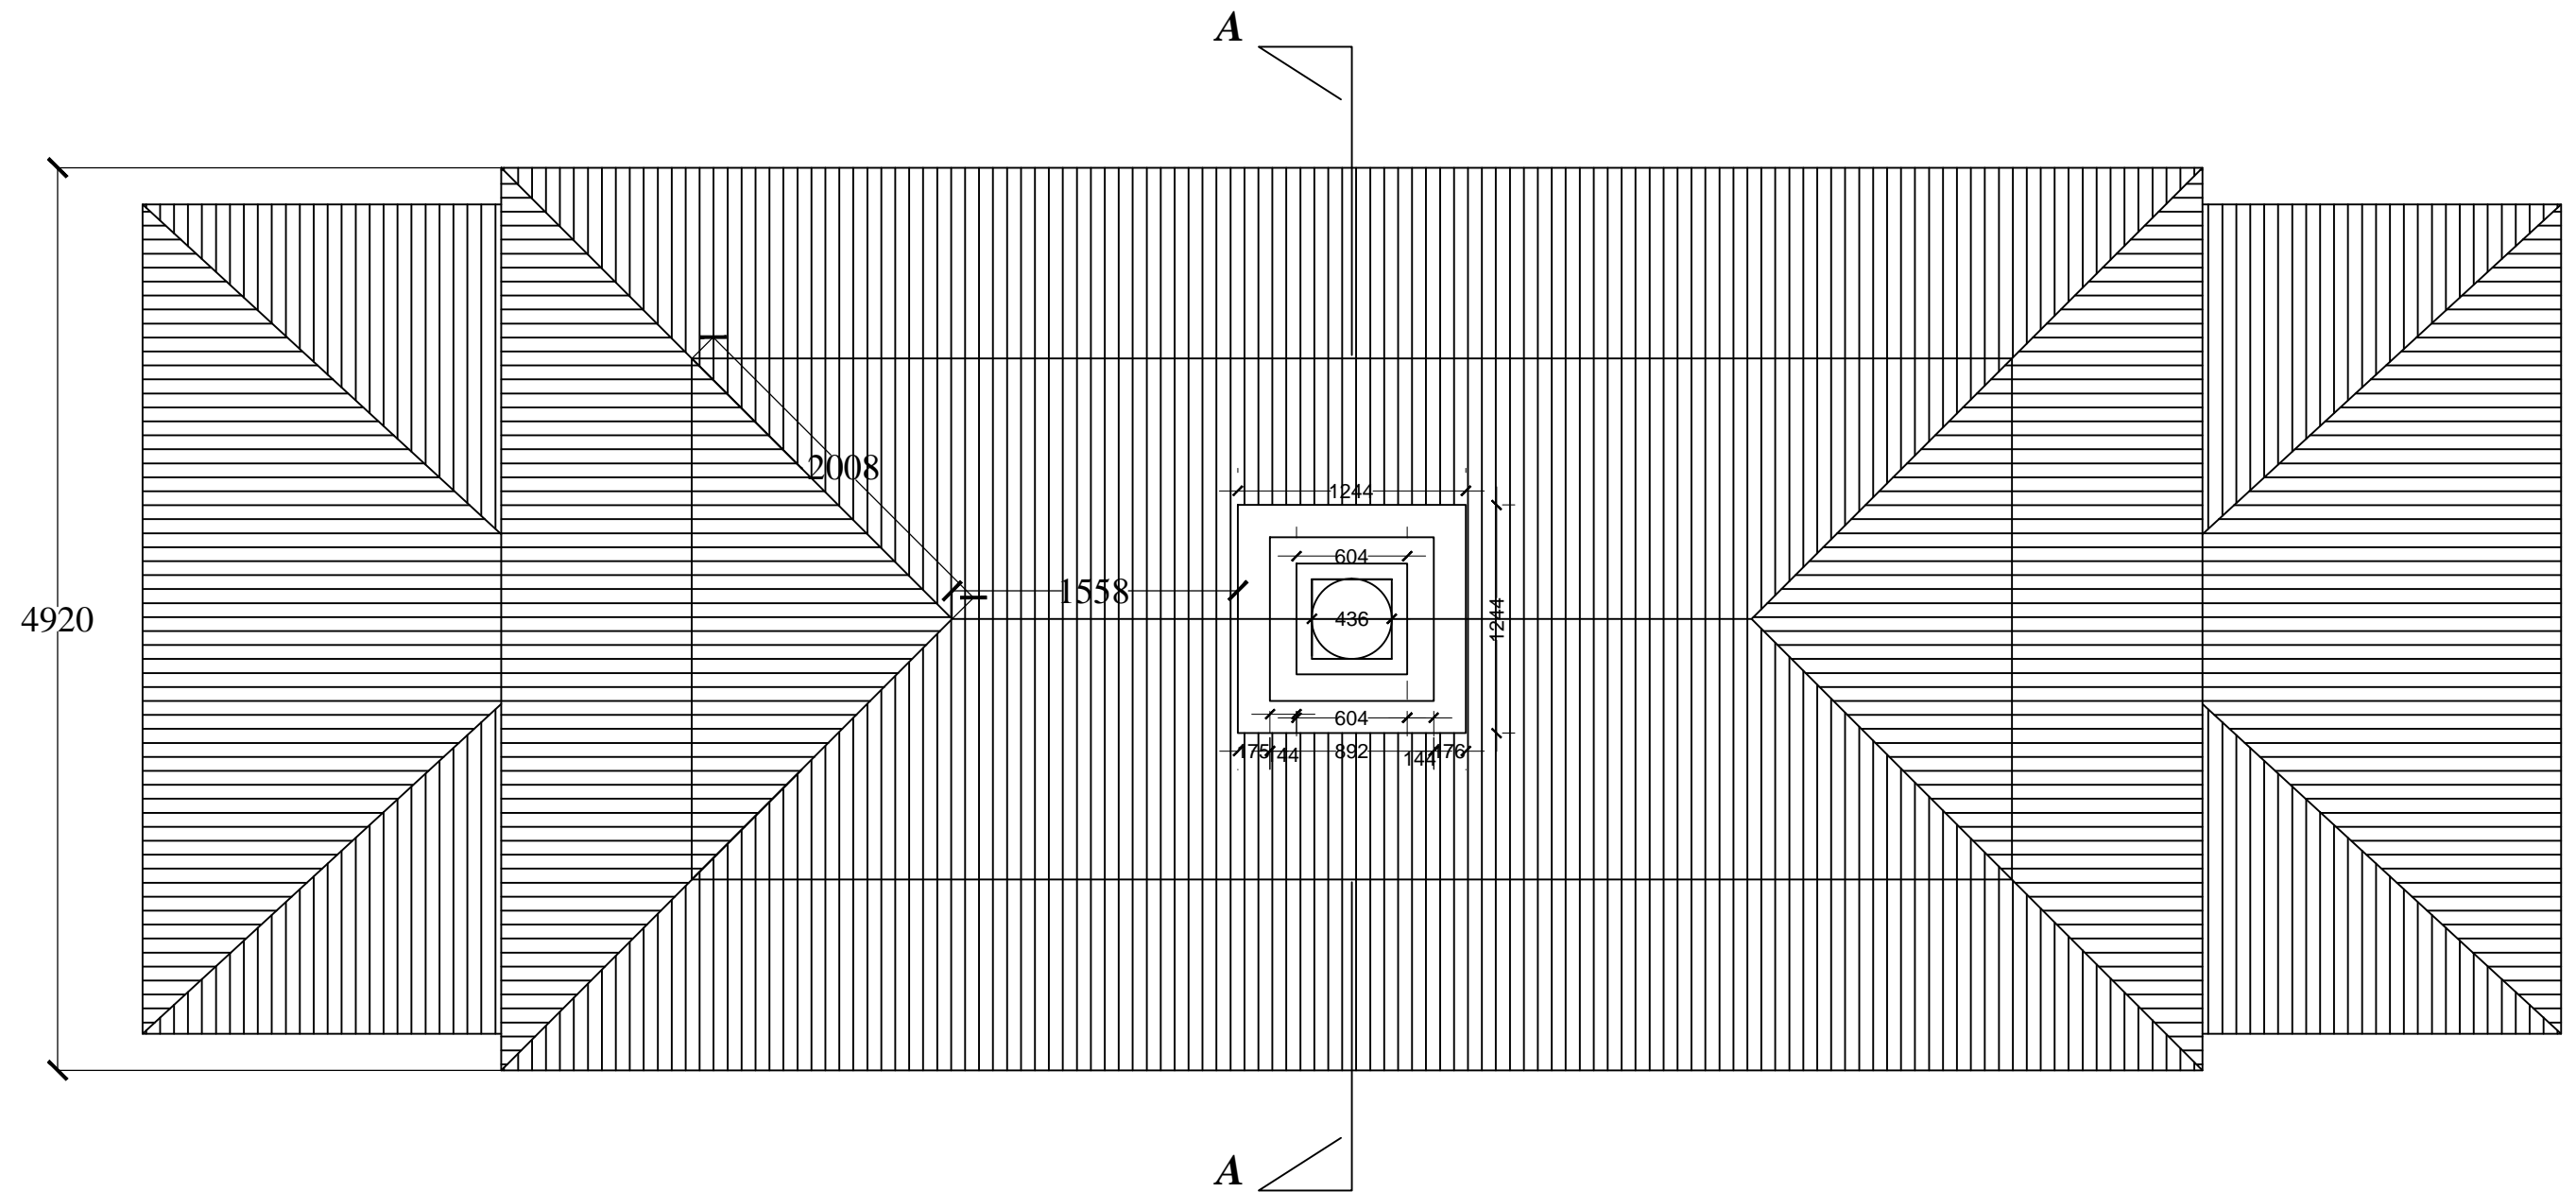
REV.	DATE	NOTES	SCALE: NTS	PROJECT:- PROPOSED ENTRANCE GATE			ROYAL GOVERNMENT OF BHUTAN	
0.00	08.07.17		DATE: 10 July 2017	Drawing title: Plan BB				Department of Air Transport Ministry of Information and Communications
			DRAWN BY:	ENGINEER:	CHECKED BY:	APPROVED BY:		
			Robin Rimal	Jamyang T Dorji	Offg. Chief, ADD	Director, DoAT		




REV.	DATE	NOTES	SCALE: NTS	PROJECT:- PROPOSED ENTRANCE GATE			ROYAL GOVERNMENT OF BHUTAN	
0.00	08.07.17		DATE: 10 July 2017	Drawing title: Plan CC			<div></div> <div>Department of Air Transport Ministry of Information and Communications</div>	
			DRAWN BY:	ENGINEER:	CHECKED BY:	APPROVED BY:		
			Robin Rimal	Jamyang T Dorji	Offg. Chief, ADD	Director, DoAT		

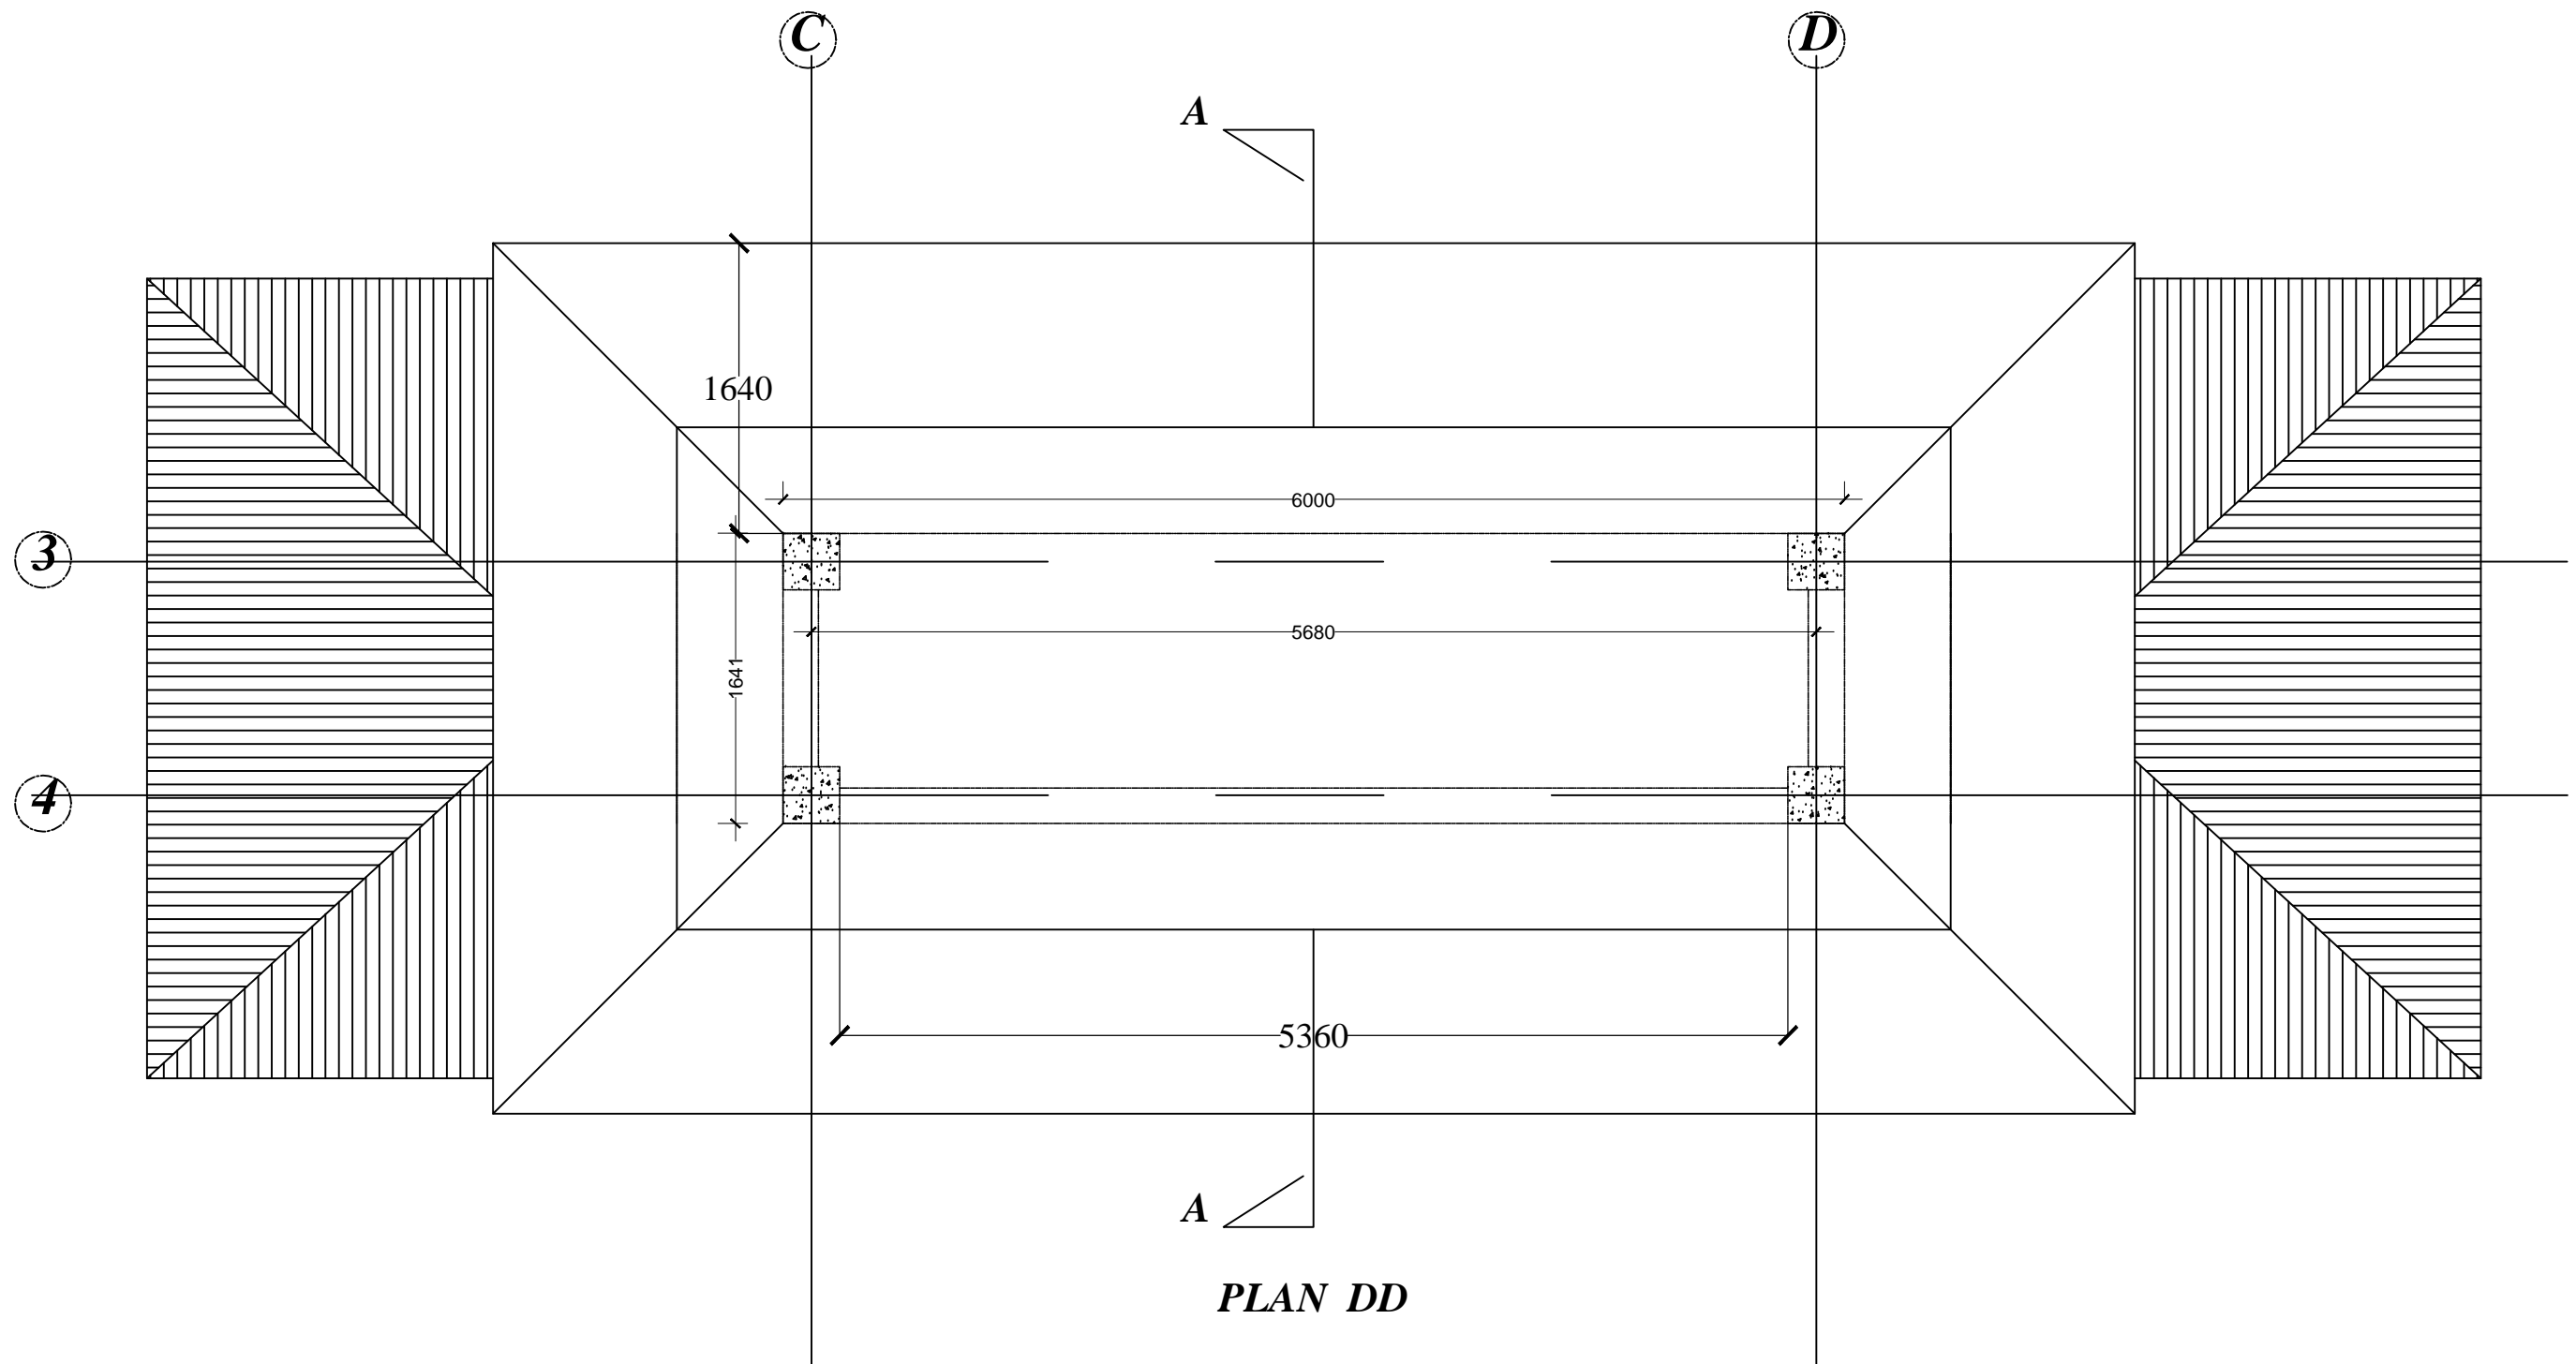

REV.	DATE	NOTES	SCALE: NTS	PROJECT:- PROPOSED ENTRANCE GATE			ROYAL GOVERNMENT OF BHUTAN	
0.00	08.07.17		DATE: 10 July 2017	Drawing title: Plan DD				Department of Air Transport Ministry of Information and Communications
			DRAWN BY:	ENGINEER:	CHECKED BY:	APPROVED BY:		
			Robin Rimal	Jamyang T Dorji	Offg. Chief, ADD	Director, DoAT		



PLAN EE

REV.	DATE	NOTES	SCALE: NTS	PROJECT:- PROPOSED ENTRANCE GATE			ROYAL GOVERNMENT OF BHUTAN	
0.00	08.07.17		DATE: 10 July 2017	Drawing title: Plan EE				Department of Air Transport Ministry of Information and Communications
			DRAWN BY:	ENGINEER:	CHECKED BY:	APPROVED BY:		
			Robin Rimal	Jamyang T Dorji	Offg. Chief, ADD	Director, DoAT		