

PROJECT: PROPOSED DESIGN OF SECURITY QUARTERS AT GELEPHU AIRPORT.

CLIENT: DEPARTMENT OF AIR TRANSPORT.

BUILDING: BACHELOR'S QUARTER

TOILET DETAIL

SUBMITTED BY:

Gyaltshen consultancy



ROYAL GOVERNMENT OF BHUTAN
CIVIL AVIATION DEPARTMENT



ROYAL GOVERNMENT OF BHUTAN
CIVIL AVIATION DEPARTMENT

NOTE:
-ALL DIMENSIONS ARE IN MILLIMETERS UNLESS SPECIFIED OTHERWISE
-ALL RELATIVE LEVELS ARE IN METERS UNLESS SPECIFIED OTHERWISE
-ALL DIMENSIONS MEASURE UNFINISHED SURFACES UNLESS SPECIFIED OTHERWISE
-ALL DIMENSIONS ARE TO BE READ AND NOT SCALED OFF
-ANY DISCREPANCY IN DRAWING IS TO BE BROUGHT TO THE IMMEDIATE NO
THE CONSULTANTS/SUPERVISION TEAM
-MINOR ADJUSTMENTS NEED TO BE CARRIED OUT ON SITE TO MATCH WITH I
BUILDING

Legend

No.	Revision	Date

Client
Royal Government of Bhutan Civil Aviation Dep
Aviation Planners & Engineers
Leading Edge Aviation Planning Professionals
Civil Engineering Consultant
Gyaltshen Consultancy

Project Title

GELEPHU DOMESTIC AIRPORT
DESIGN & SUPERVISION


DESIGN OF SECURITY
QUARTERS.

Drawing Title

BACHELOR'S HOSTEL

TOILET DETAIL

Scale	1:20
Date	SEPT. 1ST 2016
Drawn By	TSHEWANG GYELTSHEN
Design By	DINESH
Drawing Number	GEL AIRPORT BQ AR TD01
LEAPP Project Code	----

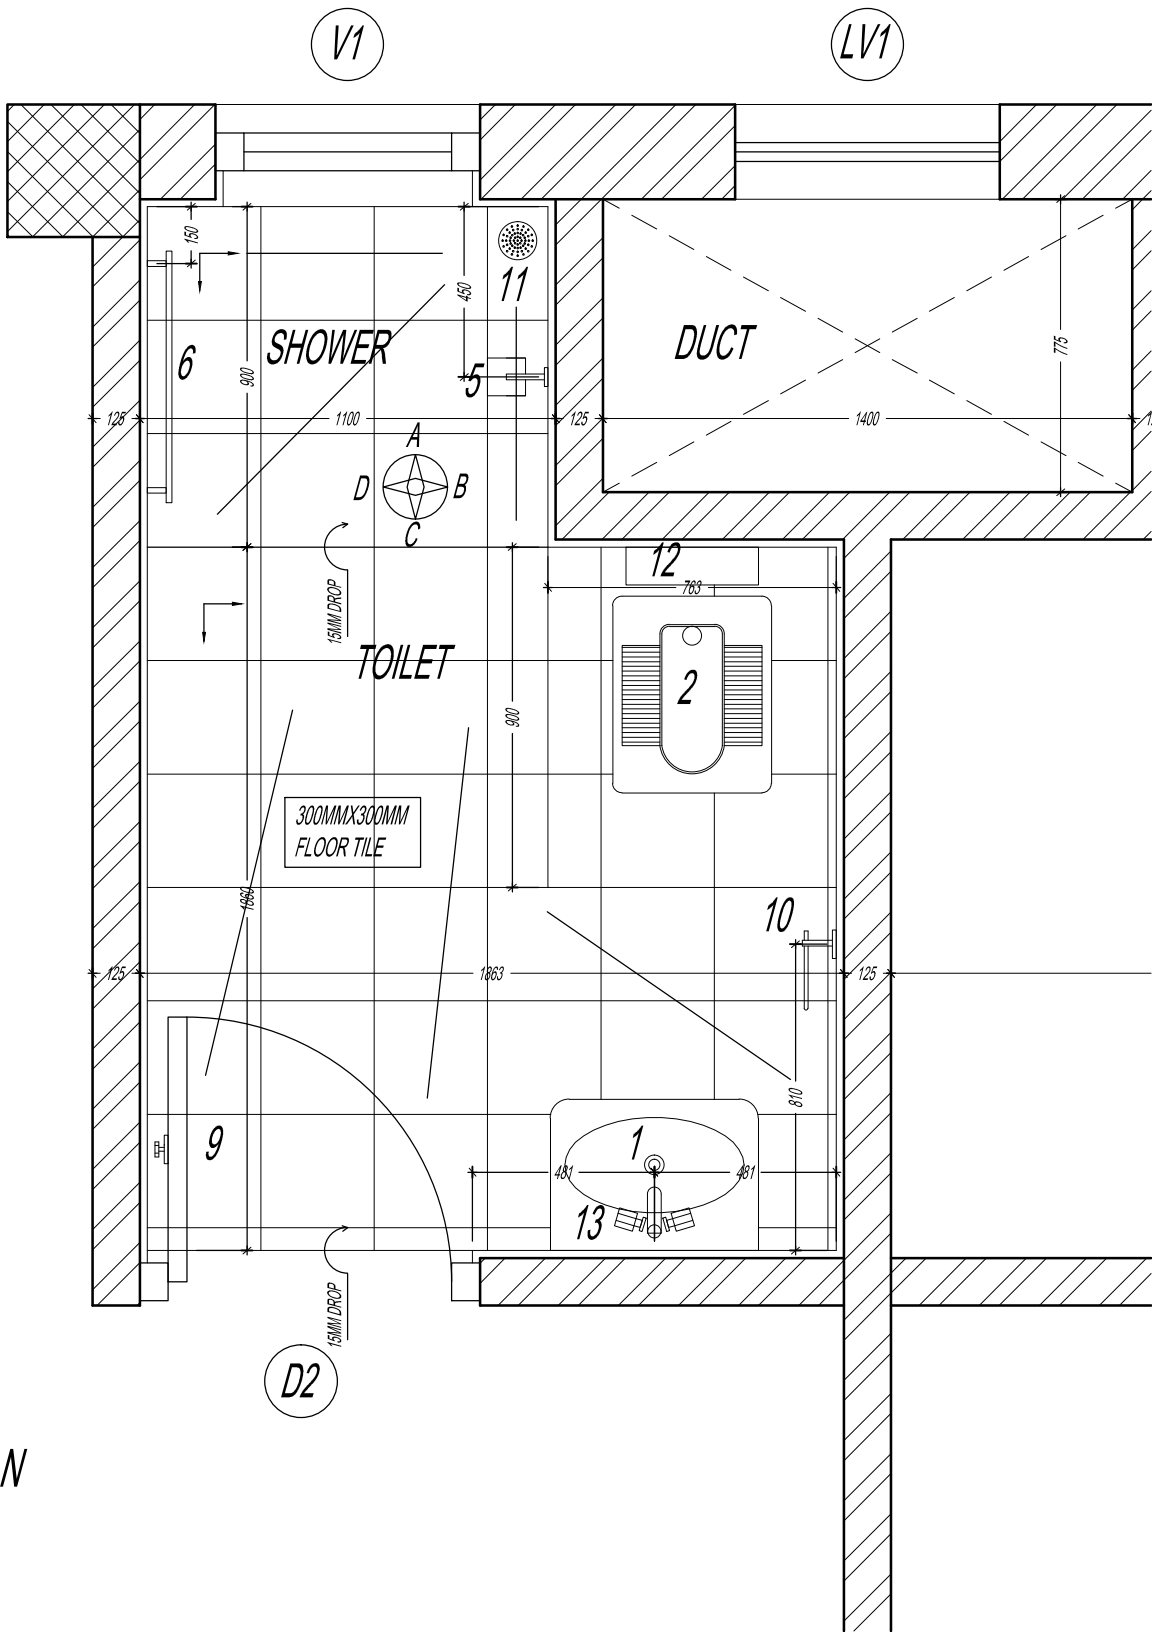

LEGEND

1. WASH BASIN
2. INDIAN WATER CLOSET
3. BASIN MIXER
4. SHOWER MIXER
5. SHOWER HEAD
6. TOWEL RAIL
7. STOP COCK
8. BIB COCK
9. ROBE HOOK
10. TOILET PAPER HOLDER
- 11.FLOOR TRAP.
12. CISTERN
13. PILLAR COCK
14. MIRROR
15. TOILET TRAY



ROYAL GOVERNMENT OF BHUTAN
CIVIL AVIATION DEPARTMENT

NOTE:
-ALL DIMENSIONS ARE IN MILLIMETERS UNLESS SPECIFIED OTHERWISE
-ALL RELATIVE LEVELS ARE IN METERS UNLESS SPECIFIED OTHERWISE
-ALL DIMENSIONS MEASURE UNFINISHED SURFACES UNLESS SPECIFIED OTHERWISE
-ALL DIMENSIONS ARE TO BE READ AND NOT SCALED OFF
-ANY DISCREPANCY IN DRAWING IS TO BE BROUGHT TO THE IMMEDIATE NO
THE CONSULTANTS/SUPERVISION TEAM
-MINOR ADJUSTMENTS NEED TO BE CARRIED OUT ON SITE TO MATCH WITH I
BUILDING

Legend

No.	Revision	Date

Client
Royal Government of Bhutan Civil Aviation Dep
Aviation Planners & Engineers
Leading Edge Aviation Planning Professionals
Civil Engineering Consultant
Gyaltshen Consultancy

Project Title

GELEPHU DOMESTIC AIRPORT
DESIGN & SUPERVISION


DESIGN OF SECURITY
QUARTERS.

Drawing Title

BACHELOR'S HOSTEL

TOILET DETAIL

Scale	1:20
Date	SEPT 1ST 2016
Drawn By	TSHEWANG GYELTSHEN
Design By	DINESH
Drawing Number	GEL AIRPORT BQ AR TD02
LEAPP Project Code	----

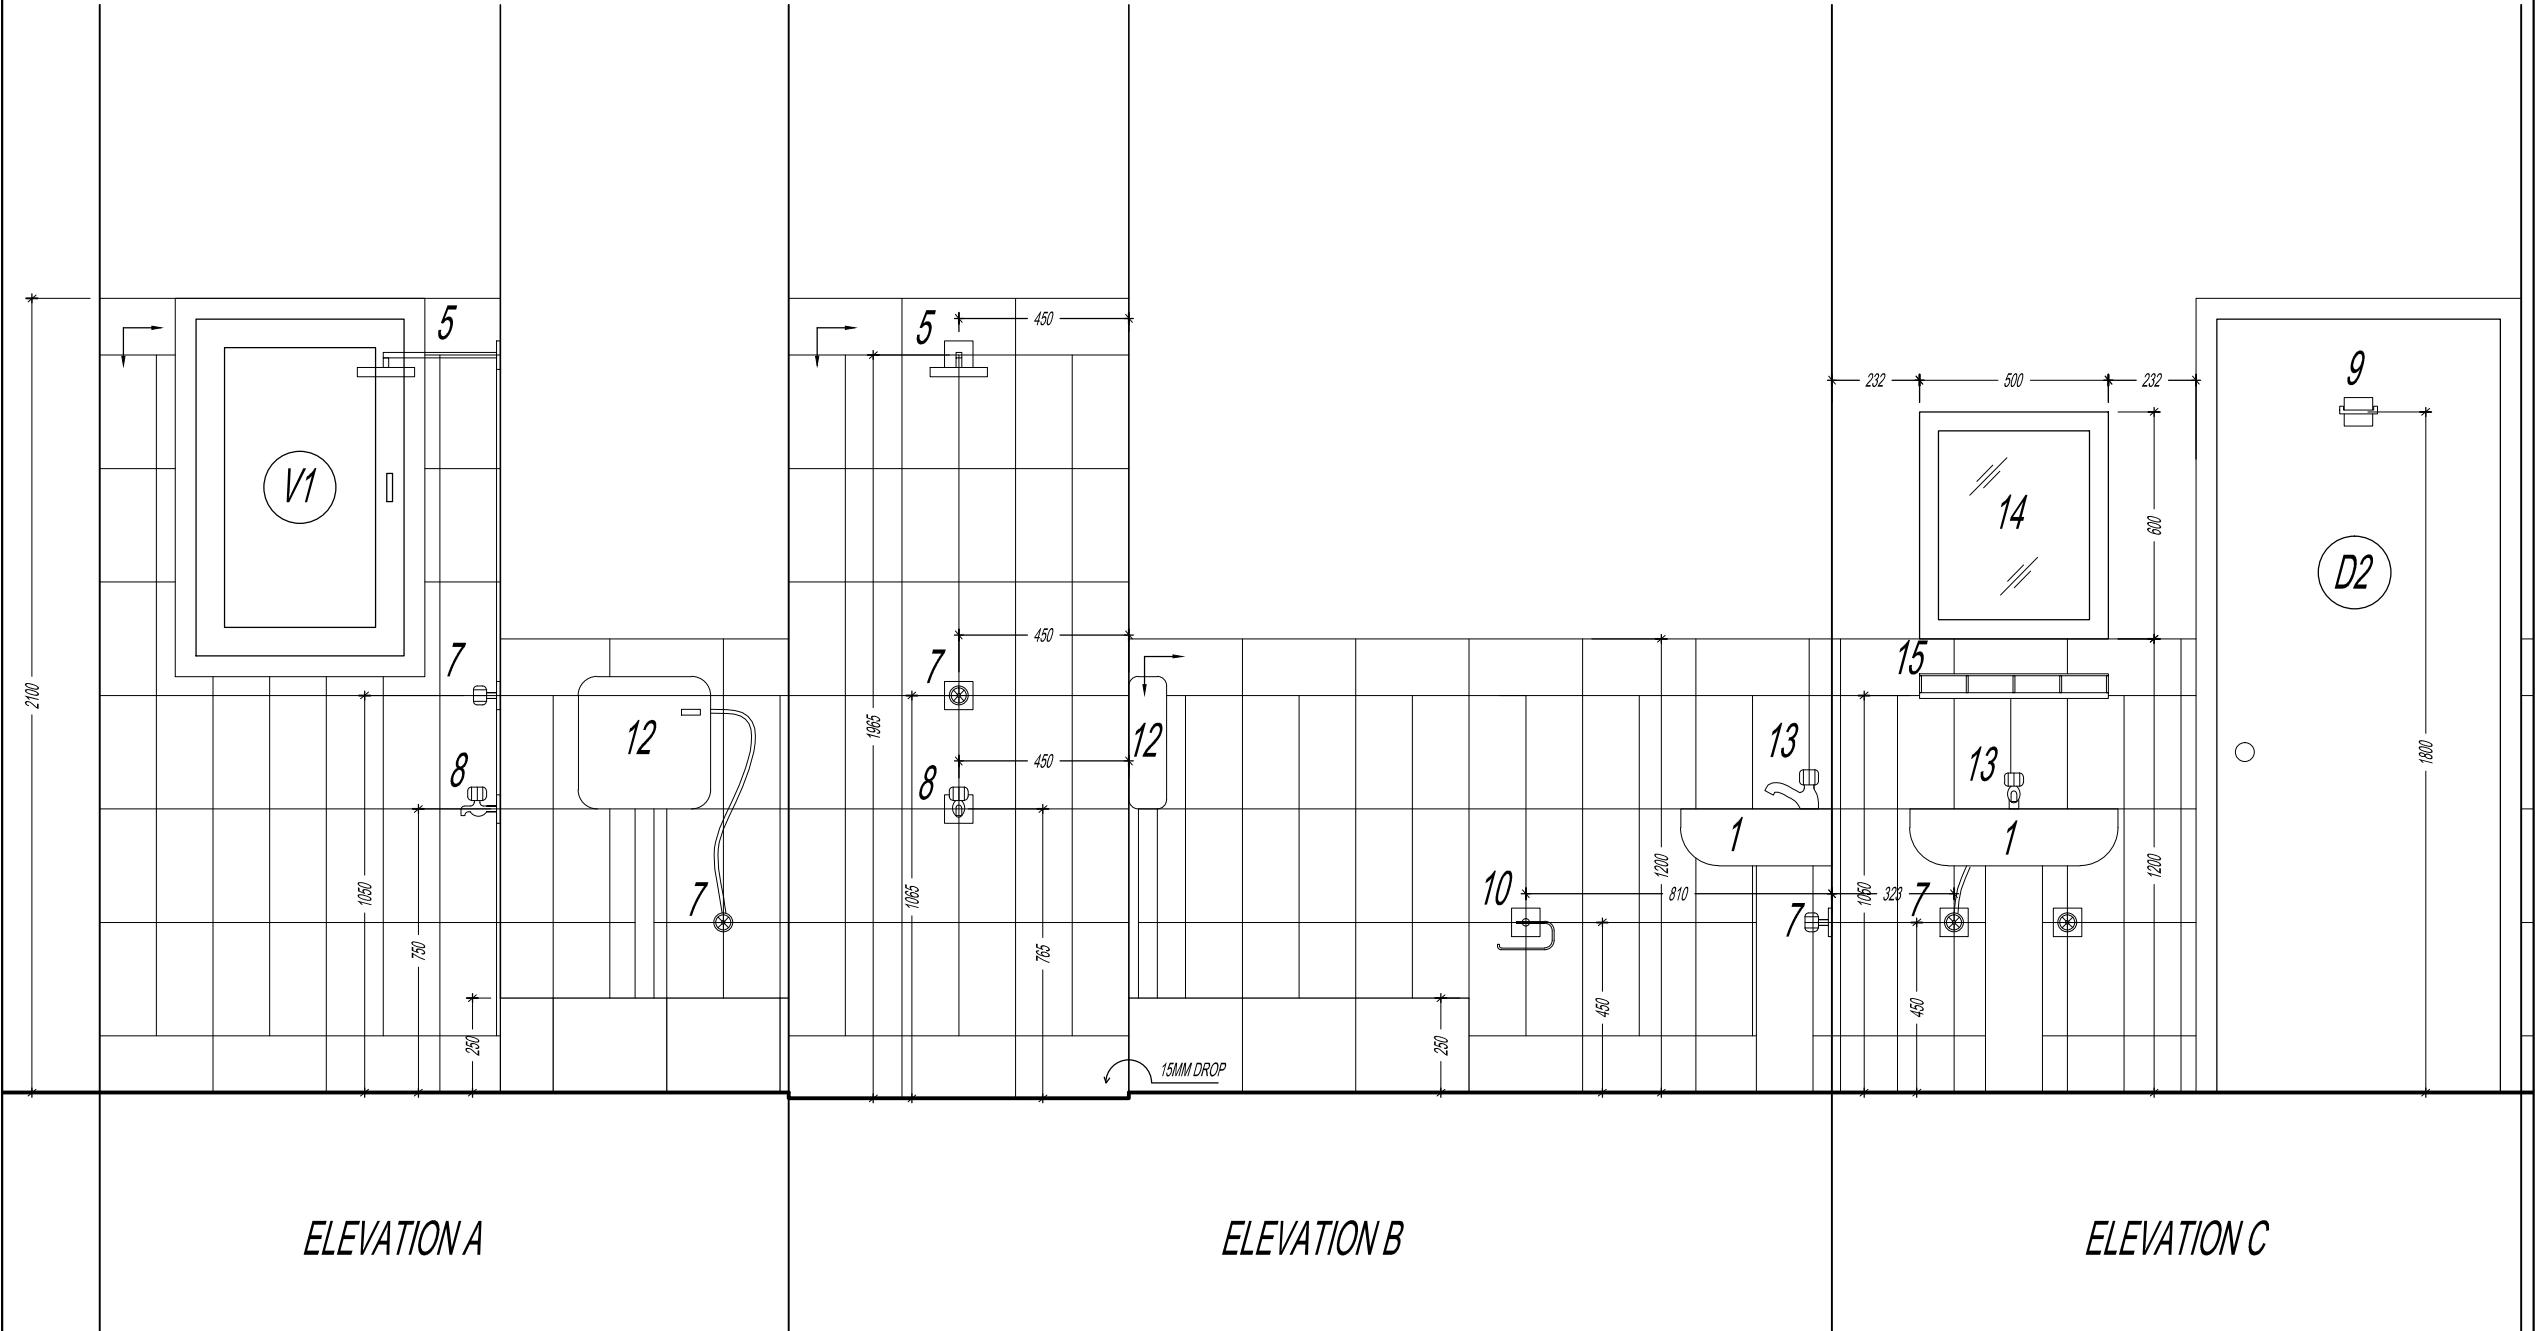

ELEVATION A

ELEVATION B

ELEVATION C

ELEVATION A, B & C

LEGEND

- 1. WASH BASIN
- 2. INDIAN WATER CLOSET
- 3. BASIN MIXER
- 4. SHOWER MIXER
- 5. SHOWER HEAD
- 6. TOWEL RAIL
- 7. STOP COCK
- 8. BIB COCK
- 9. RORF HOOK

- 10. TOILET PAPER HOLDER
- 11. FLOOR TRAP
- 12. CISTERN
- 13. PILLAR COCK
- 14. MIRROR
- 15. TOWEL RAIL



NOTE

- ALL DIMENSIONS ARE IN MILLIMETERS UNLESS SPECIFIED OTHERWISE
- ALL RELATIVE LEVELS ARE IN METERS UNLESS SPECIFIED OTHERWISE
- ALL DIMENSIONS MEASURE UNFINISHED SURFACES UNLESS SPECIFIED OTHERWISE
- ALL DIMENSIONS ARE TO BE READ AND NOT SCALED OFF
- ANY DISCREPANCY IN DRAWING IS TO BE BROUGHT TO THE IMMEDIATE NOTICE OF THE CONSULTANTS/SUPERVISION TEAM
- MINOR ADJUSTMENTS NEED TO BE CARRIED OUT ON SITE TO MATCH WITH BUILDING

Legend

[illegible]

Client

Royal Government of Bhutan Civil Aviation Dep

Aviation Planners & Engineers

Leading Edge Aviation Planning Professionals

Civil Engineering Consultant

Gyaltshen Consultancy

Project Title

GELEPHU DOMESTIC AIRPORT DESIGN & SUPERVISION


DESIGN OF SECURITY QUARTERS.

Drawing Title

BACHELOR'S HOSTEL

TOILET DETAIL

Scale	1:20
Date	SEPT 1ST 2016
Drawn By	TSHEWANG GYELTSHEN
Design By	DINESH
Drawing Number	GEL AIRPORT BQ AR TD03
LEAPP Project Code	LEAPP

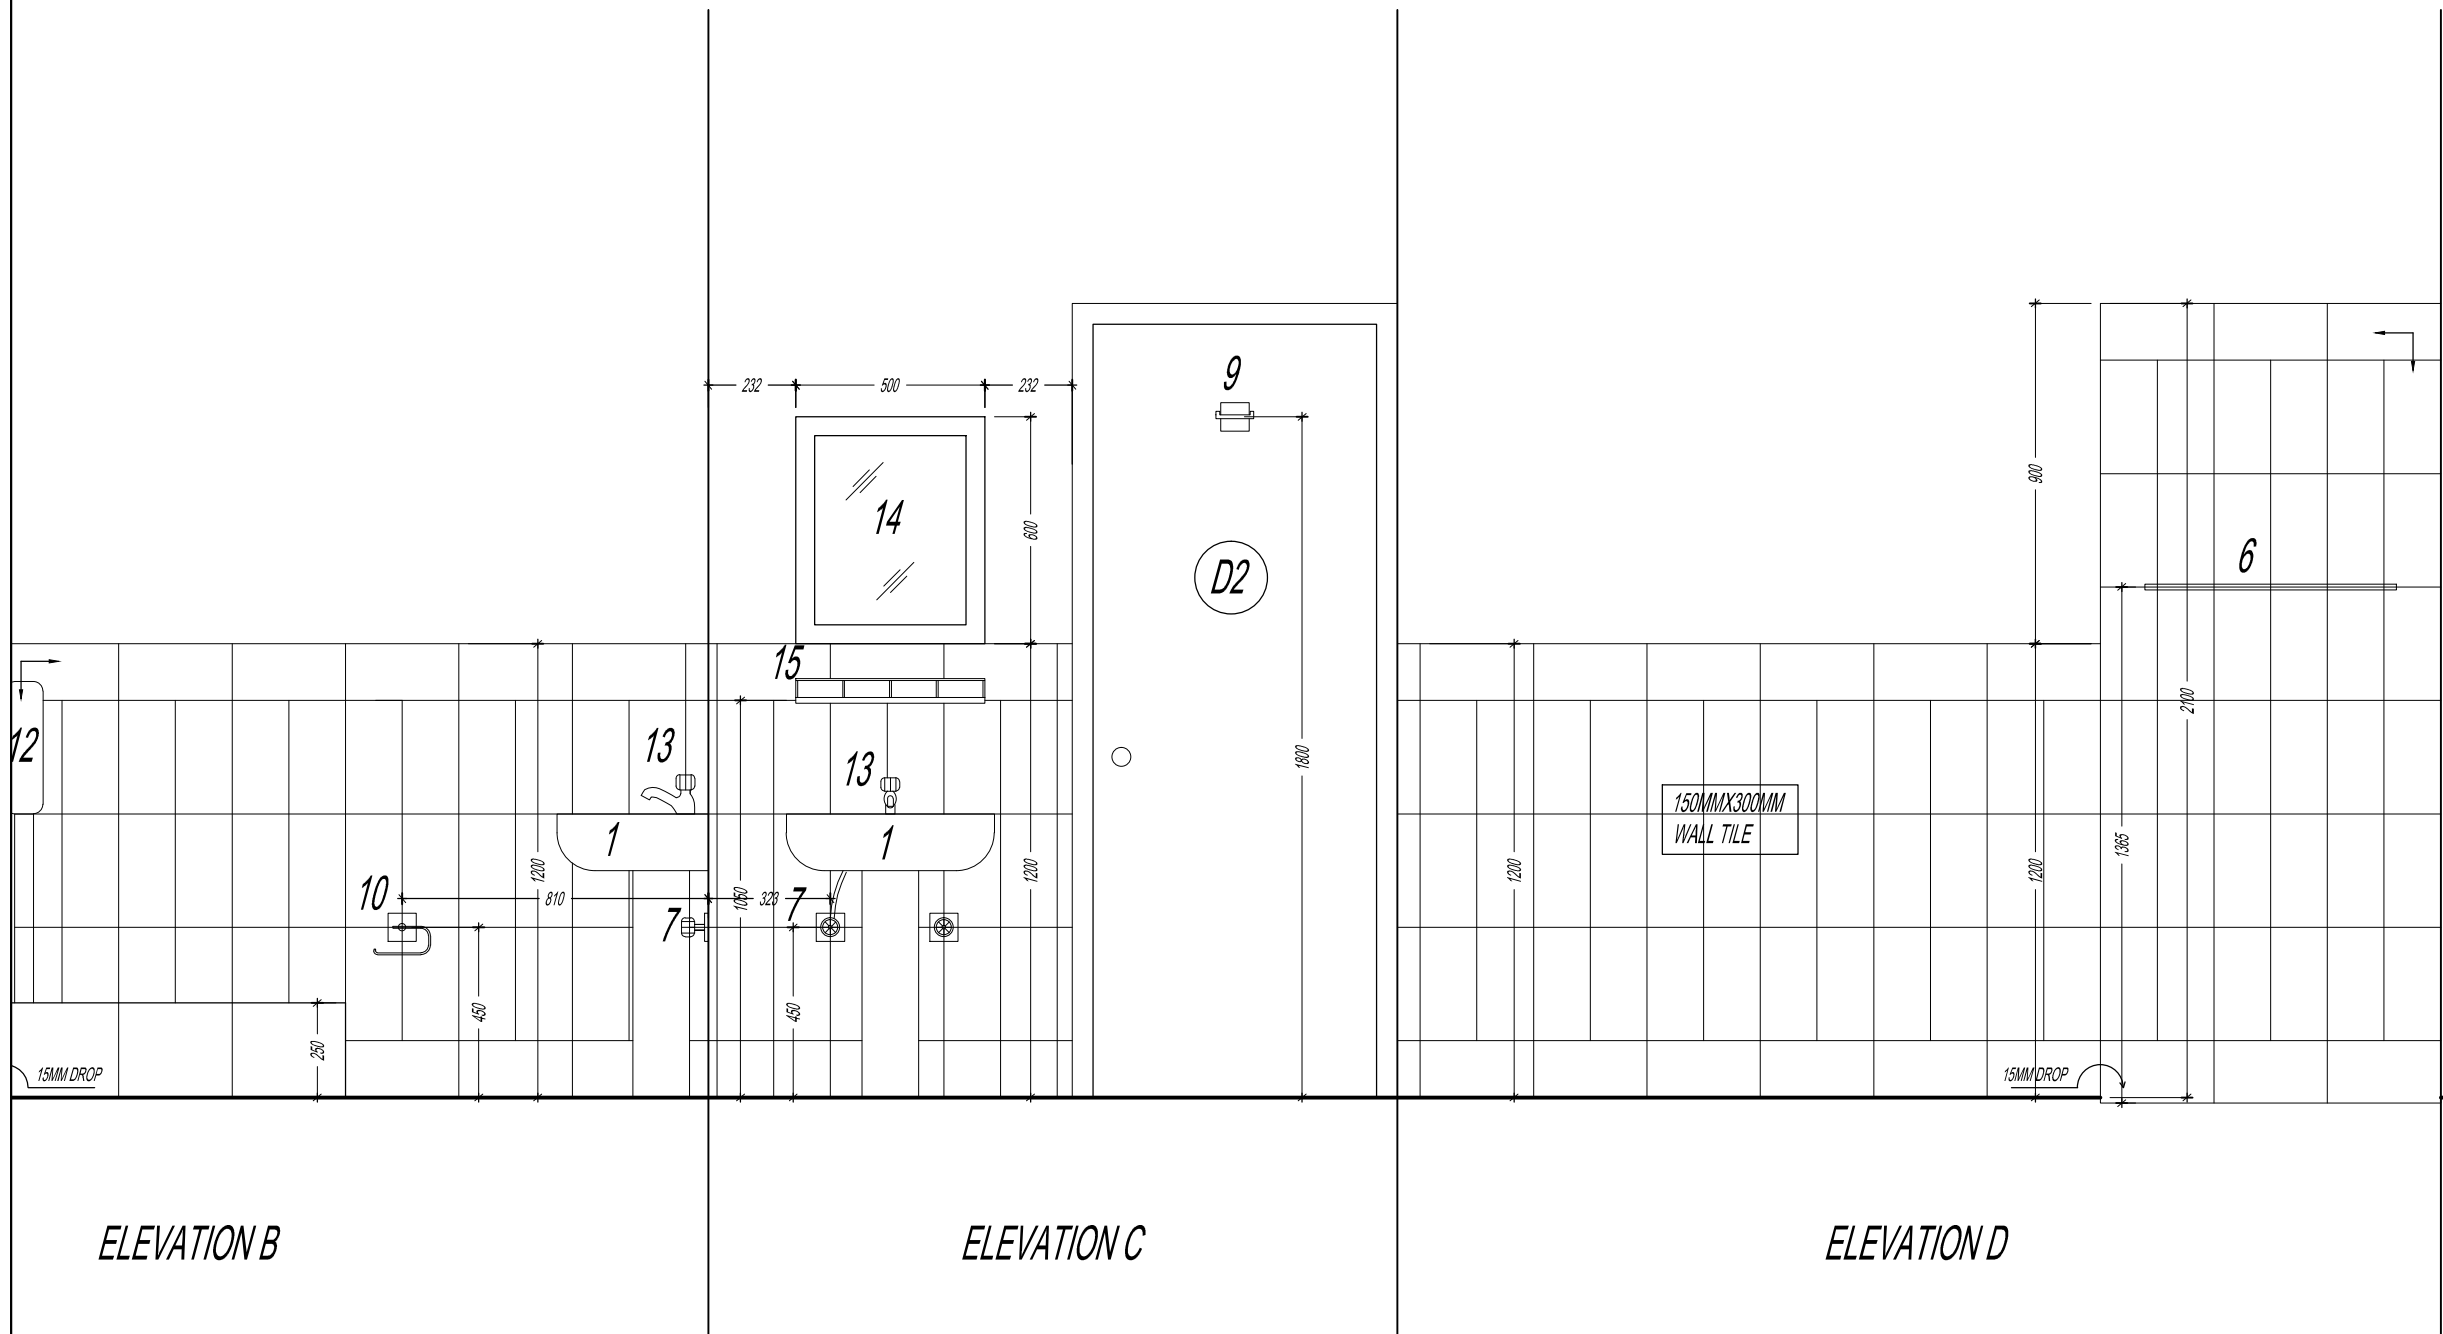

LEGEND

1. WASH BASIN
2. INDIAN WATER CLOSET
3. BASIN MIXER
4. SHOWER MIXER
5. SHOWER HEAD
6. TOWEL RAIL
7. STOP COCK
8. BIB COCK
9. ROOF HOOK

9. ROBE HOOK
10. TOILET PAPER HOLDER
11. FLOOR TRAP.
12. CISTERN
13. PILLAR COCK
14. MIRROR