

PROJECT: PROPOSED DESIGN OF SECURITY QUARTERS AT GELEPHU AIRPORT.
CLIENT: DEPARTMENT OF AIR TRANSPORT.
BUILDING: BACHELOR'S QUARTER

RAILING DETAIL

SUBMITTED BY:

Gyaltshen consultancy



ROYAL GOVERNMENT OF BHUTAN
CIVIL AVIATION DEPARTMENT



ROYAL GOVERNMENT OF BHUTAN
CIVIL AVIATION DEPARTMENT

NOTE:

- ALL DIMENSIONS ARE IN MILLIMETERS UNLESS SPECIFIED OTHERWISE
- ALL RELATIVE LEVELS ARE IN METERS UNLESS SPECIFIED OTHERWISE
- ALL DIMENSIONS MEASURE UNFINISHED SURFACES UNLESS SPECIFIED OT
- ALL DIMENSIONS ARE TO BE READ AND NOT SCALED OFF
- ANY DISCREPANCY IN DRAWING IS TO BE BROUGHT TO THE IMMEDIATE N
- THE CONSULTANTS/SUPERVISION TEAM
- MINOR ADJUSTMENTS NEED TO BE CARRIED OUT ON SITE TO MATCH WITH BUILDING

Legend

No.	Revision	Date

Client
Royal Government of Bhutan Civil Aviation Dep
Aviation Planners & Engineers
Leading Edge Aviation Planning Professionals
Civil Engineering Consultant
Gyaltshen Consultancy

Project Title

GELEPHU DOMESTIC AIRP
DESIGN & SUPERVISION

DESIGN OF SECURITY
QUARTERS.

Drawing Title

BACHELOR'S HOSTEL

RAILING DETAIL

Scale 1:20


Date SEPT 1ST 2016

Drawn By DINESH


Drawing Number

GEL AIRPORT BQ AR R01


LEAPP Project Code

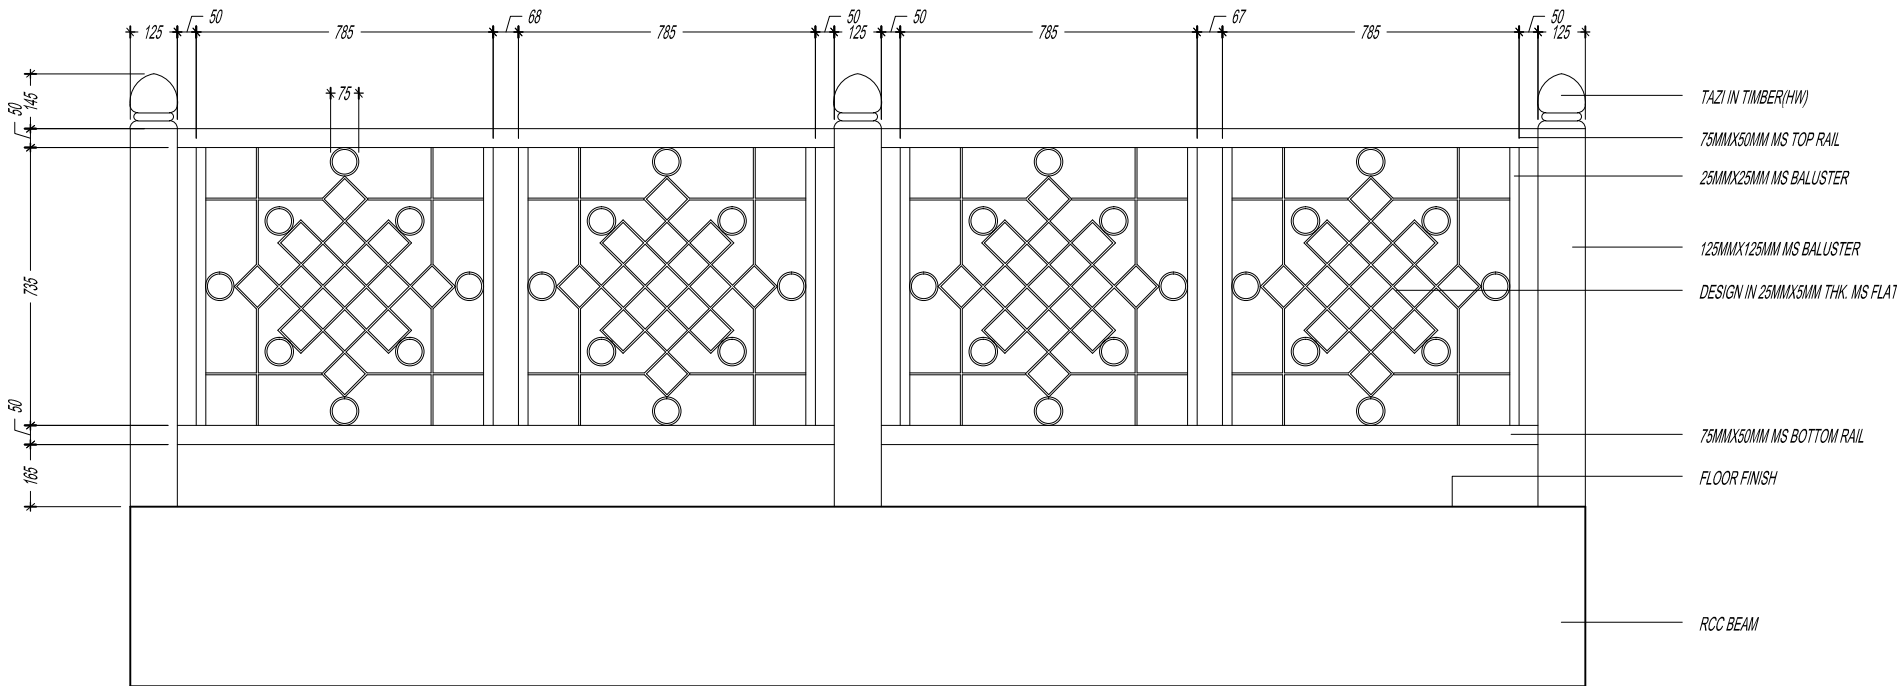


ELEVATION(R1)

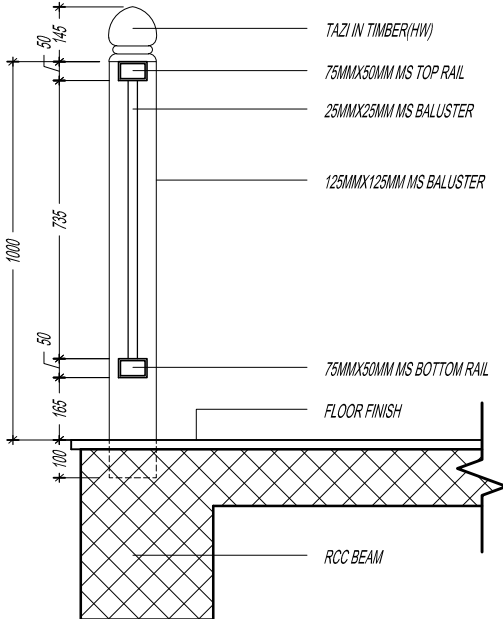

SECTION AT XX(R1)

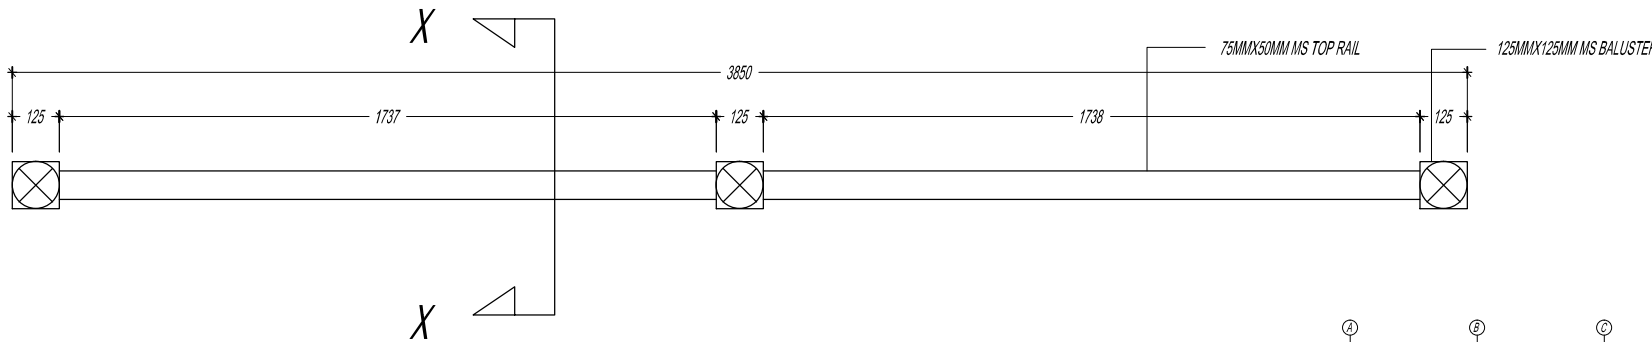

PLAN(R1)

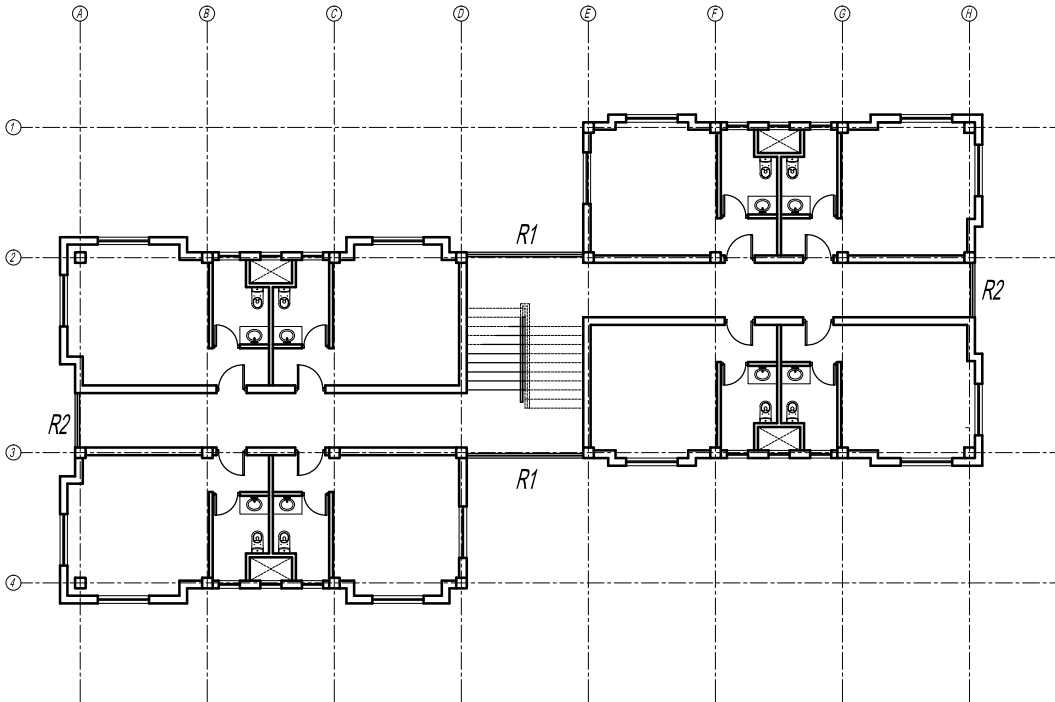

NOTE:

- ALL DIMENSIONS ARE IN MILLIMETERS UNLESS SPECIFIED OTHERWISE
- ALL RELATIVE LEVELS ARE IN METERS UNLESS SPECIFIED OTHERWISE
- ALL DIMENSIONS MEASURE UNFINISHED SURFACES UNLESS SPECIFIED OT
- ALL DIMENSIONS ARE TO BE READ AND NOT SCALED OFF
- ANY DISCREPANCY IN DRAWING IS TO BE BROUGHT TO THE IMMEDIATE N
- THE CONSULTANTS/SUPERVISION TEAM
- MINOR ADJUSTMENTS NEED TO BE CARRIED OUT ON SITE TO MATCH WITH BUILDING

Legend

No.	Revision	Date

Client
Royal Government of Bhutan Civil Aviation Department
Aviation Planners & Engineers
Leading Edge Aviation Planning Professionals
Civil Engineering Consultant
Gyaltshen Consultancy

Project Title

GELEPHU DOMESTIC AIRPORT
DESIGN & SUPERVISION


DESIGN OF SECURITY
QUARTERS.

Drawing Title


BACHELOR'S HOSTEL

RAILING DETAIL


Scale 1:20
Date SEPT 1ST 2016
Drawn By DINESH
Drawing Number
GEL AIRPORT BQ AR R02
LEAPP Project Code

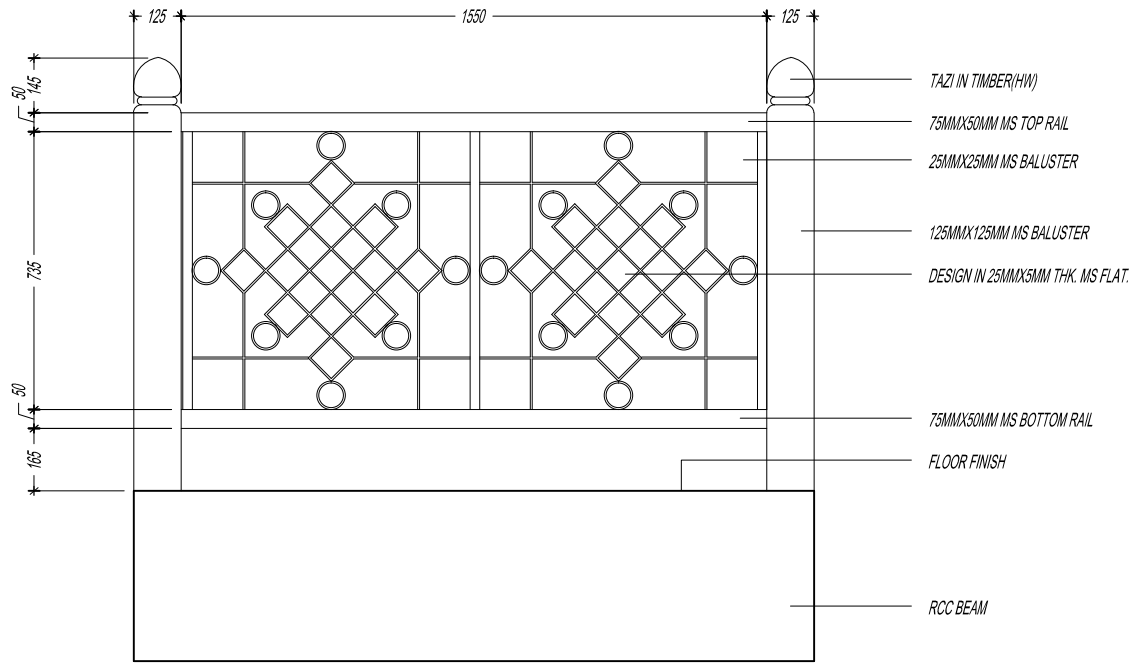

ELEVATION(R2)

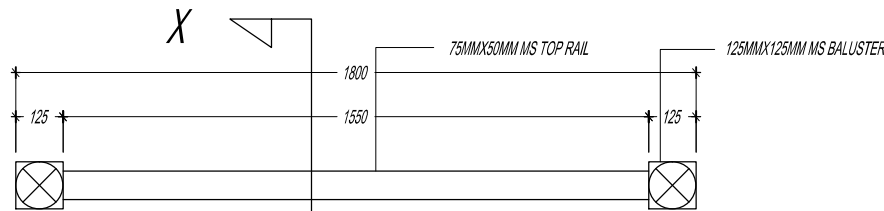

PLAN(R2)

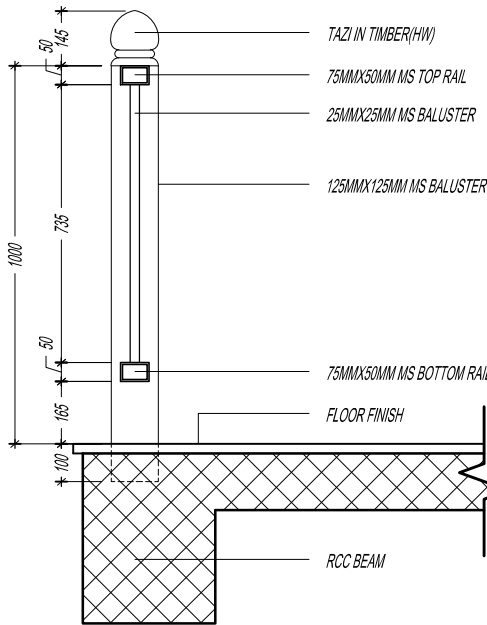

SECTION AT XX(R2)

