

PROJECT: PROPOSED DESIGN OF SECURITY QUARTERS AT GELEPHU AIRPORT.
CLIENT: DEPARTMENT OF AIR TRANSPORT.
BUILDING: FAMILY QUARTER

TOILET DETAIL

SUBMITTED BY:

Gyaltshen consultancy



**ROYAL GOVERNMENT OF BHUTAN
CIVIL AVIATION DEPARTMENT**



ROYAL GOVERNMENT OF BHUTAN
CIVIL AVIATION DEPARTMENT

NOTE:
-ALL DIMENSIONS ARE IN MILLIMETERS UNLESS SPECIFIED OTHERWISE
-ALL RELATIVE LEVELS ARE IN METERS UNLESS SPECIFIED OTHERWISE
-ALL DIMENSIONS MEASURE UNFINISHED SURFACES UNLESS SPECIFIED OTHERWISE
-ALL DIMENSIONS ARE TO BE READ AND NOT SCALED OFF
-ANY DISCREPANCY IN DRAWING IS TO BE BROUGHT TO THE IMMEDIATE NOTIFICATION OF THE CONSULTANTS/SUPERVISION TEAM
-MINOR ADJUSTMENTS NEED TO BE CARRIED OUT ON SITE TO MATCH WITH EXISTING BUILDING

Legend

No.	Revision	Date

Client
Royal Government of Bhutan Civil Aviation Department
Aviation Planners & Engineers
Leading Edge Aviation Planning Professionals
Civil Engineering Consultant
Gyaltshen Consultancy

Project Title

GELEPHU DOMESTIC AIRPORT
DESIGN & SUPERVISION


DESIGN OF SECURITY
QUARTERS.

Drawing Title

FAMILY QUARTER

TOILET DETAIL

Scale	1:20	
Date	SEPTEMBER 1ST 2016	
Drawn By	TSHEWANG GYELTSHEN	
Design By	DINESH	
Drawing Number	GEL AIRPORT FQ TD01	
LEAPP Project Code	-----	

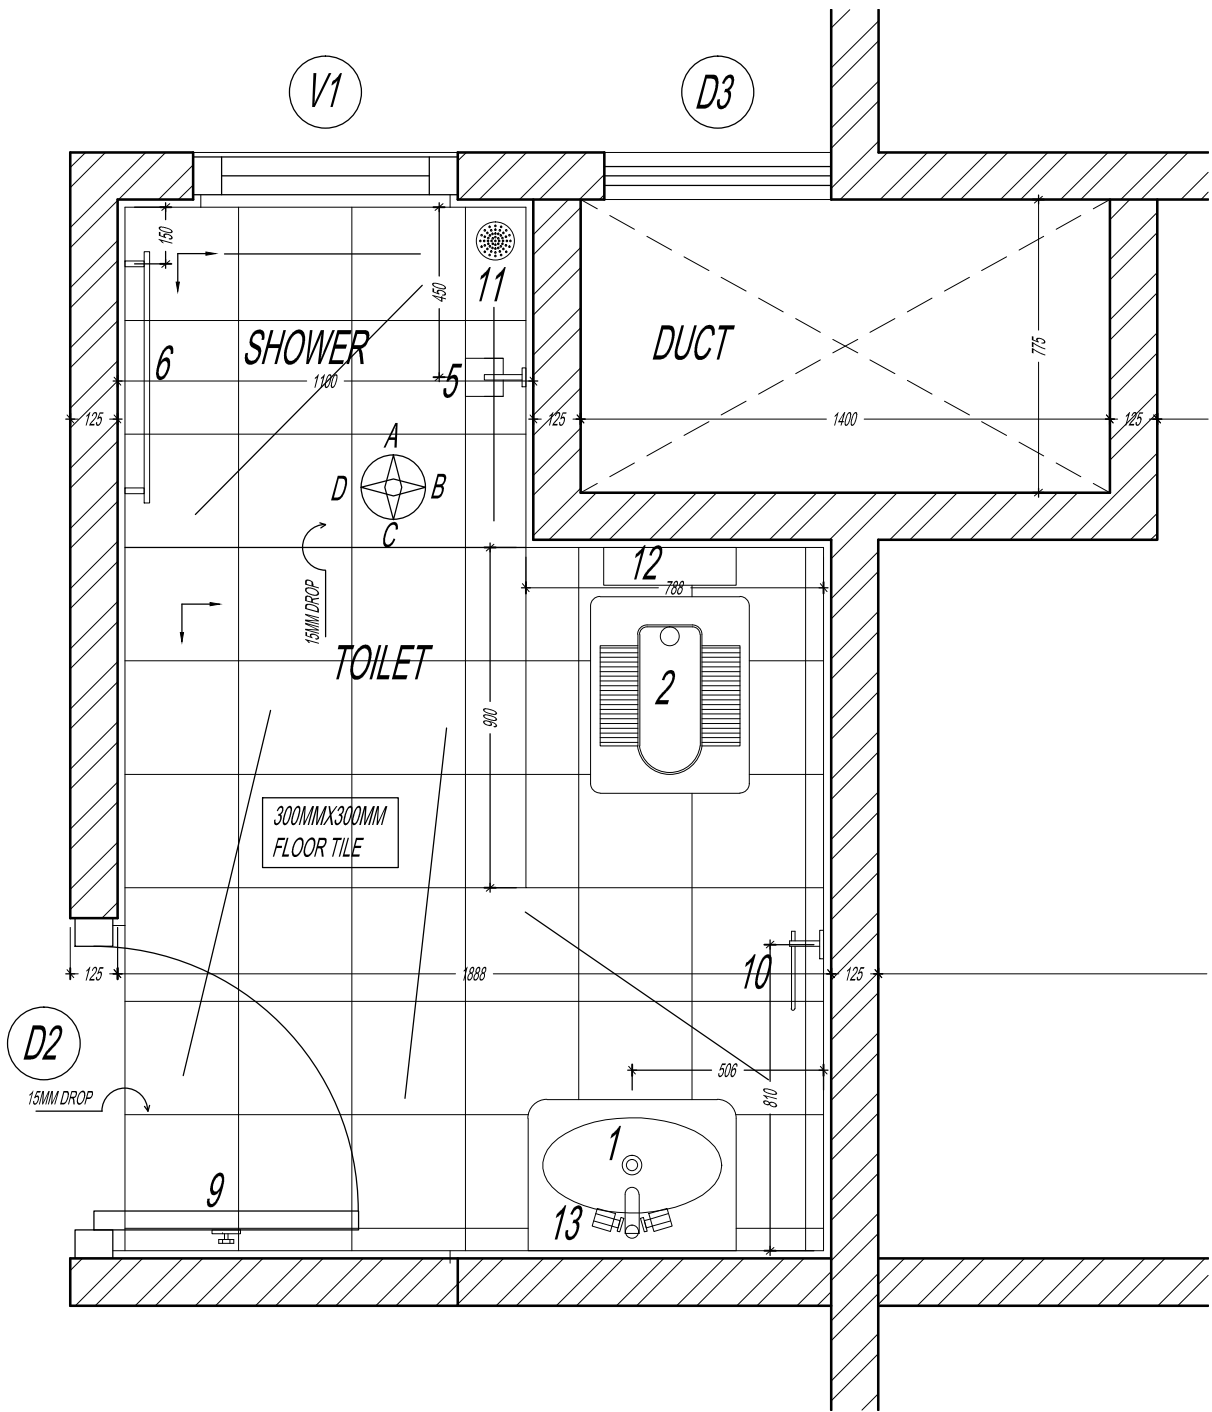

PLAN

LEGEND

1. WASH BASIN
2. INDIAN WATER CLOSET
3. BASIN MIXER
4. SHOWER MIXER
5. SHOWER HEAD
6. TOWEL RAIL
7. STOP COCK
8. BIB COCK
9. ROBE HOOK
10. TOILET PAPER HOLDER
11. FLOOR TRAP
12. CISTERN
13. PILLAR COCK
14. MIRROR
15. TOILETRY TRAY



ROYAL GOVERNMENT OF BHUTAN
CIVIL AVIATION DEPARTMENT

NOTE:
-ALL DIMENSIONS ARE IN MILLIMETERS UNLESS SPECIFIED OTHERWISE
-ALL RELATIVE LEVELS ARE IN METERS UNLESS SPECIFIED OTHERWISE
-ALL DIMENSIONS MEASURE UNFINISHED SURFACES UNLESS SPECIFIED OTHERWISE
-ALL DIMENSIONS ARE TO BE READ AND NOT SCALED OFF
-ANY DISCREPANCY IN DRAWING IS TO BE BROUGHT TO THE IMMEDIATE NOTIFICATION OF THE CONSULTANTS/SUPERVISION TEAM
-MINOR ADJUSTMENTS NEED TO BE CARRIED OUT ON SITE TO MATCH WITH EXISTING BUILDING

Legend

No.	Revision	Date


Client	Royal Government of Bhutan Civil Aviation Department
Aviation Planners & Engineers	Leading Edge Aviation Planning Professionals
Civil Engineering Consultant	Gyaltshen Consultancy
Project Title	GELEPHU DOMESTIC AIRPORT DESIGN & SUPERVISION

DESIGN OF SECURITY
QUARTERS.

Drawing Title
FAMILY QUARTER

TOILET DETAIL

Scale	1:20
Date	SEPTEMBER 1ST 2016
Drawn By	TSHEWANG GYELTSHEN
Design By	DINESH
Drawing Number	GEL AIRPORT FQ TD02
LEAPP Project Code	-----

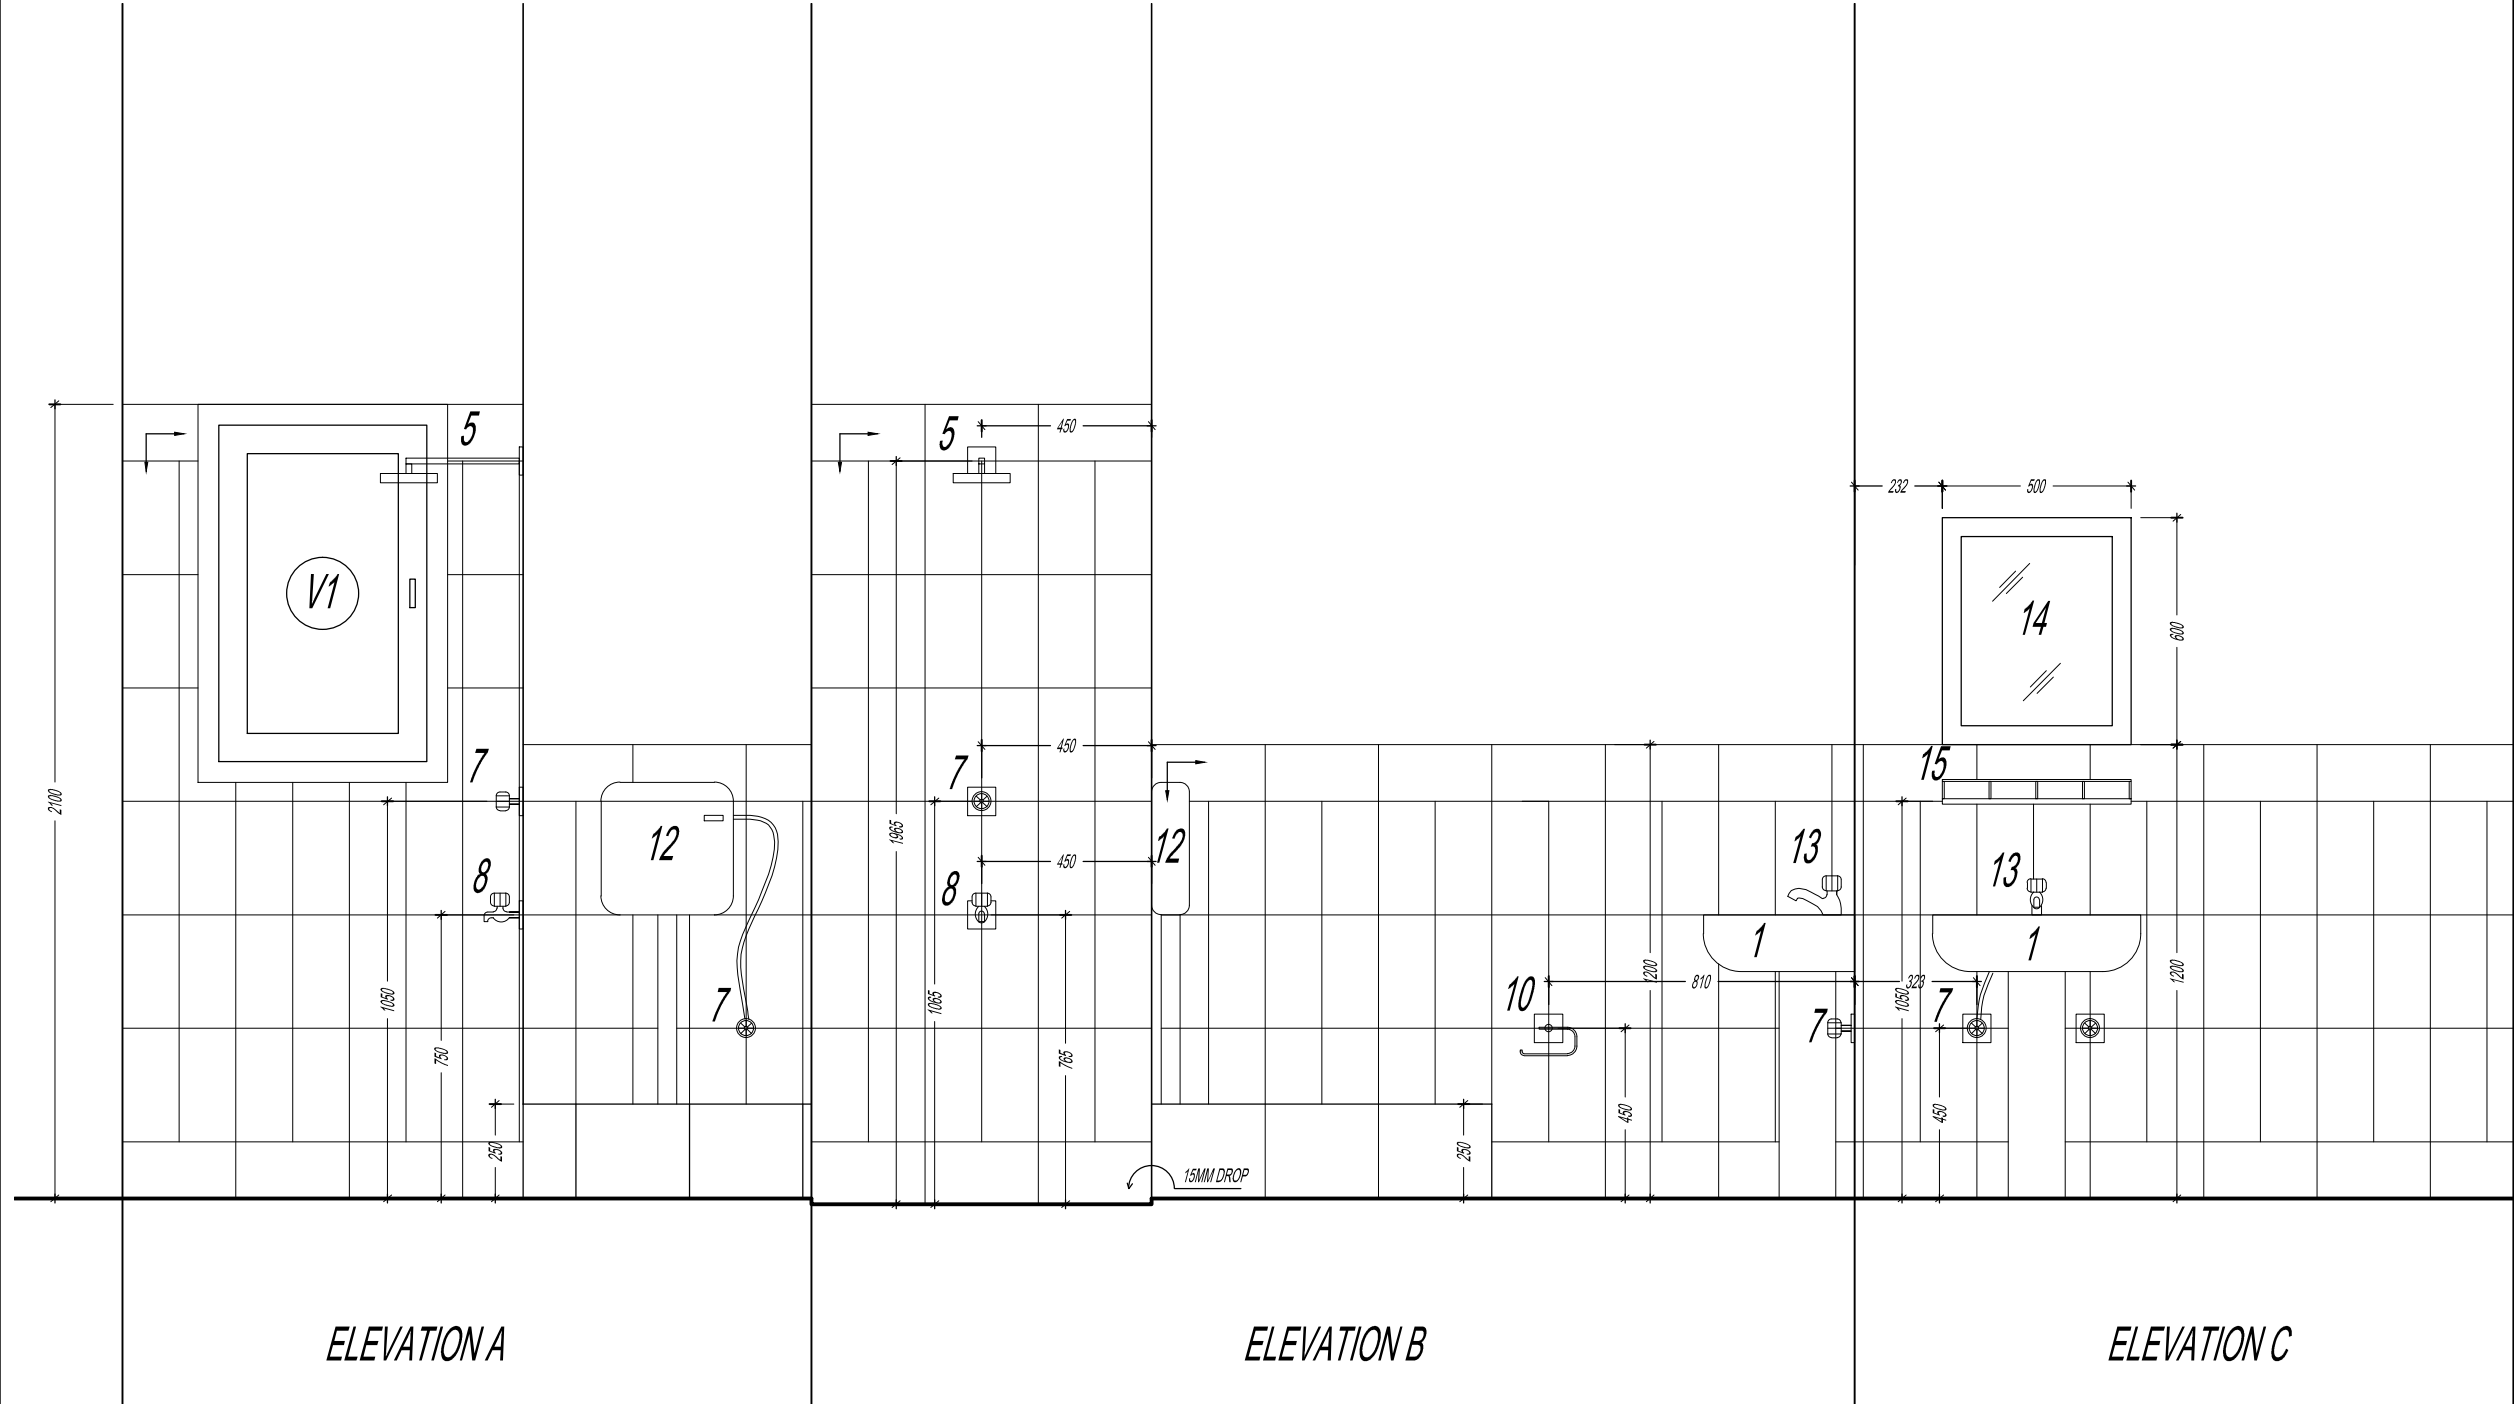

ELEVATION A

ELEVATION B

ELEVATION C

ELEVATIONS

LEGEND

1. WASH BASIN

2. INDIAN WATER CLOSET

3. BASIN MIXER

4. SHOWER MIXER

5. SHOWER HEAD

6. TOWEL RAIL

7. STOP COCK

8. BIB COCK

9. ROBE HOOK

10. TOILET PAPER HOLDER
11. FLOOR TRAP

12. CISTERN

13. PILLAR COCK

14. MIRROR

15. TOILETRY TRAY



ROYAL GOVERNMENT OF BHUTAN
CIVIL AVIATION DEPARTMENT

NOTE:
-ALL DIMENSIONS ARE IN MILLIMETERS UNLESS SPECIFIED OTHERWISE
-ALL RELATIVE LEVELS ARE IN METERS UNLESS SPECIFIED OTHERWISE
-ALL DIMENSIONS MEASURE UNFINISHED SURFACES UNLESS SPECIFIED OTHERWISE
-ALL DIMENSIONS ARE TO BE READ AND NOT SCALED OFF
-ANY DISCREPANCY IN DRAWING IS TO BE BROUGHT TO THE IMMEDIATE NOTIFICATION OF THE CONSULTANTS/SUPERVISION TEAM
-MINOR ADJUSTMENTS NEED TO BE CARRIED OUT ON SITE TO MATCH WITH EXISTING BUILDING

Legend

No.	Revision	Date

Client
Royal Government of Bhutan Civil Aviation Department
Aviation Planners & Engineers
Leading Edge Aviation Planning Professionals
Civil Engineering Consultant
Gyaltshen Consultancy

Project Title

GELEPHU DOMESTIC AIRPORT
DESIGN & SUPERVISION


DESIGN OF SECURITY
QUARTERS.

Drawing Title

FAMILY QUARTER

TOILET DETAIL

Scale	1:20
Date	SEPTEMBER 1ST 2016
Drawn By	TSHEWANG GYELTSHEN
Design By	DINESH
Drawing Number	GEL AIRPORT FQ TD03
LEAPP Project Code	-----

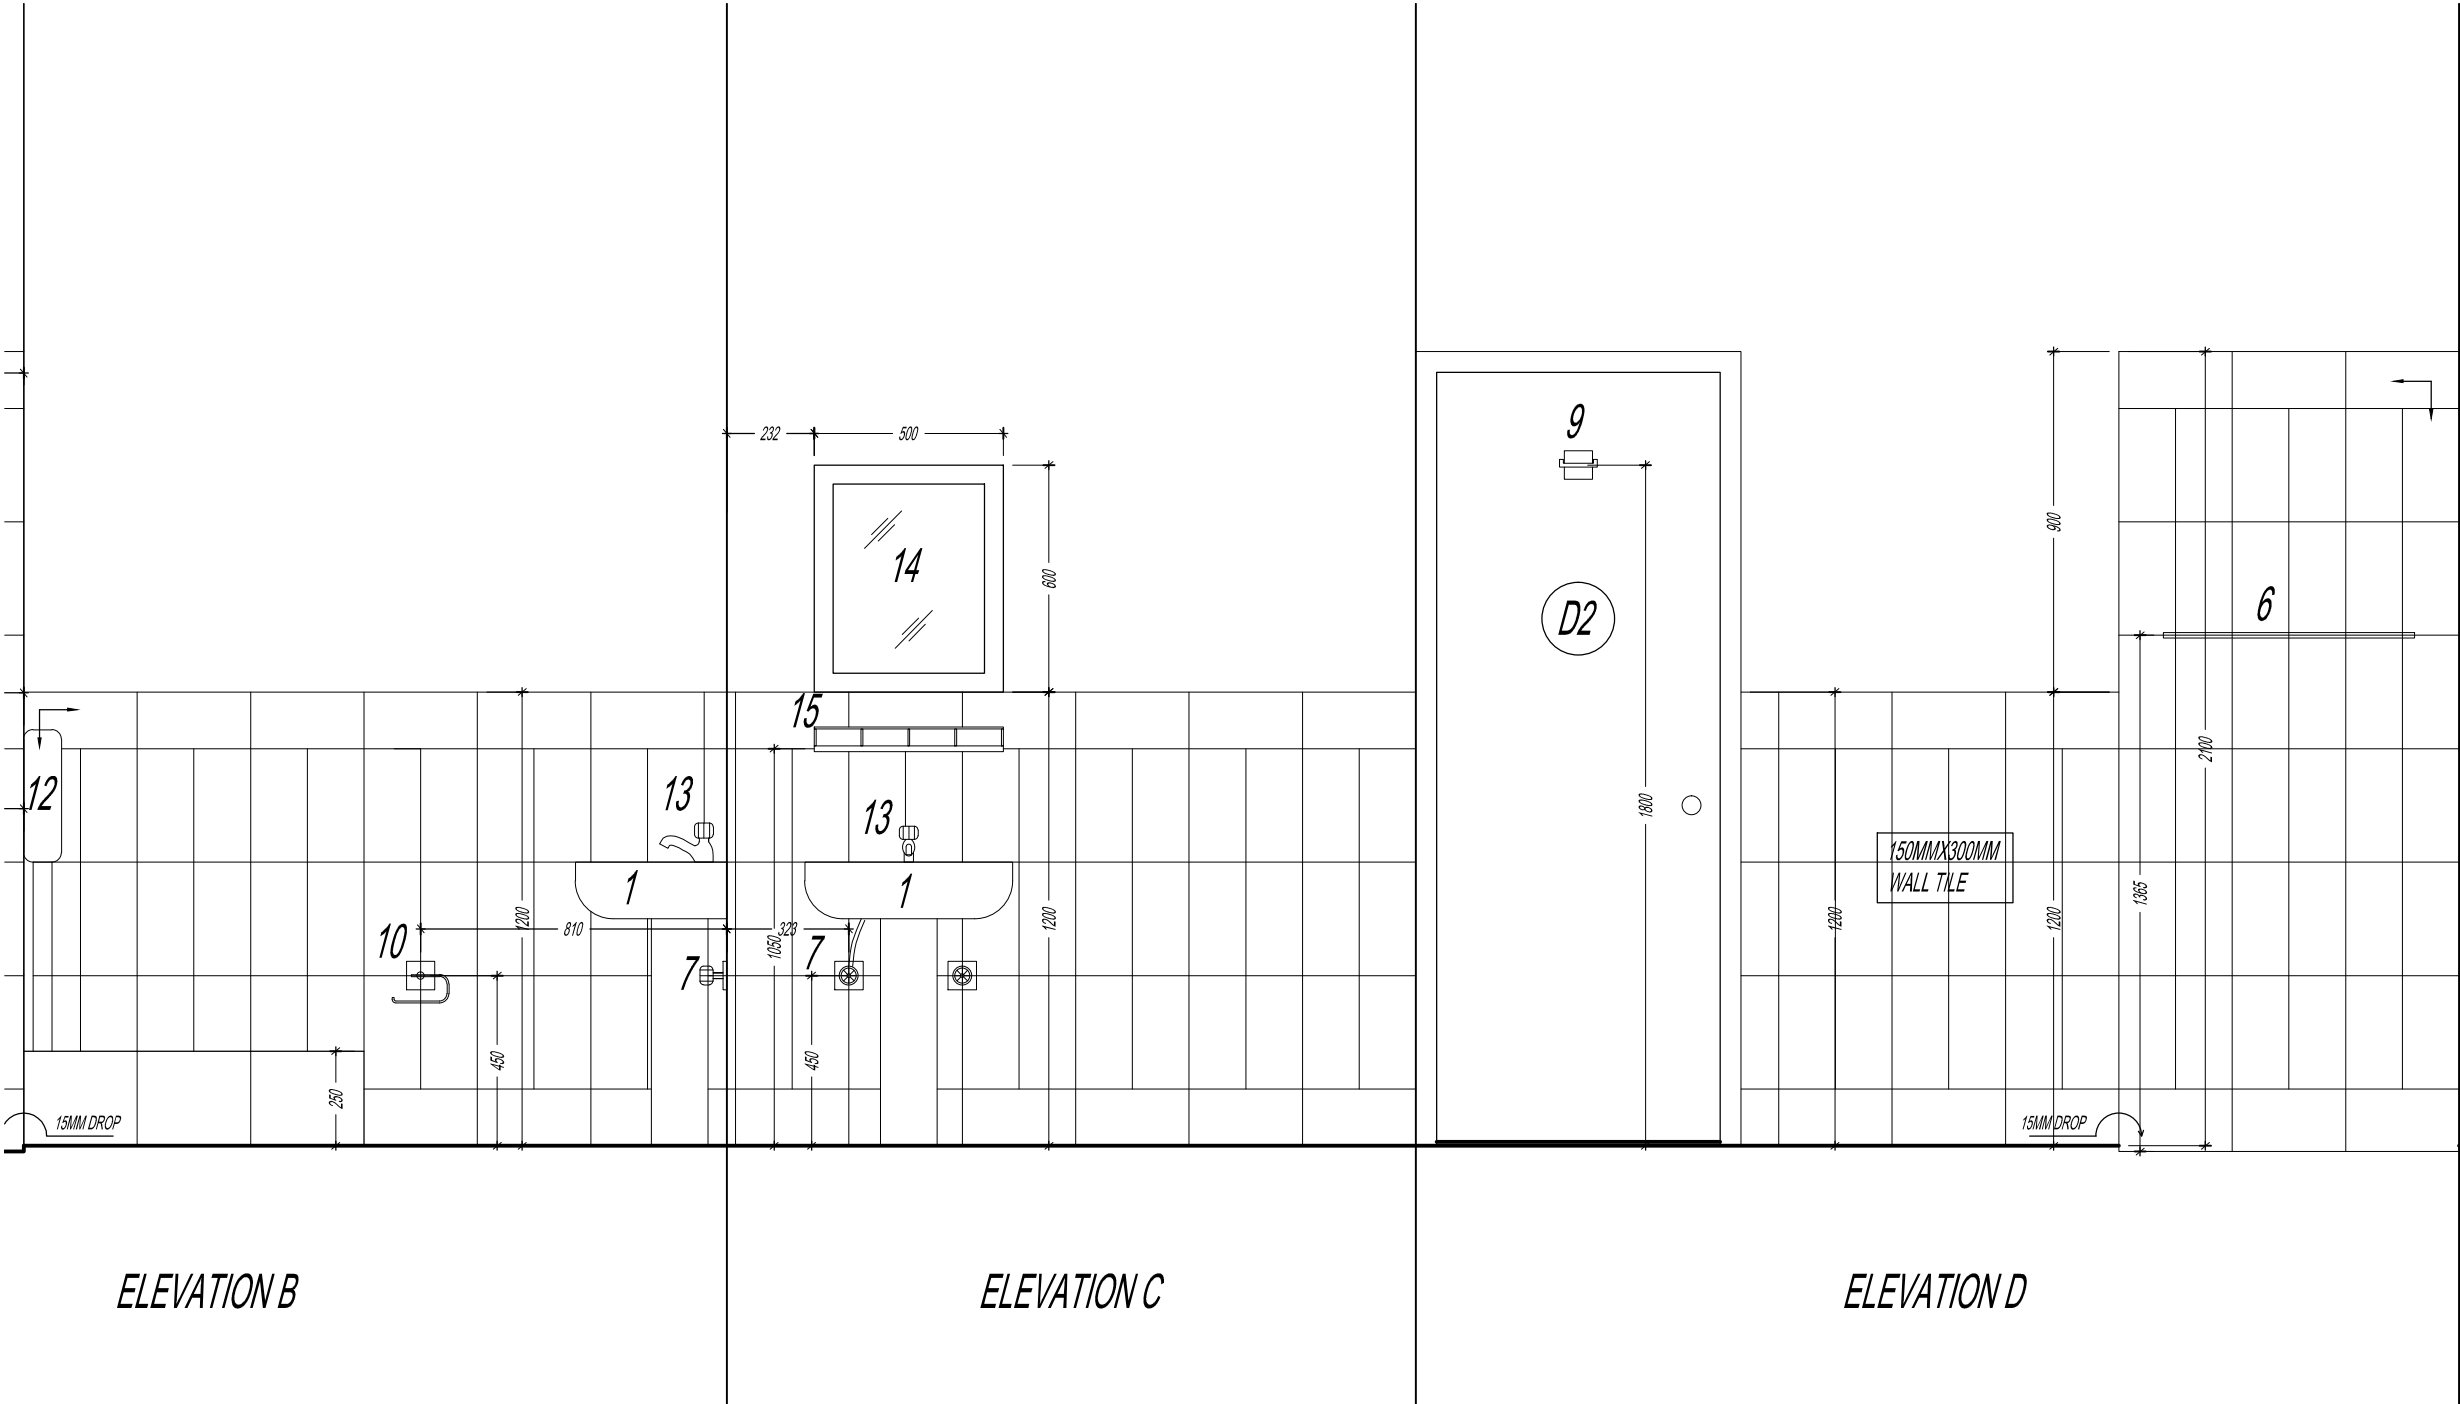

ELEVATION B

ELEVATION C

ELEVATION D

ELEVATIONS

LEGEND

1. WASH BASIN

2. INDIAN WATER CLOSET

3. BASIN MIXER

4. SHOWER MIXER

5. SHOWER HEAD

6. TOWEL RAIL

7. STOP COCK

8. BIB COCK

9. ROBE HOOK

10. TOILET PAPER HOLDER
- 11.FLOOR TRAP.

12. CISTERN

13. PILLAR COCK

14. MIRROR

15. TOILETRY TRAY