

PROJECT: PROPOSED DESIGN OF OFFICER'S QUARTER AT GELEPHU AIRPORT.

CLIENT: DEPARTMENT OF AIR TRANSPORT.

BUILDING: OFFICER'S RESIDENCE.

TOILET DETAIL

SUBMITTED BY:

Gyaltshen consultancy



**ROYAL GOVERNMENT OF BHUTAN
CIVIL AVIATION DEPARTMENT**



NOTE:
-ALL DIMENSIONS ARE IN MILLIMETERS UNLESS SPECIFIED OTHERWISE
-ALL RELATIVE LEVELS ARE IN METERS UNLESS SPECIFIED OTHERWISE
-ALL DIMENSIONS MEASURE UNFINISHED SURFACES UNLESS SPECIFIED OTHERWISE
-ALL DIMENSIONS ARE TO BE READ AND NOT SCALED OFF
-ANY DISCREPANCY IN DRAWING IS TO BE BROUGHT TO THE IMMEDIATE NO
THE CONSULTANTS/SUPERVISION TEAM
-MINOR ADJUSTMENTS NEED TO BE CARRIED OUT ON SITE TO MATCH WITH I
BUILDING

Legend

LEGEND

- 1. WASH BASIN
- 2. WESTERN WATER CLOSET
- 3. BASIN MIXER
- 4. SHOWER MIXER
- 5. SHOWER HEAD
- 6. TOWEL RAIL
- 7. STOP COCK
- 8. BIB COCK
- 9. ROBE HOOK
- 10. TOILET PAPER HOLDER
- 11.FLOOR TRAP.
- 12. CISTERN
- 13. PILLAR COCK
- 14. MIRROR
- 15. TOILETRY TRAY
- 16. GEYSER

No.	Revision	Date

Client	Royal Government of Bhutan Civil Aviation Dep:
Aviation Planners & Engineers	Leading Edge Aviation Planning Professionals
Civil Engineering Consultant	Gyaltshen Consultancy
Project Title	


GELEPHU DOMESTIC AIRPC
DESIGN & SUPERVISION

DESIGN OF SECURITY
QUARTERS.

OFFICER'S RESIDENCE

TOILET DETAIL

Scale	1:20
Date	SEPT 1ST 2016
Drawn By	TSHEWANG GYELTSHEN
Design By	DINESH
Drawing Number	GEL AIRPORT OR TD 01
LEAPP Project Code	----

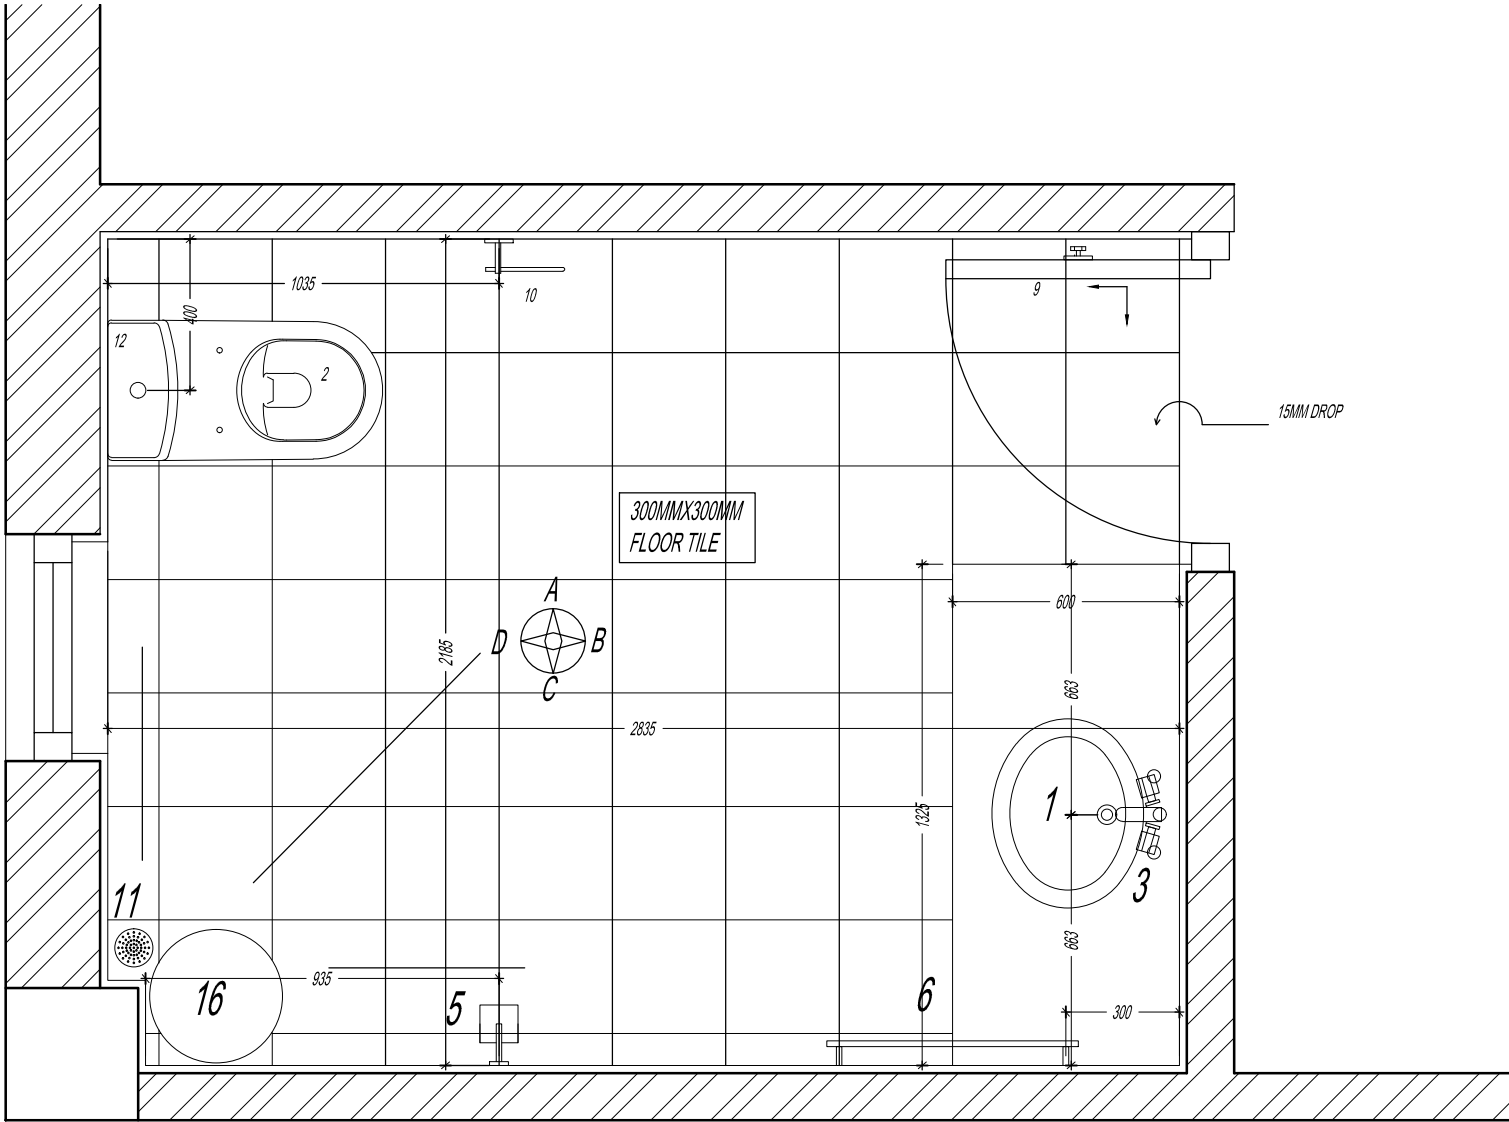

PLAN(MASTER BEDROOM TOILET)



ROYAL GOVERNMENT OF BHUTAN
CIVIL AVIATION DEPARTMENT

NOTE:
-ALL DIMENSIONS ARE IN MILLIMETERS UNLESS SPECIFIED OTHERWISE
-ALL RELATIVE LEVELS ARE IN METERS UNLESS SPECIFIED OTHERWISE
-ALL DIMENSIONS MEASURE UNFINISHED SURFACES UNLESS SPECIFIED OTHERWISE
-ALL DIMENSIONS ARE TO BE READ AND NOT SCALED OFF
-ANY DISCREPANCY IN DRAWING IS TO BE BROUGHT TO THE IMMEDIATE NOTIFICATION OF THE CONSULTANTS/SUPERVISION TEAM
-MINOR ADJUSTMENTS NEED TO BE CARRIED OUT ON SITE TO MATCH WITH THE ACTUAL BUILDING

Legend

No.	Revision	Date

Client
Royal Government of Bhutan Civil Aviation Department
Aviation Planners & Engineers
Leading Edge Aviation Planning Professionals
Civil Engineering Consultant
Gyaltshen Consultancy
Project Title

GELEPHU DOMESTIC AIRPORT
DESIGN & SUPERVISION


DESIGN OF SECURITY
QUARTERS.

Drawing Title

OFFICER'S RESIDENCE

TOILET DETAIL

Scale	1:20
Date	SEPT 1ST 2016
Drawn By	TSHEWANG GYELTSHEN
Design By	DINESH
Drawing Number	GEL AIRPORT OR TD 02
LEAPP Project Code	----

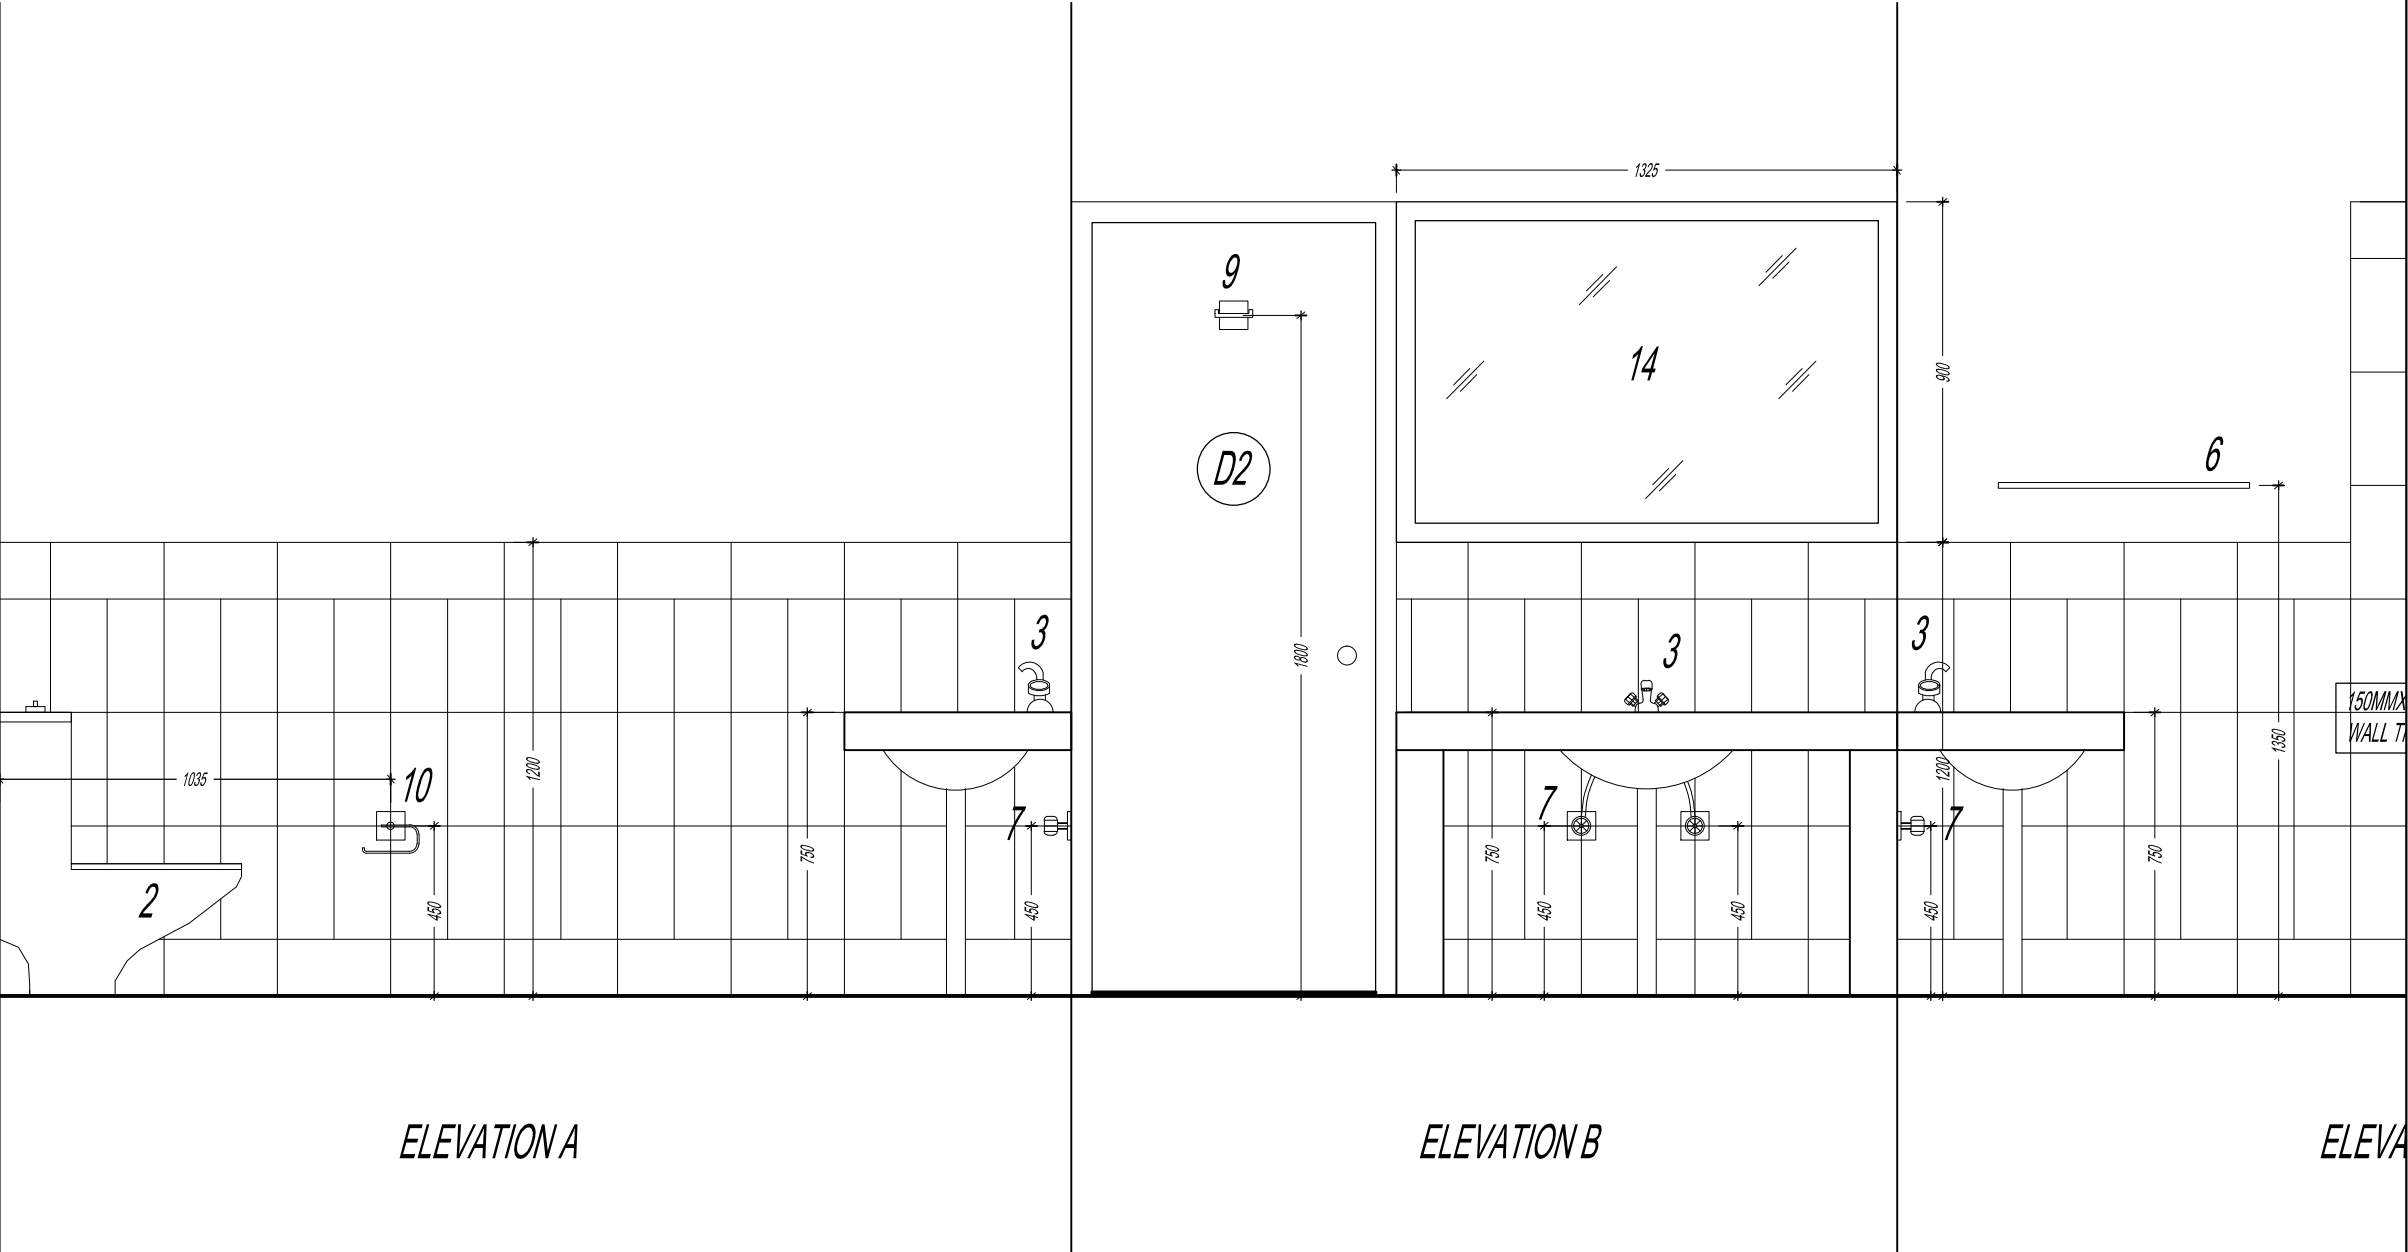

ELEVATION A

ELEVATION B

ELEVATION C

ELEVATION (MASTER BEDROOM TOILET)

LEGEND

- 1. WASH BASIN
- 2. WESTERN WATER CLOSET
- 3. BASIN MIXER
- 4. SHOWER MIXER
- 5. SHOWER HEAD
- 6. TOWEL RAIL
- 7. STOP COCK
- 8. BIB COCK
- 9. ROBE HOOK
- 10. TOILET PAPER HOLDER

- 11. FLOOR TRAP
- 12. CISTERN
- 13. PILLAR COCK
- 14. MIRROR
- 15. TOILETRY TRAY
- 16. GEYSER



ROYAL GOVERNMENT OF BHUTAN
CIVIL AVIATION DEPARTMENT

NOTE:
-ALL DIMENSIONS ARE IN MILLIMETERS UNLESS SPECIFIED OTHERWISE
-ALL RELATIVE LEVELS ARE IN METERS UNLESS SPECIFIED OTHERWISE
-ALL DIMENSIONS MEASURE UNFINISHED SURFACES UNLESS SPECIFIED OTHERWISE
-ALL DIMENSIONS ARE TO BE READ AND NOT SCALED OFF
-ANY DISCREPANCY IN DRAWING IS TO BE BROUGHT TO THE IMMEDIATE NO
THE CONSULTANTS/SUPERVISION TEAM
-MINOR ADJUSTMENTS NEED TO BE CARRIED OUT ON SITE TO MATCH WITH I
BUILDING

Legend

No.	Revision	Date

Client
Royal Government of Bhutan Civil Aviation Dep:
Aviation Planners & Engineers
Leading Edge Aviation Planning Professionals
Civil Engineering Consultant
Gyaltshen Consultancy

Project Title

GELEPHU DOMESTIC AIRPC
DESIGN & SUPERVISION


DESIGN OF SECURITY
QUARTERS.

Drawing Title

OFFICER'S RESIDENCE

TOILET DETAIL

Scale	1:20
Date	SEPT 1ST 2016
Drawn By	TSHEWANG GYELTSHEN
Design By	DINESH
Drawing Number	GEL AIRPORT OR TD 03
LEAPP Project Code	----

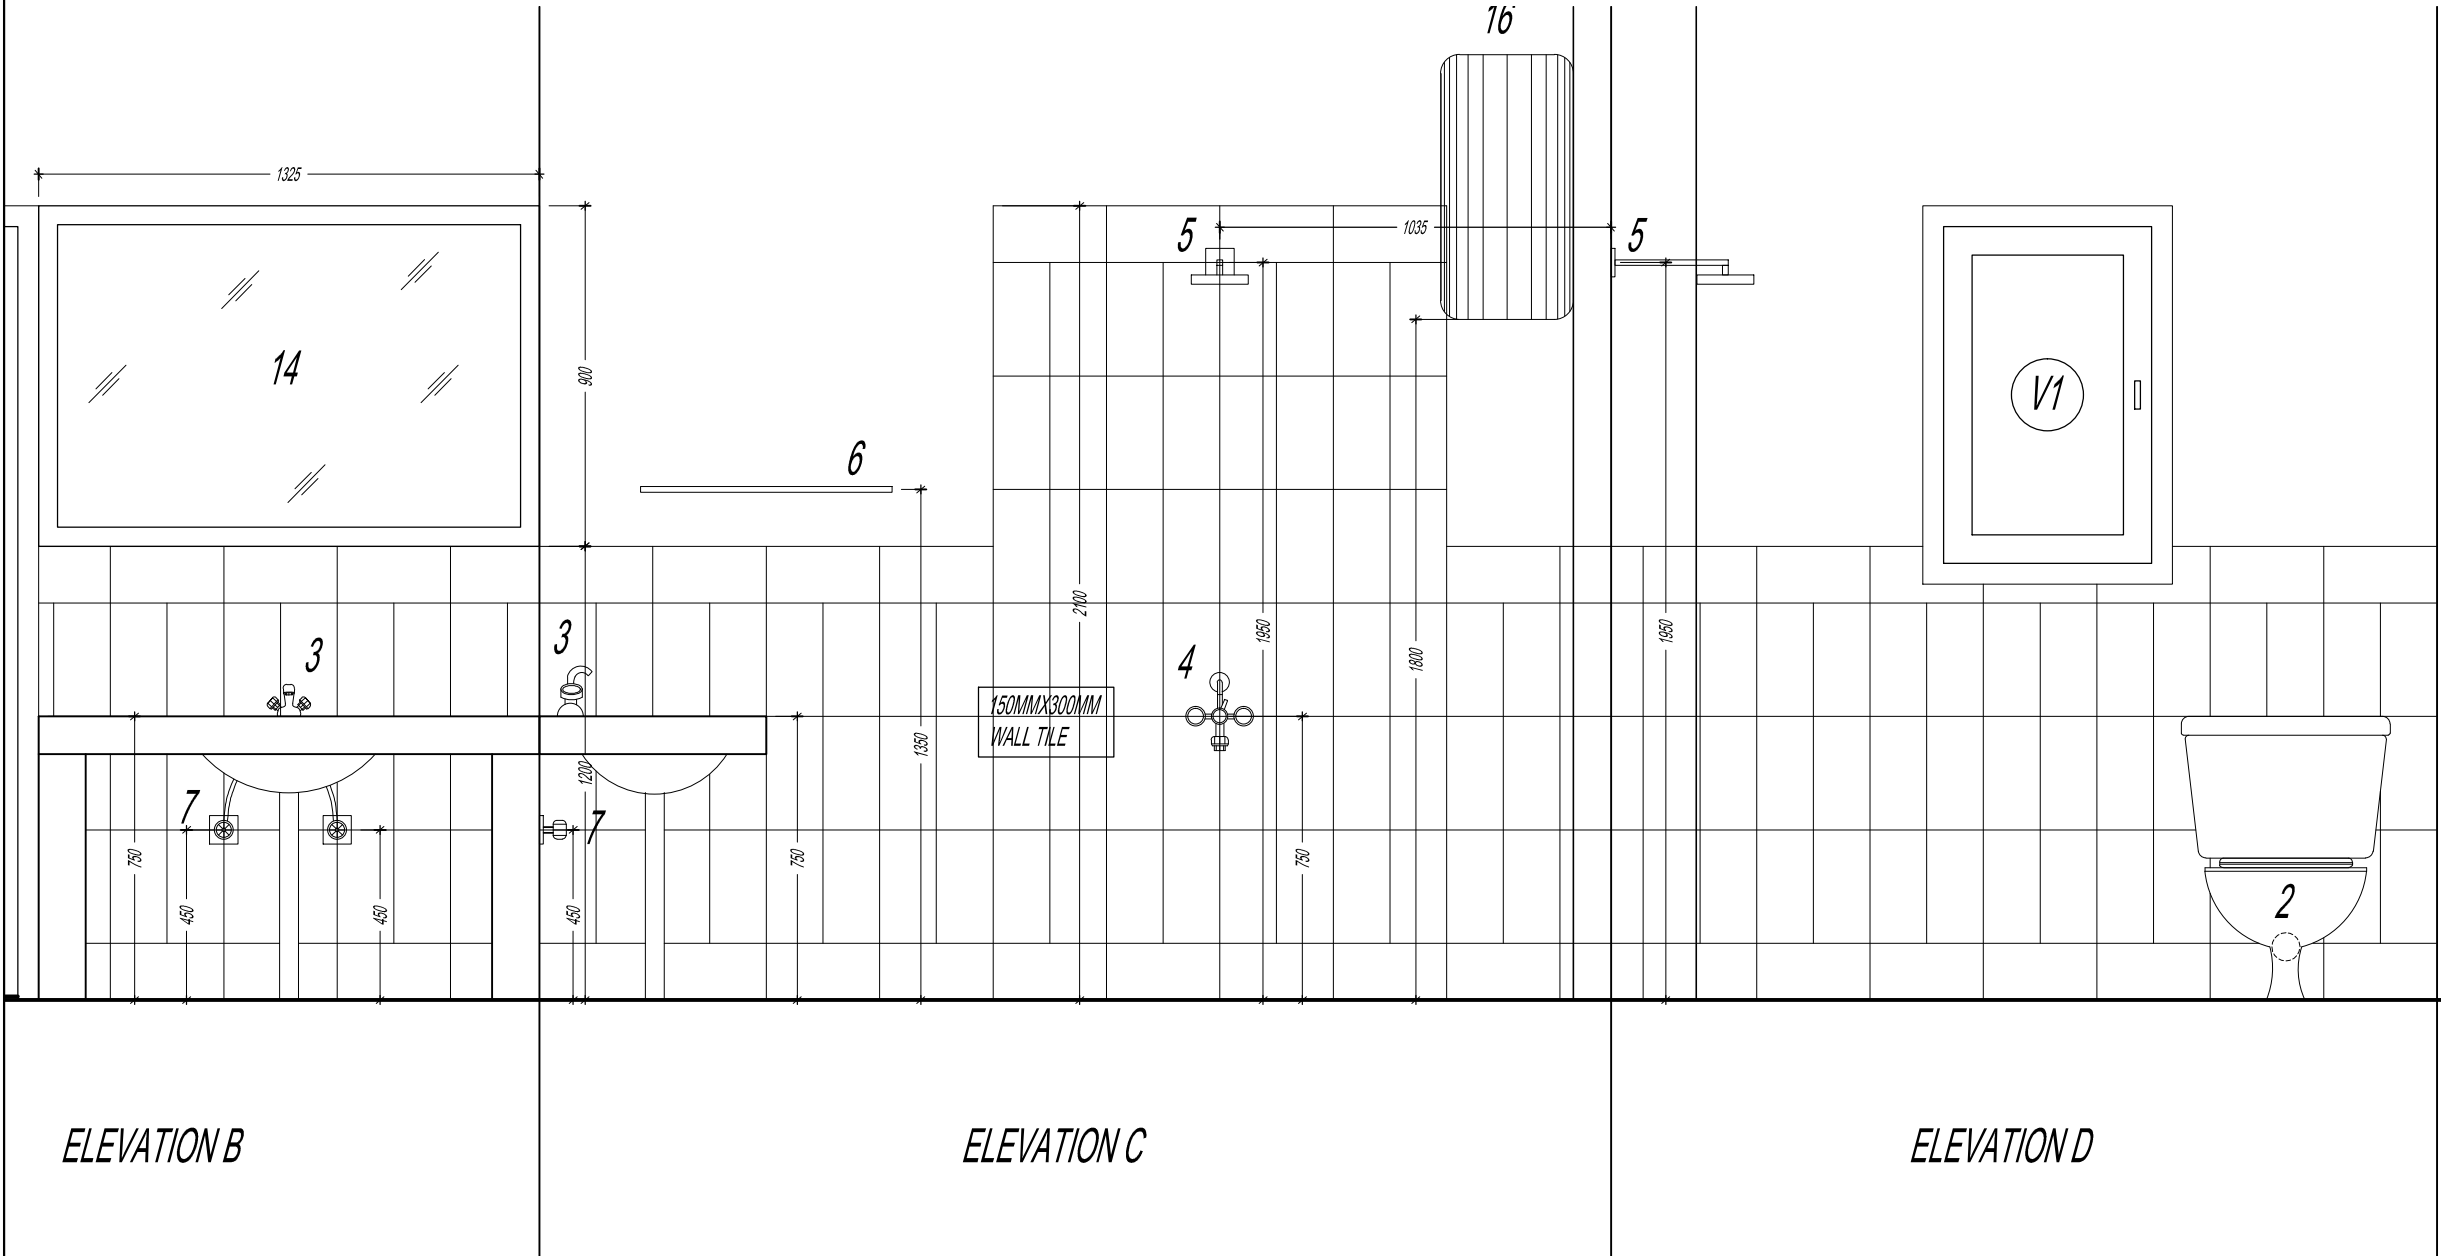

ELEVATION B

ELEVATION C

ELEVATION D

ELEVATION(MASTER BEDROOM TOILET)

LEGEND

- 1. WASH BASIN
- 2. WESTERN WATER CLOSET
- 3. BASIN MIXER
- 4. SHOWER MIXER
- 5. SHOWER HEAD
- 6. TOWEL RAIL
- 7. STOP COCK
- 8. BIB COCK
- 9. ROBE HOOK
- 10. TOILET PAPER HOLDER

- 11.FLOOR TRAP.
- 12. CISTERN
- 13. PILLAR COCK
- 14. MIRROR
- 15. TOILETRY TRAY
- 16. GEYSER



ROYAL GOVERNMENT OF BHUTAN
CIVIL AVIATION DEPARTMENT

NOTE:
-ALL DIMENSIONS ARE IN MILLIMETERS UNLESS SPECIFIED OTHERWISE
-ALL RELATIVE LEVELS ARE IN METERS UNLESS SPECIFIED OTHERWISE
-ALL DIMENSIONS MEASURE UNFINISHED SURFACES UNLESS SPECIFIED OTHERWISE
-ALL DIMENSIONS ARE TO BE READ AND NOT SCALED OFF
-ANY DISCREPANCY IN DRAWING IS TO BE BROUGHT TO THE IMMEDIATE NO
THE CONSULTANTS/SUPERVISION TEAM
-MINOR ADJUSTMENTS NEED TO BE CARRIED OUT ON SITE TO MATCH WITH I
BUILDING

Legend

LEGEND

- 1. WASH BASIN
- 2. WESTERN WATER CLOSET
- 3. BASIN MIXER
- 4. SHOWER MIXER
- 5. SHOWER HEAD
- 6. TOWEL RAIL
- 7. STOP COCK
- 8. BIB COCK
- 9. ROBE HOOK
- 10. TOILET PAPER HOLDER
- 11.FLOOR TRAP.
- 12. CISTERN
- 13. PILLAR COCK
- 14. MIRROR
- 15. TOILETRY TRAY
- 16. GEYSER

No.	Revision	Date

Client	Royal Government of Bhutan Civil Aviation Dep:
Aviation Planners & Engineers	Leading Edge Aviation Planning Professionals
Civil Engineering Consultant	Gyaltshen Consultancy
Project Title	


GELEPHU DOMESTIC AIRPC
DESIGN & SUPERVISION

DESIGN OF SECURITY
QUARTERS.

OFFICER'S RESIDENCE

TOILET DETAIL

Scale	1:20
Date	SEPT 1ST 2016
Drawn By	TSHEWANG GYELTSHEN
Design By	DINESH
Drawing Number	GEL AIRPORT OR TD 04
LEAPP Project Code	----

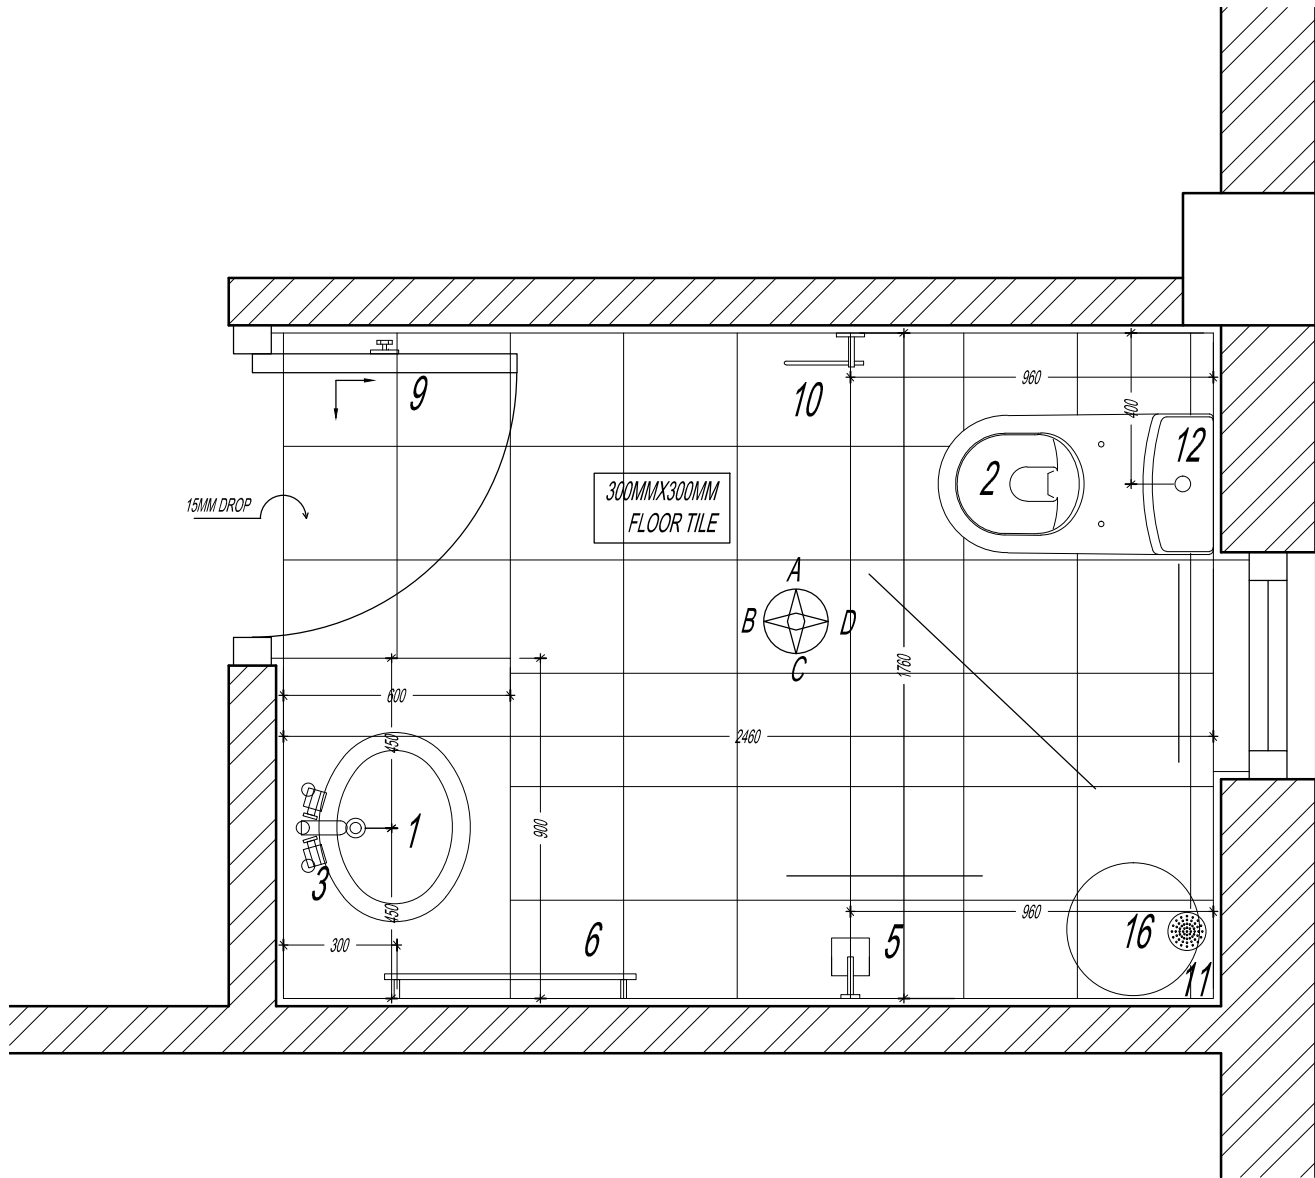

PLAN(COMMON TOILET)



ROYAL GOVERNMENT OF BHUTAN
CIVIL AVIATION DEPARTMENT

NOTE:
-ALL DIMENSIONS ARE IN MILLIMETERS UNLESS SPECIFIED OTHERWISE
-ALL RELATIVE LEVELS ARE IN METERS UNLESS SPECIFIED OTHERWISE
-ALL DIMENSIONS MEASURE UNFINISHED SURFACES UNLESS SPECIFIED OTHERWISE
-ALL DIMENSIONS ARE TO BE READ AND NOT SCALED OFF
-ANY DISCREPANCY IN DRAWING IS TO BE BROUGHT TO THE IMMEDIATE NO
THE CONSULTANTS/SUPERVISION TEAM
-MINOR ADJUSTMENTS NEED TO BE CARRIED OUT ON SITE TO MATCH WITH I
BUILDING

Legend

No.	Revision	Date

Client
Royal Government of Bhutan Civil Aviation Dep:
Aviation Planners & Engineers
Leading Edge Aviation Planning Professionals
Civil Engineering Consultant
Gyaltshen Consultancy
Project Title

GELEPHU DOMESTIC AIRP
DESIGN & SUPERVISION


DESIGN OF SECURITY
QUARTERS.

Drawing Title

OFFICER'S RESIDENCE

TOILET DETAIL

Scale	1:20
Date	SEPT 1ST 2016
Drawn By	TSHEWANG GYELTSHEN
Design By	DINESH
Drawing Number	GEL AIRPORT OR TD 05
LEAPP Project Code	----

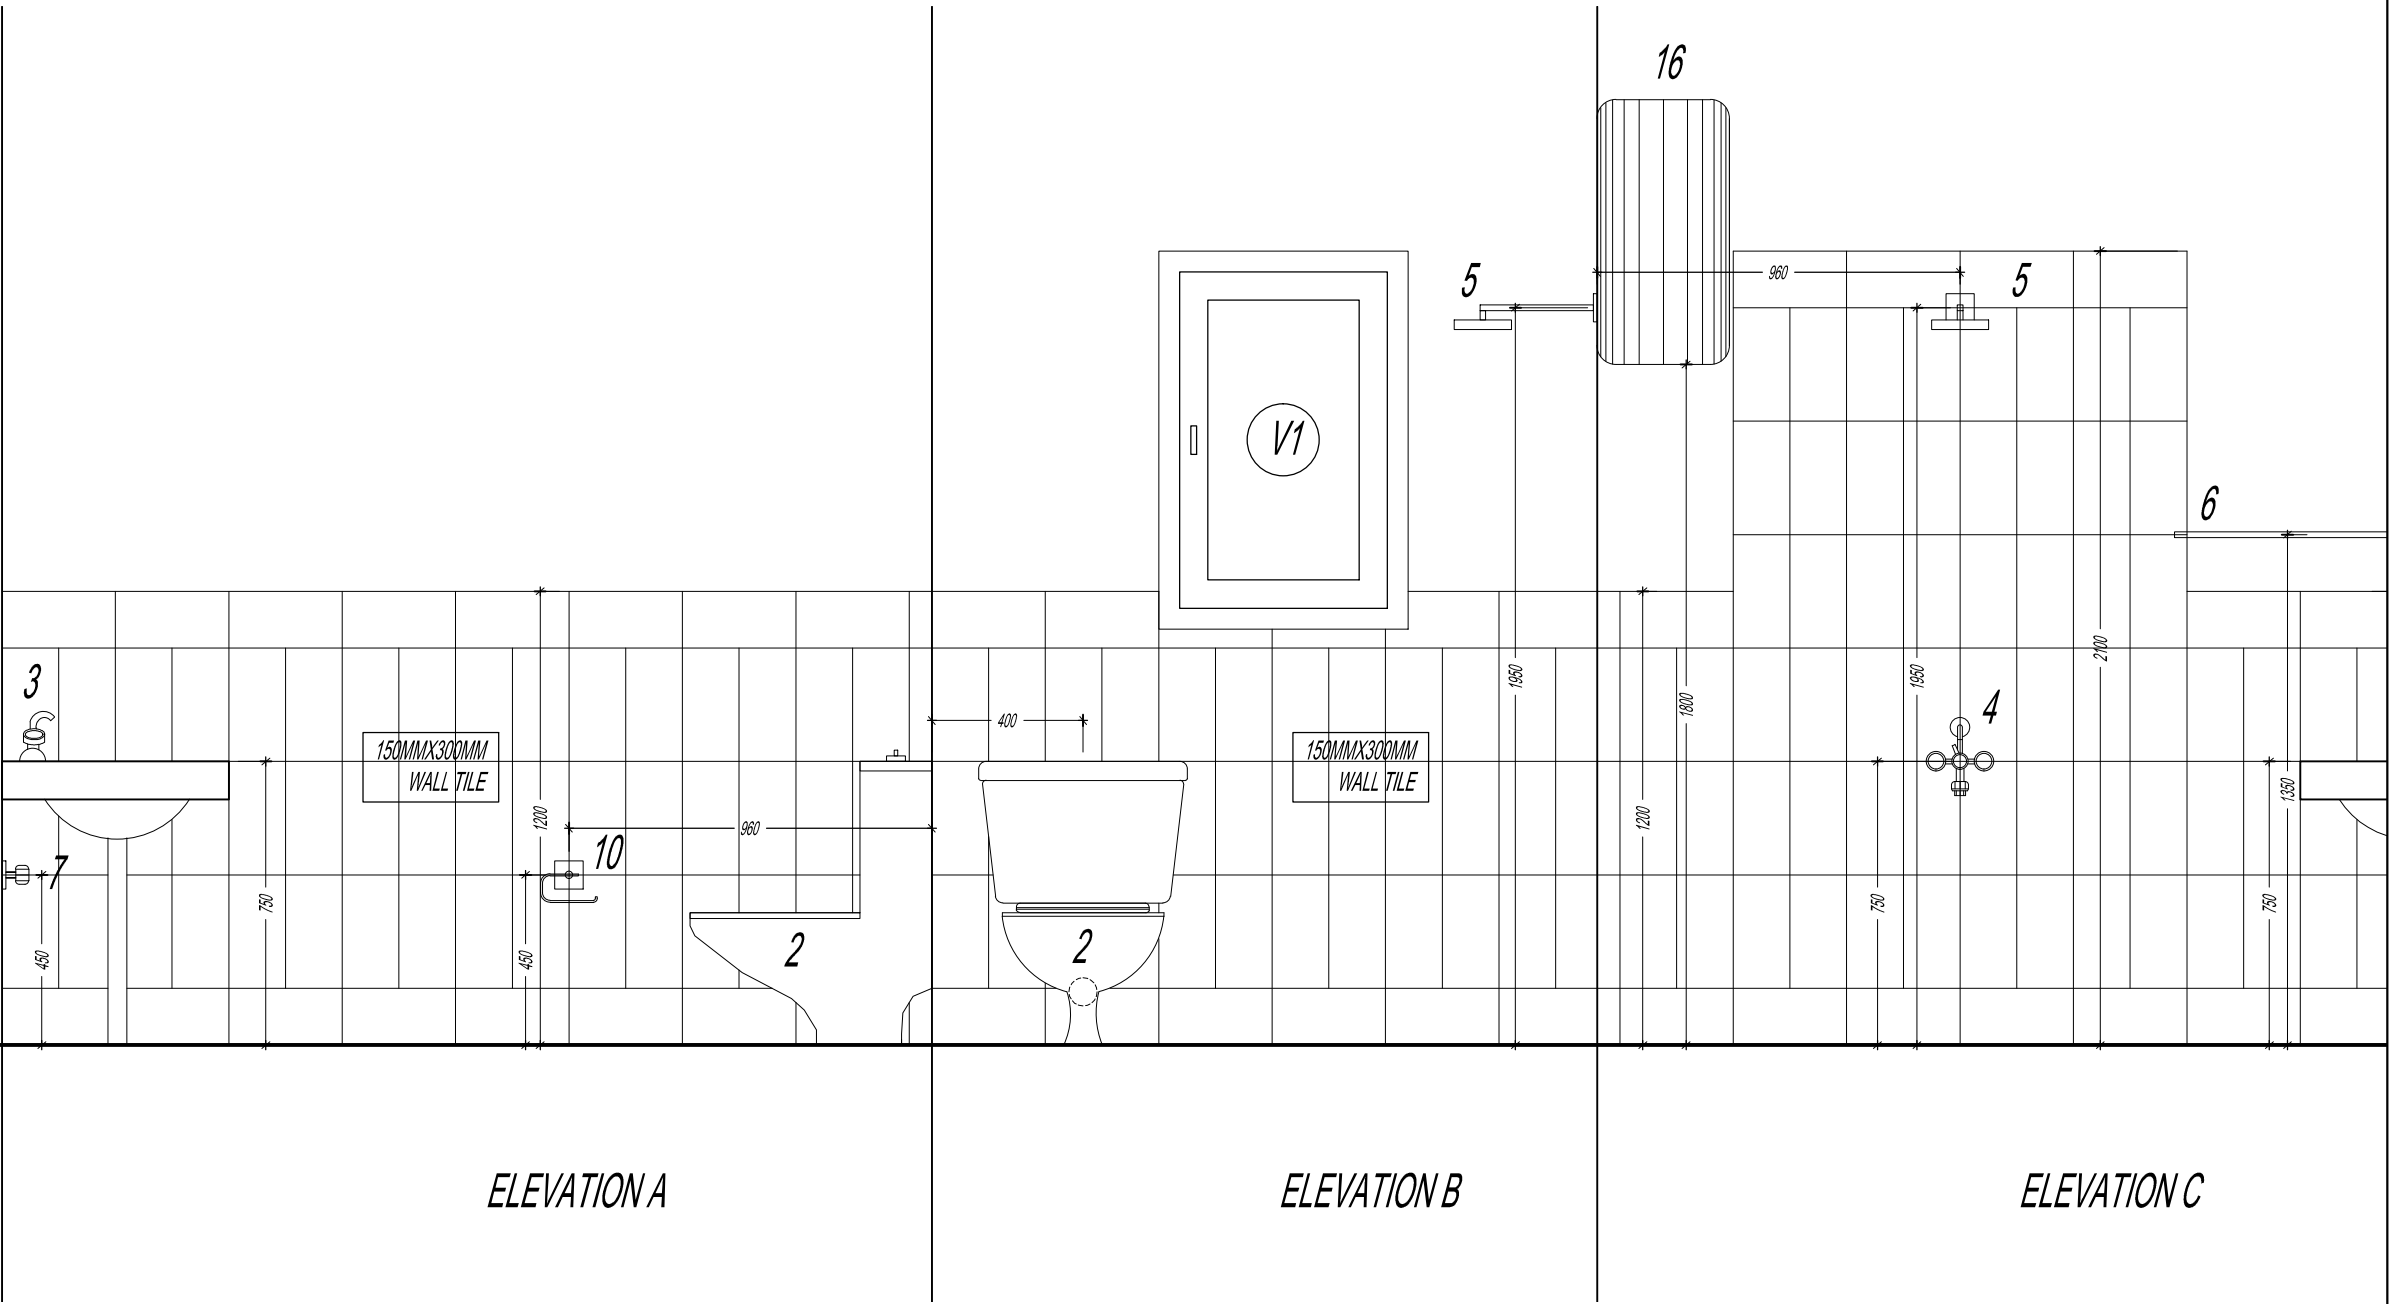

ELEVATION A

ELEVATION B

ELEVATION C

ELEVATION (COMMON TOILET)

LEGEND

- 1. WASH BASIN
- 2. WESTERN WATER CLOSET
- 3. BASIN MIXER
- 4. SHOWER MIXER
- 5. SHOWER HEAD
- 6. TOWEL RAIL
- 7. STOP COCK
- 8. BIB COCK
- 9. ROBE HOOK
- 10. TOILET PAPER HOLDER

- 11. FLOOR TRAP
- 12. CISTERN
- 13. PILLAR COCK
- 14. MIRROR
- 15. TOILETRY TRAY
- 16. GEYSER



ROYAL GOVERNMENT OF BHUTAN
CIVIL AVIATION DEPARTMENT

NOTE:
-ALL DIMENSIONS ARE IN MILLIMETERS UNLESS SPECIFIED OTHERWISE
-ALL RELATIVE LEVELS ARE IN METERS UNLESS SPECIFIED OTHERWISE
-ALL DIMENSIONS MEASURE UNFINISHED SURFACES UNLESS SPECIFIED OTHERWISE
-ALL DIMENSIONS ARE TO BE READ AND NOT SCALED OFF
-ANY DISCREPANCY IN DRAWING IS TO BE BROUGHT TO THE IMMEDIATE NO
THE CONSULTANTS/SUPERVISION TEAM
-MINOR ADJUSTMENTS NEED TO BE CARRIED OUT ON SITE TO MATCH WITH I
BUILDING

Legend

No.	Revision	Date

Client
Royal Government of Bhutan Civil Aviation Dep:
Aviation Planners & Engineers
Leading Edge Aviation Planning Professionals
Civil Engineering Consultant
Gyaltshen Consultancy

Project Title

GELEPHU DOMESTIC AIRP
DESIGN & SUPERVISION


DESIGN OF SECURITY
QUARTERS.

Drawing Title

OFFICER'S RESIDENCE

TOILET DETAIL

Scale	1:20
Date	SEPT 1ST 2016
Drawn By	TSHEWANG GYELTSHEN
Design By	DINESH
Drawing Number	GEL AIRPORT OR TD 06
LEAPP Project Code	----

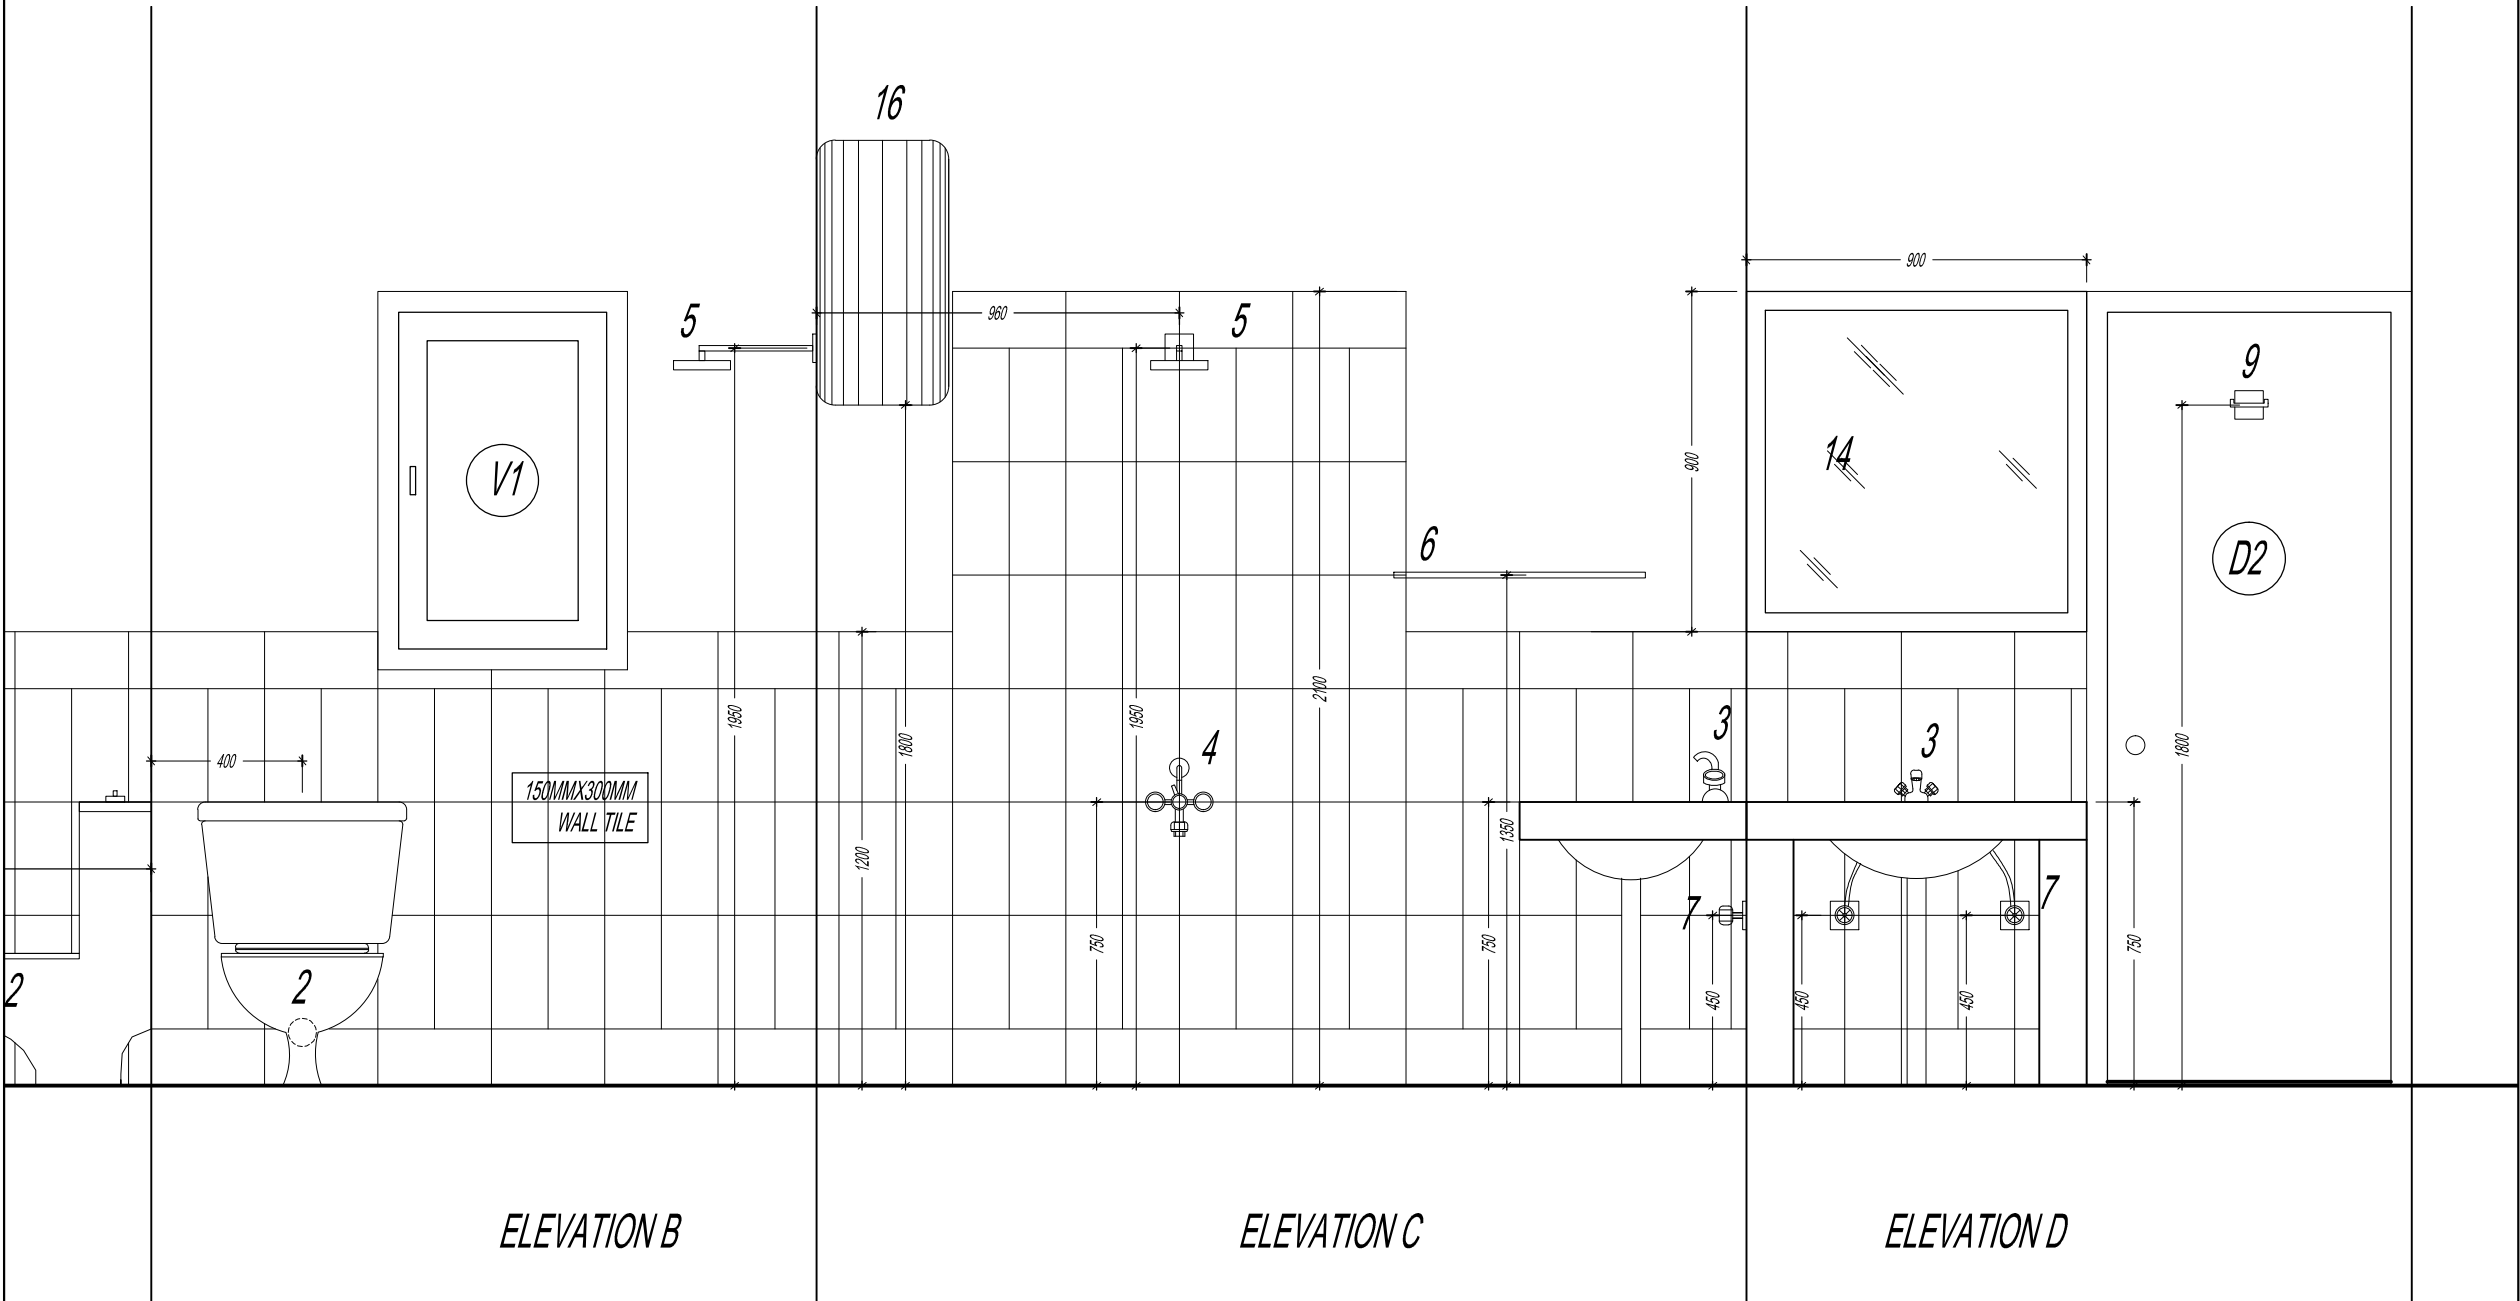

LEGEND

- 1. WASH BASIN
- 2. WESTERN WATER CLOSET
- 3. BASIN MIXER
- 4. SHOWER MIXER
- 5. SHOWER HEAD
- 6. TOWEL RAIL
- 7. STOP COCK
- 8. BIB COCK
- 9. ROBE HOOK
- 10. TOILET PAPER HOLDER

- 11. FLOOR TRAP
- 12. CISTERN
- 13. PILLAR COCK
- 14. MIRROR
- 15. TOILETRY TRAY
- 16. GEYSER