

PROJECT: PROPOSED DESIGN OF OFFICER'S QUARTER AT GELEPHU AIRPORT.

CLIENT: DEPARTMENT OF AIR TRANSPORT.

BUILDING: OFFICER'S RESIDENCE.

RAILING DETAILS

SUBMITTED BY:

Gyaltshen consultancy



**ROYAL GOVERNMENT OF BHUTAN
CIVIL AVIATION DEPARTMENT**



ROYAL GOVERNMENT OF BHUTAN
CIVIL AVIATION DEPARTMENT

NOTE:
-ALL DIMENSIONS ARE IN MILLIMETERS UNLESS SPECIFIED OTHERWISE
-ALL RELATIVE LEVELS ARE IN METERS UNLESS SPECIFIED OTHERWISE
-ALL DIMENSIONS MEASURE UNFINISHED SURFACES UNLESS SPECIFIED OTHERWISE
-ALL DIMENSIONS ARE TO BE READ AND NOT SCALED OFF
-ANY DISCREPANCY IN DRAWING IS TO BE BROUGHT TO THE IMMEDIATE NO
THE CONSULTANTS/SUPERVISION TEAM
-MINOR ADJUSTMENTS NEED TO BE CARRIED OUT ON SITE TO MATCH WITH I
BUILDING

Legend

No.	Revision	Date

Client
Royal Government of Bhutan Civil Aviation Dep:
Aviation Planners & Engineers
Leading Edge Aviation Planning Professionals
Civil Engineering Consultant
Gyaltshen Consultancy

Project Title

GELEPHU DOMESTIC AIRPORT
DESIGN & SUPERVISION

DESIGN OF SECURITY
QUARTERS.

Drawing Title

OFFICER'S RESIDENCE

RAILING DETAIL (R1)

Scale 1:20


Date SEPT 1ST 2016

Drawn By TSHEWANG GYELTSHEN


Design By DINESH

Drawing Number
GEL AIRPORT OR R 01


LEAPP Project Code

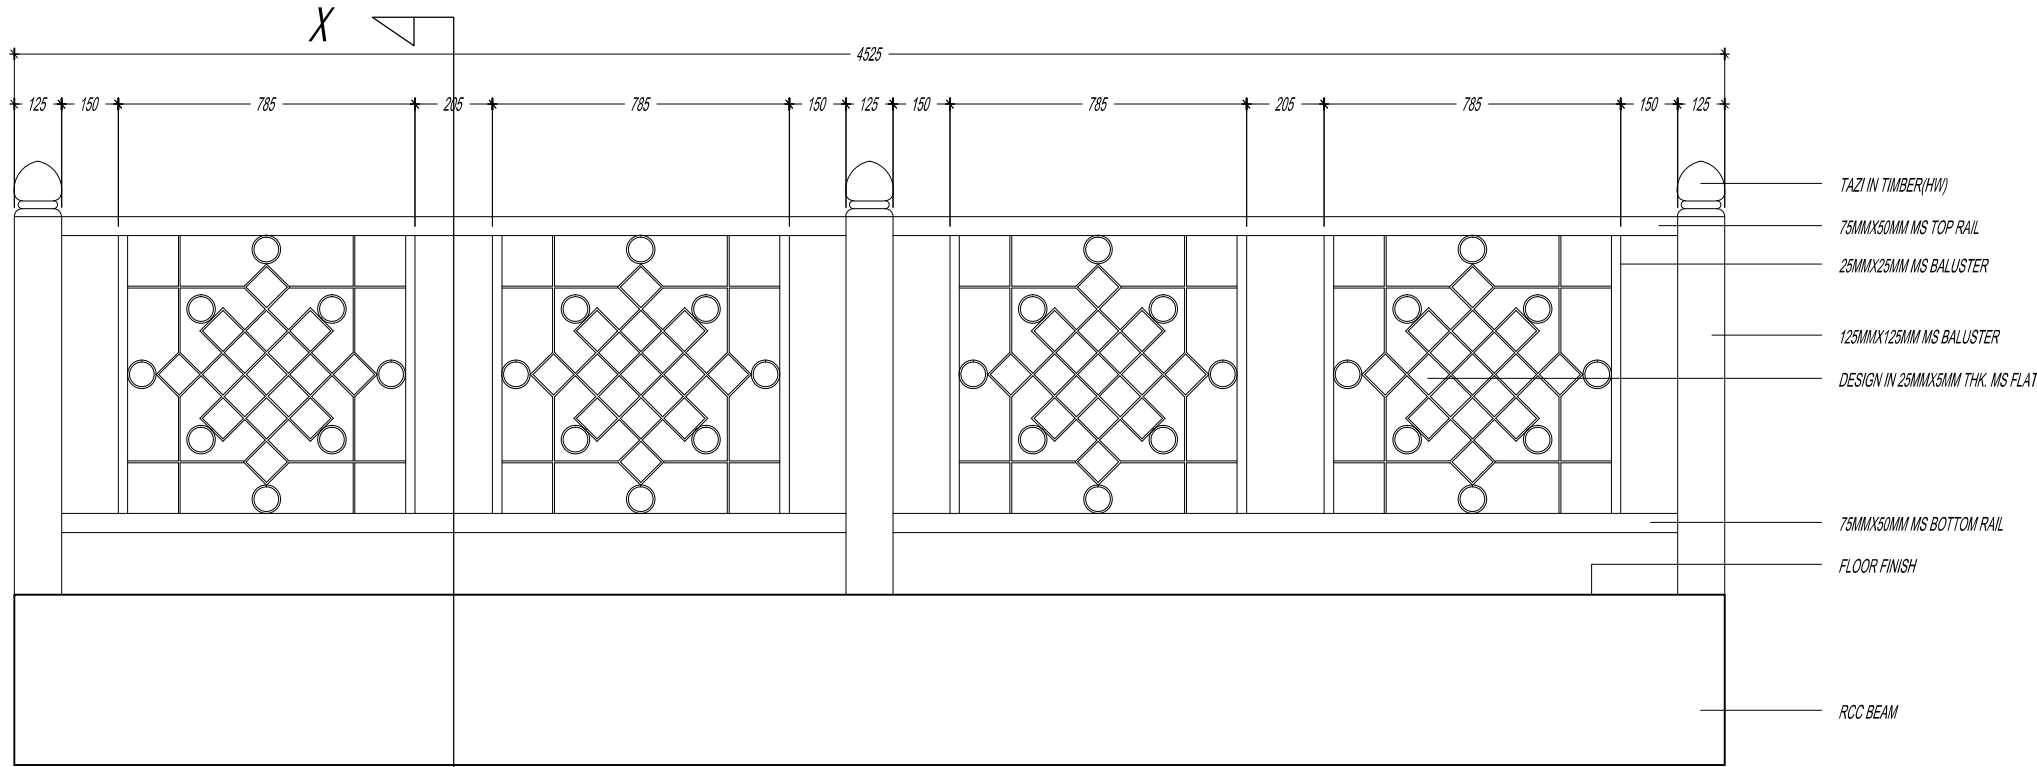

ELEVATION(R1)

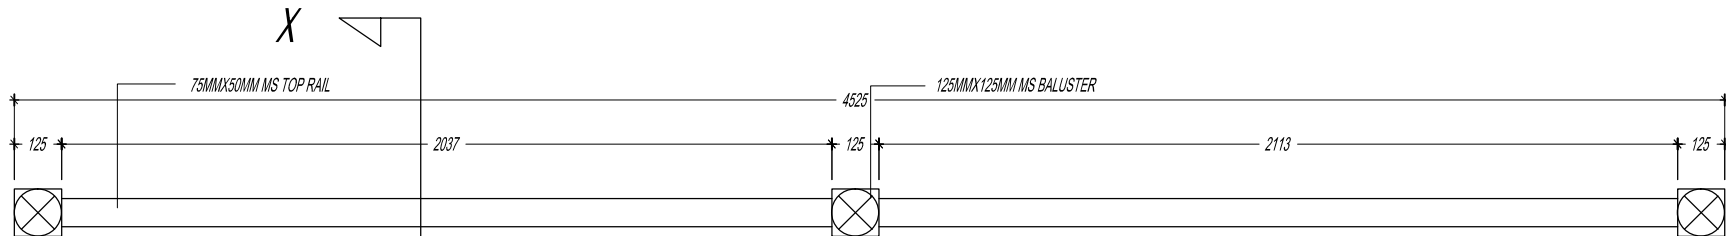

PLAN(R1)

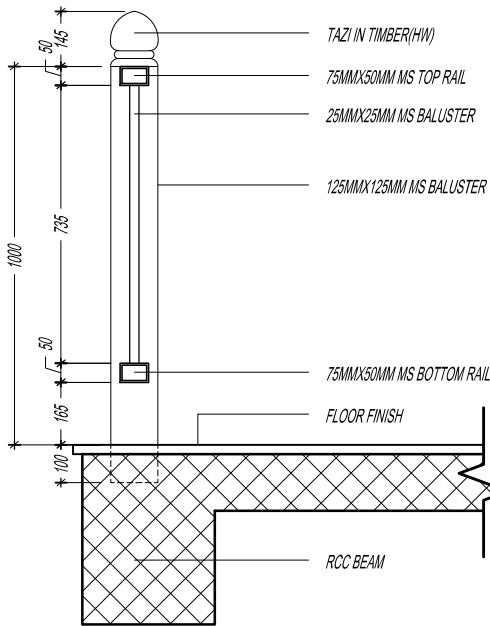

SECTION AT XX(R1)

