
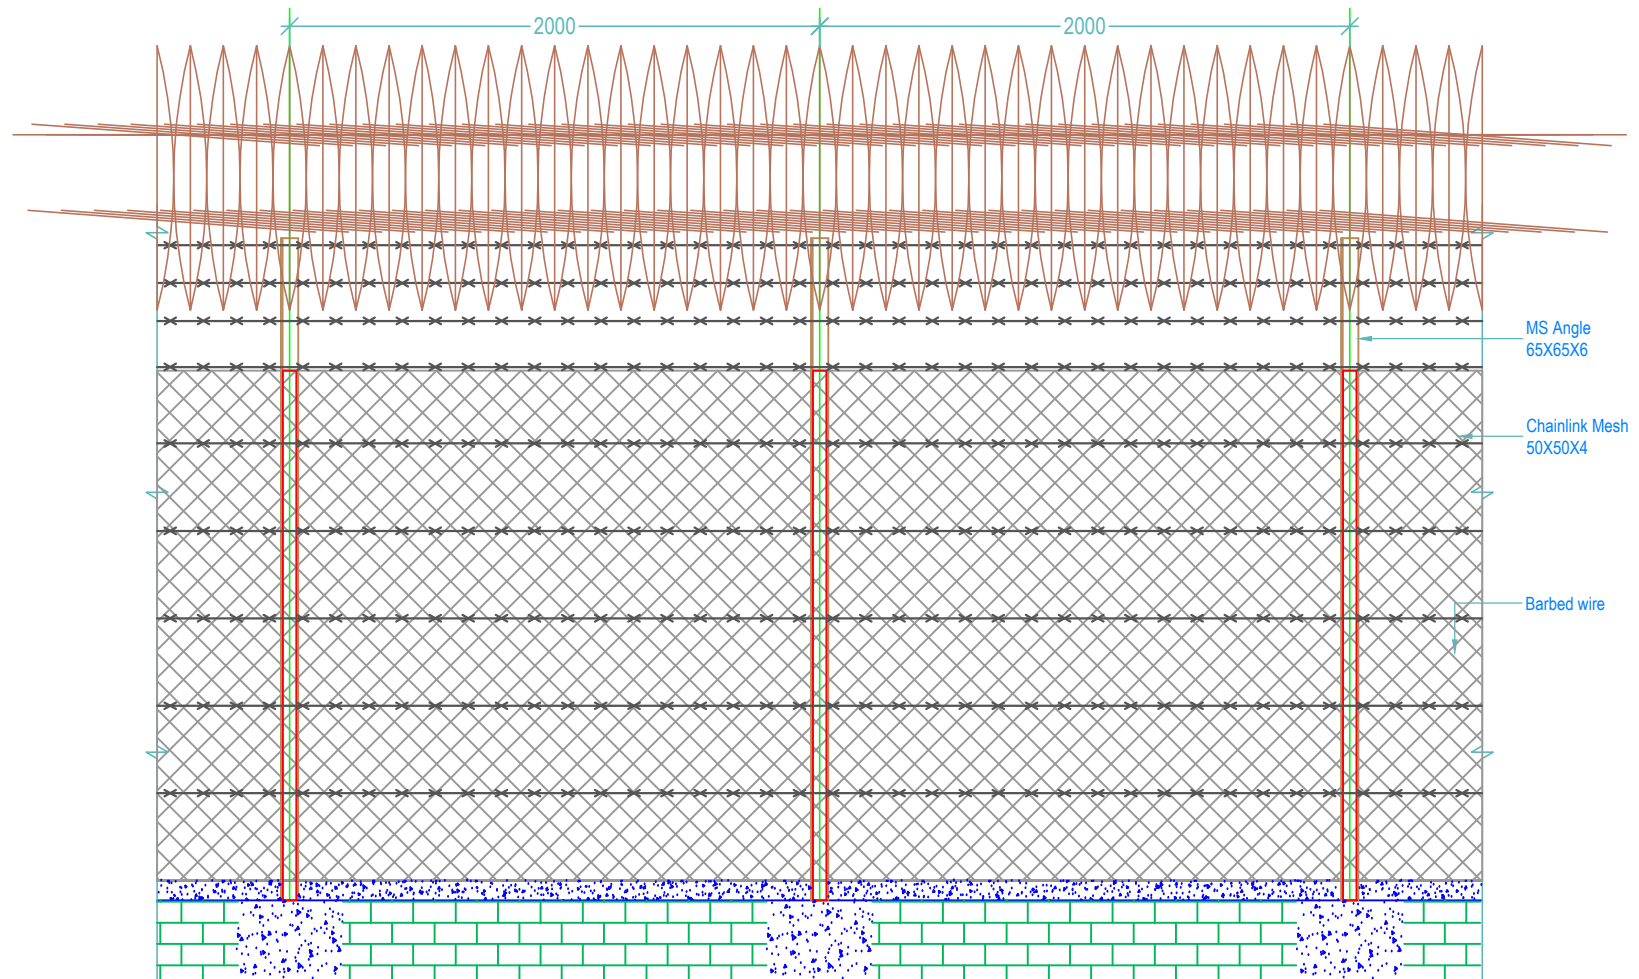

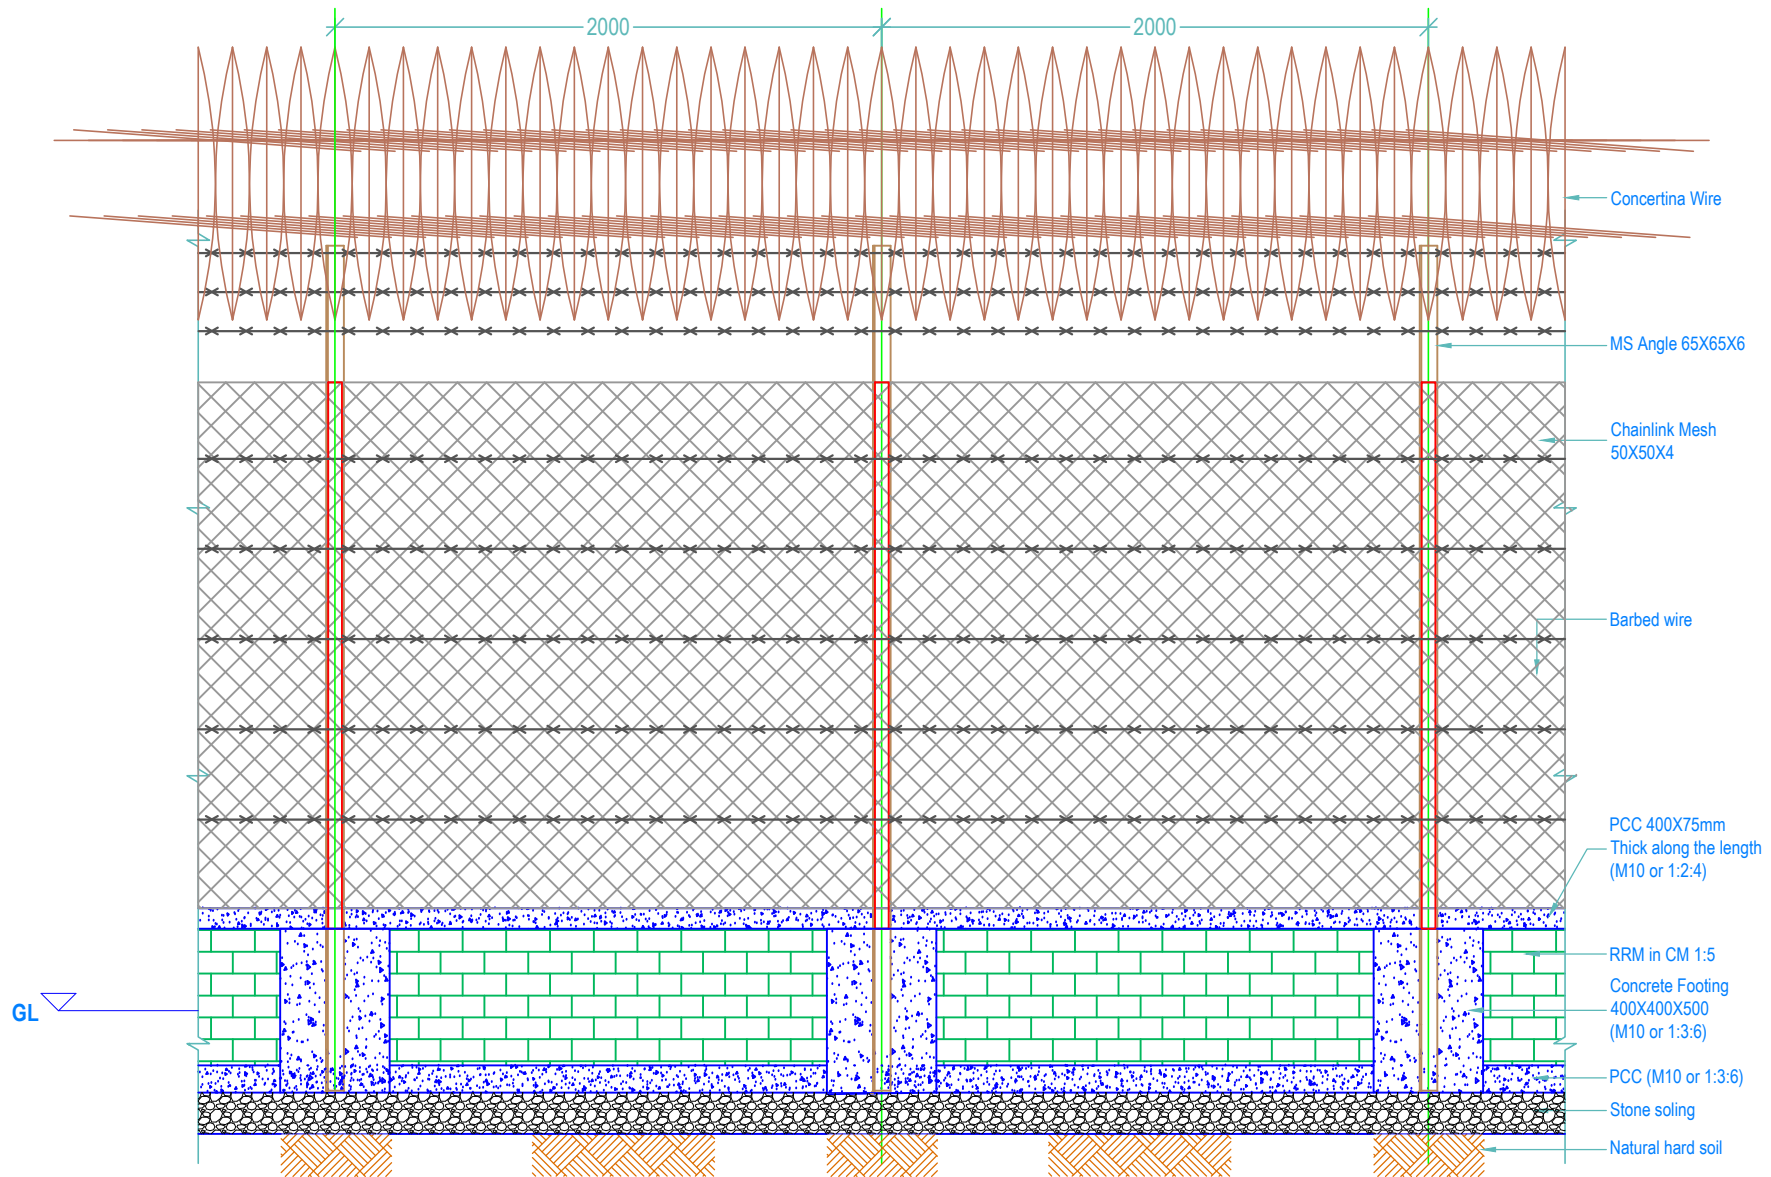



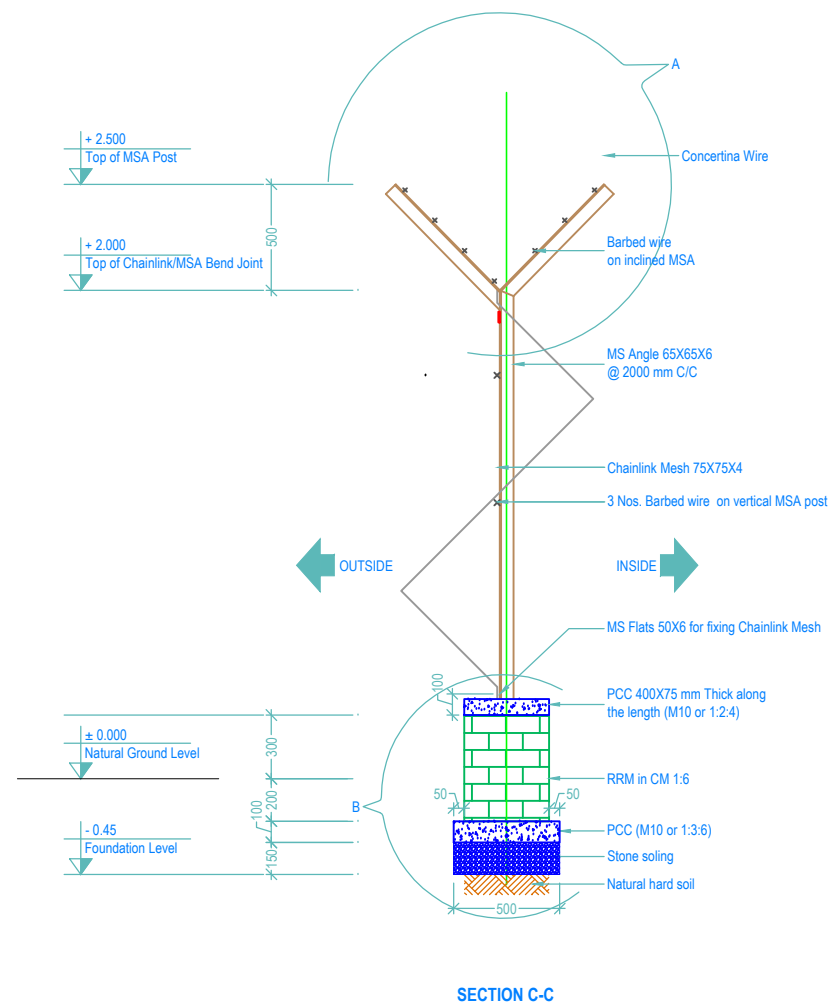
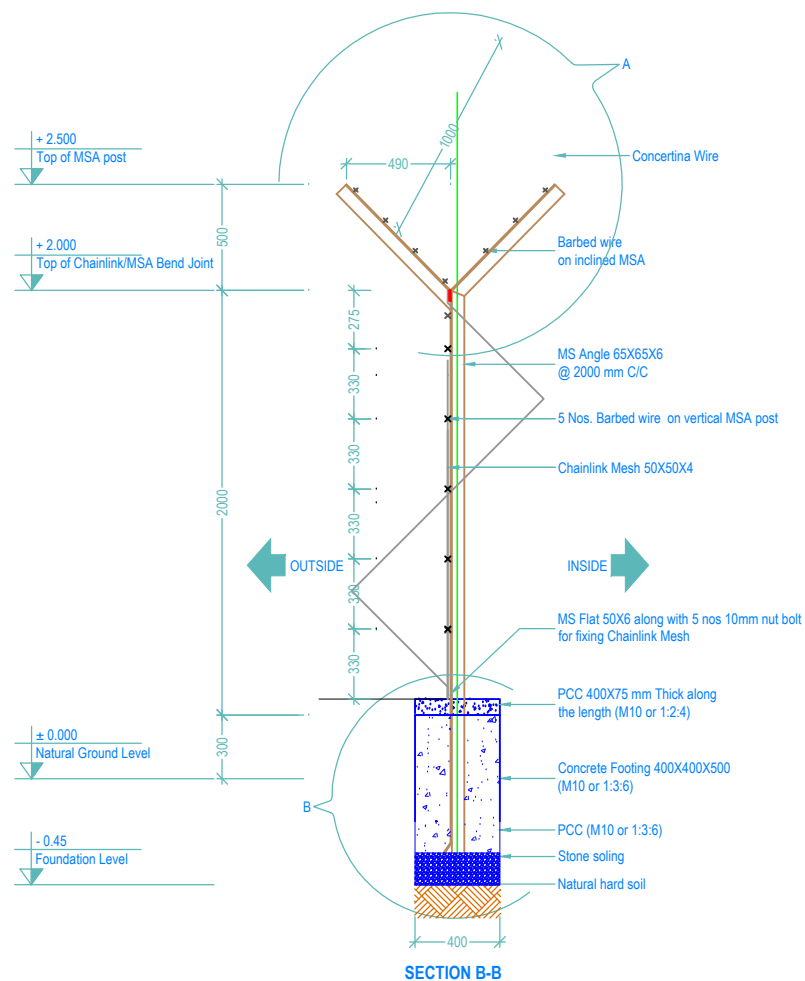
REV.	DATE	NOTES	SCALE: NTS	PROJECT:- PERIMETER FENCING AT PARO AIRPORT			ROYAL GOVERNMENT OF BHUTAN	
0.00	14.12.17		DATE: 14 Dec 2017	Drawing title: Plan			 Department of Air Transport Ministry of Information and Communications	
			DRAWN BY:	ENGINEER:	CHECKED BY:	APPROVED BY:		
			Jamyang T Dorji	Jamyang T Dorji	Offg. Chief, ADD	Director, DoAT		




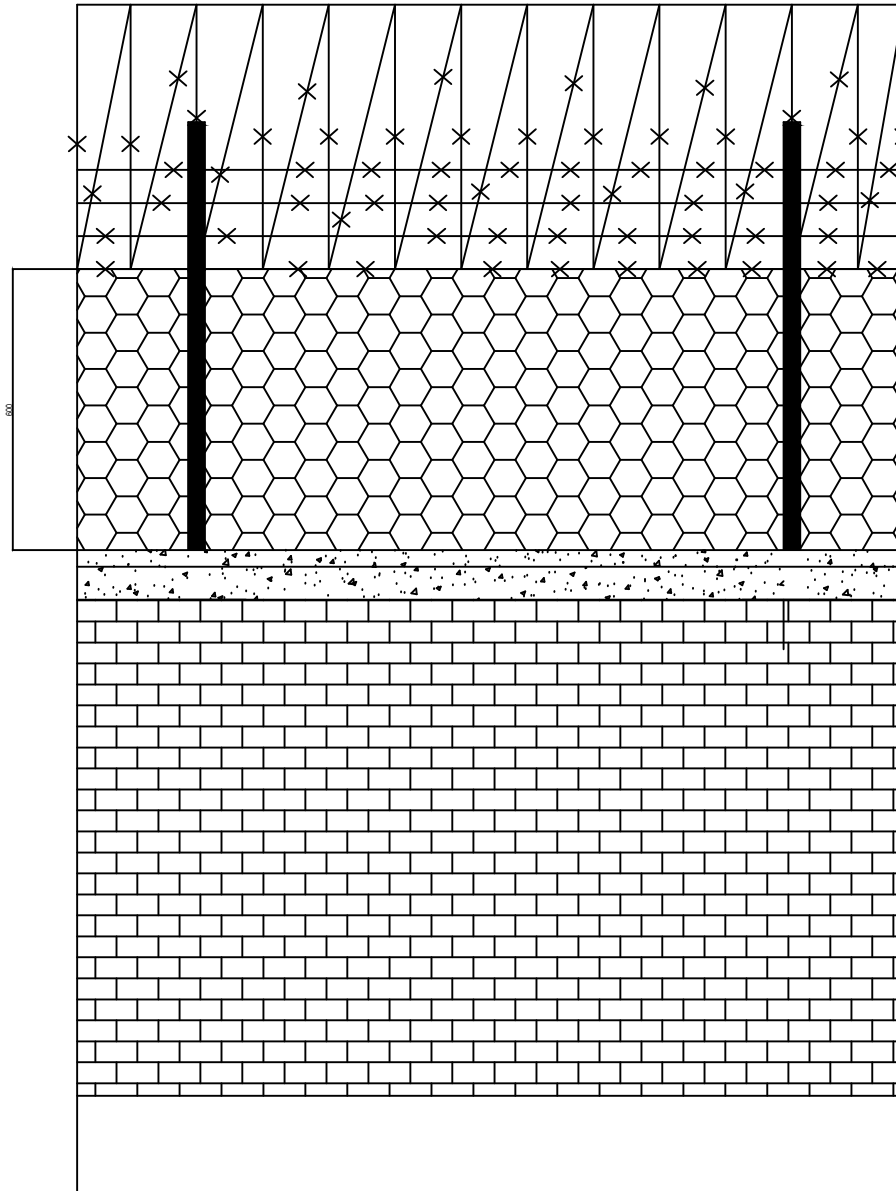
REV.	DATE	NOTES	SCALE: NTS	PROJECT:- PERIMETER FENCING AT PARO AIRPORT			ROYAL GOVERNMENT OF BHUTAN
0.00	14.12.17		DATE: 14 Dec 2017	Drawing title: Elevation			 Department of Air Transport Ministry of Information and Communications
			DRAWN BY:	ENGINEER:	CHECKED BY:	APPROVED BY:	
			Jamyang T Dorji	Jamyang T Dorji	Offg. Chief, ADD	Director, DoAT	




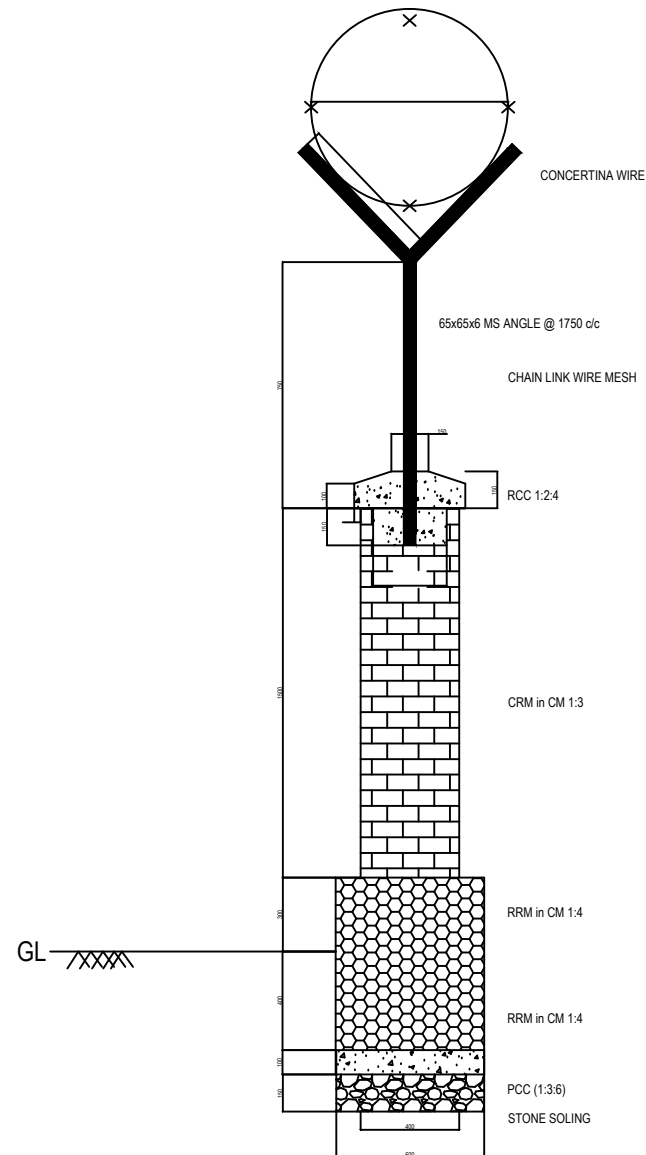
REV.	DATE	NOTES	SCALE: NTS	PROJECT:- PERIMETER FENCING AT PARO AIRPORT			ROYAL GOVERNMENT OF BHUTAN	
0.00	14.12.17		DATE: 14 Dec 2017	Drawing title: Section AA			 Department of Air Transport Ministry of Information and Communications	
			DRAWN BY:	ENGINEER:	CHECKED BY:	APPROVED BY:		
			Jamyang T Dorji	Jamyang T Dorji	Offg. Chief, ADD	Director, DoAT		




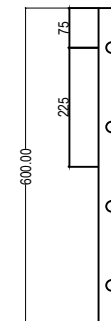
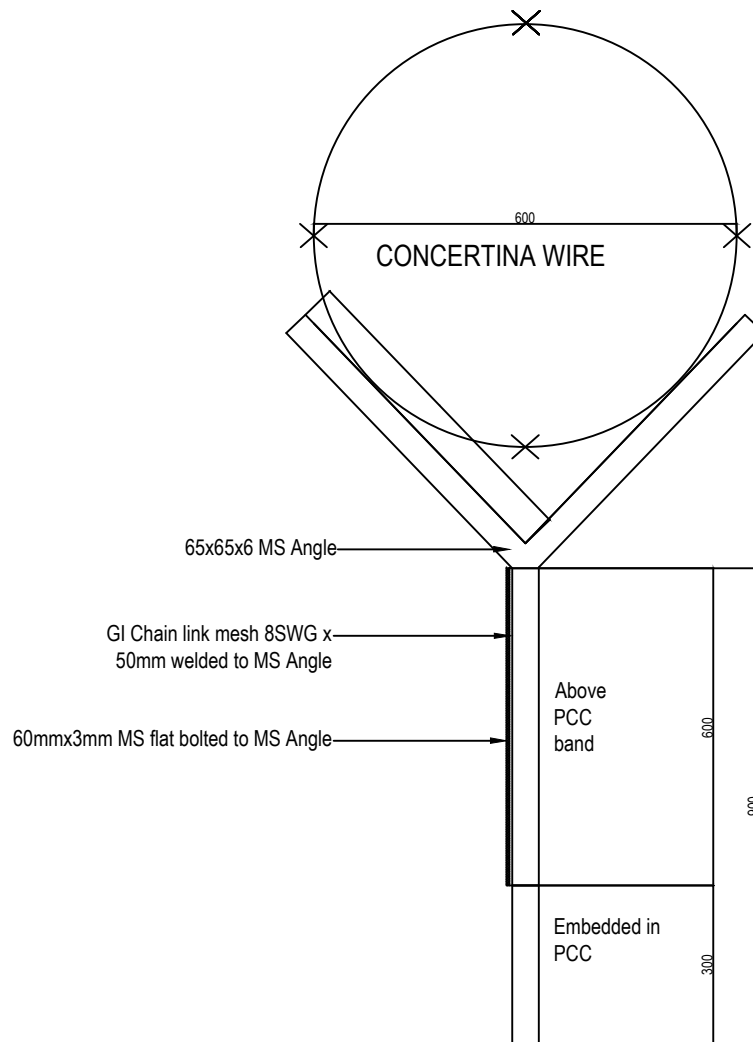
REV.	DATE	NOTES	SCALE: NTS	PROJECT:- PERIMETER FENCING AT PARO AIRPORT			ROYAL GOVERNMENT OF BHUTAN	
0.00	14.12.17		DATE: 14 Dec 2017	Drawing title: Section BB and Section CC			 Department of Air Transport Ministry of Information and Communications	
			DRAWN BY:	ENGINEER:	CHECKED BY:	APPROVED BY:		
			Jamyang T Dorji	Jamyang T Dorji	Offg. Chief, ADD	Director, DoAT		




REV.	DATE	NOTES	SCALE: NTS	PROJECT:- SUBSTATION WALL AT PARO AIRPORT			ROYAL GOVERNMENT OF BHUTAN	
0.00	14.12.17		DATE: 14 Dec 2017	Drawing title: Elevation			 Department of Air Transport Ministry of Information and Communications	
			DRAWN BY:	ENGINEER:	CHECKED BY:	APPROVED BY:		
			Jamyang T Dorji	Jamyang T Dorji	Offg. Chief, ADD	Director, DoAT		




REV.	DATE	NOTES	SCALE: NTS	PROJECT:- SUBSTATION WALL AT PARO AIRPORT			ROYAL GOVERNMENT OF BHUTAN	
0.00	14.12.17		DATE: 14 Dec 2017	Drawing title: Section			 Department of Air Transport Ministry of Information and Communications	
			DRAWN BY:	ENGINEER:	CHECKED BY:	APPROVED BY:		
			Jamyang T Dorji	Jamyang T Dorji	Offg. Chief, ADD	Director, DoAT		





Fastener hole for barbed wire holding concertina wire

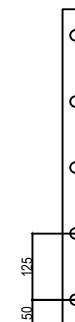



Hole for Hex bolt (12mm nominal dia.X50mm length, nut to be used: heavy hex nut) concertina wire


REV.	DATE	NOTES	SCALE: NTS	PROJECT:- SUBSTATION WALL AT PARO AIRPORT			ROYAL GOVERNMENT OF BHUTAN	
0.00	14.12.17		DATE: 14 Dec 2017	Drawing title: Fastener details			 Department of Air Transport Ministry of Information and Communications	
			DRAWN BY:	ENGINEER:	CHECKED BY:	APPROVED BY:		
			Jamyang T Dorji	Jamyang T Dorji	Offg. Chief, ADD	Director, DoAT		

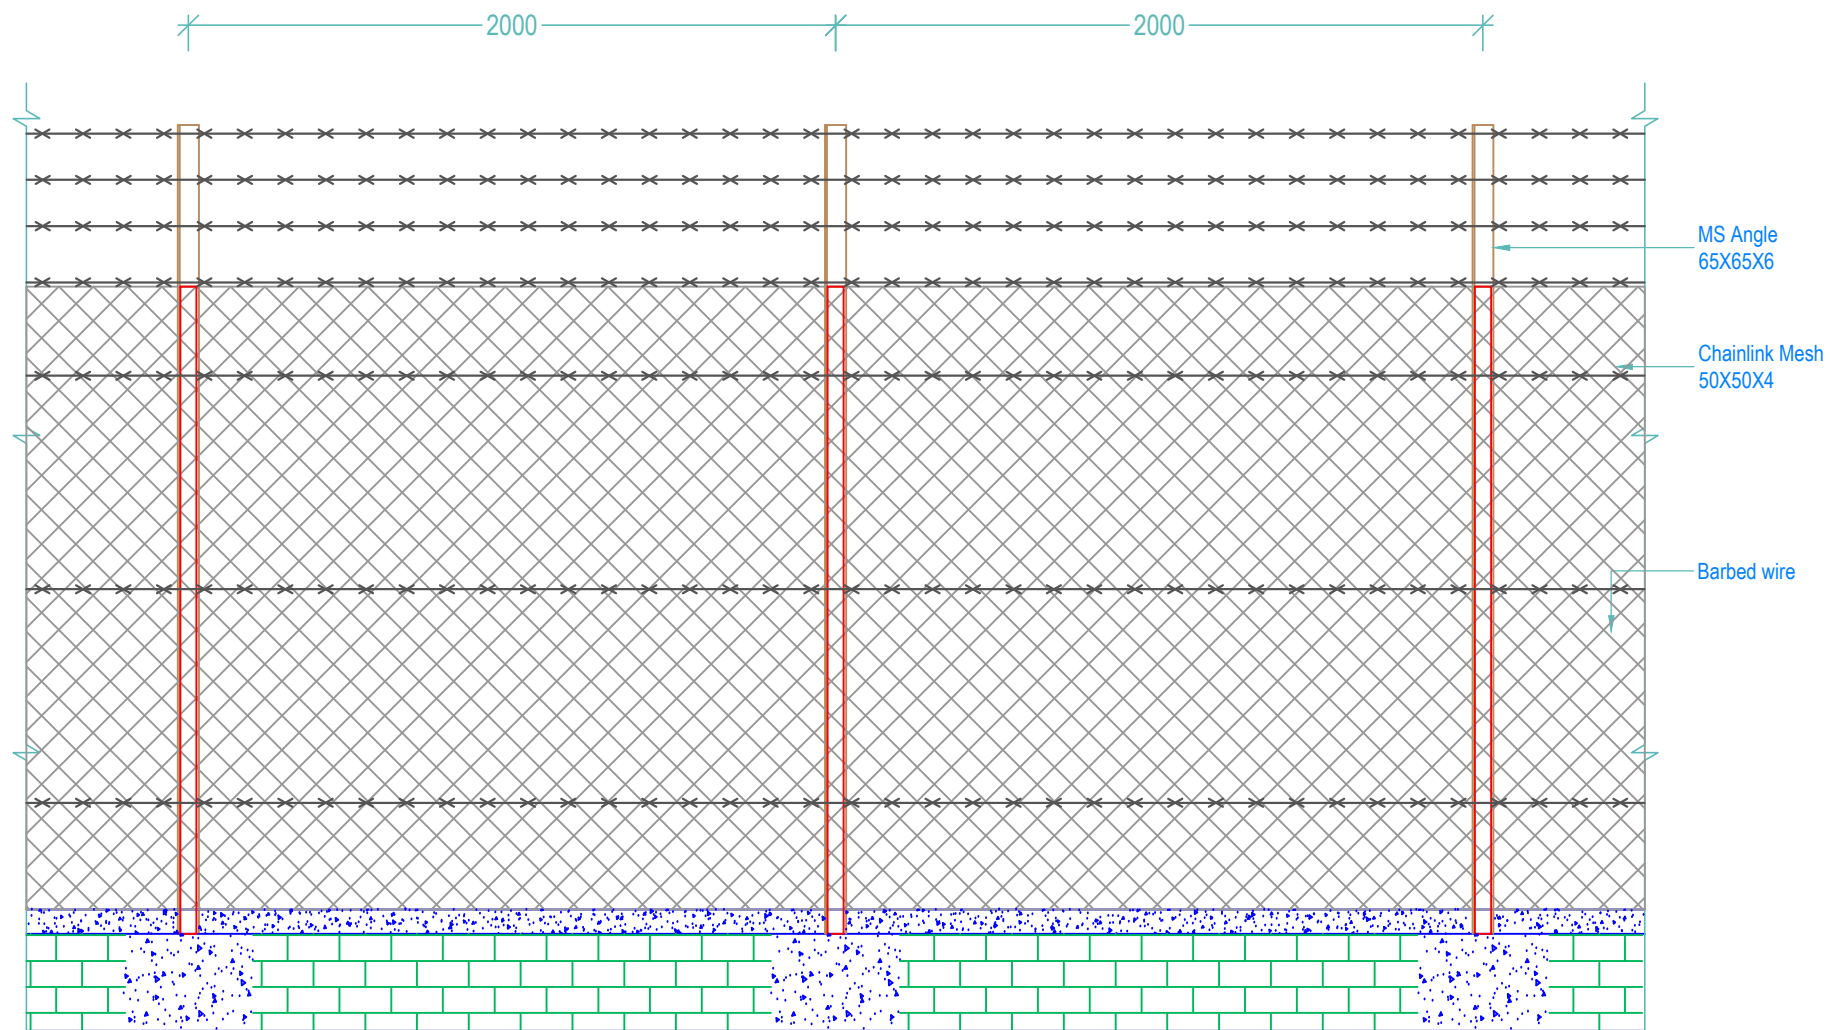


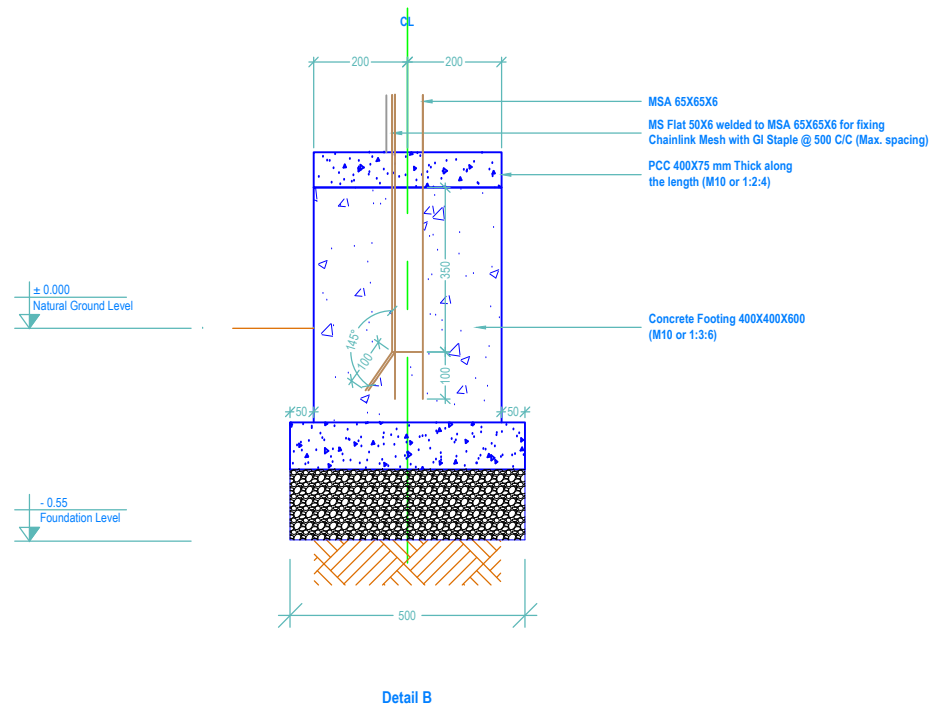
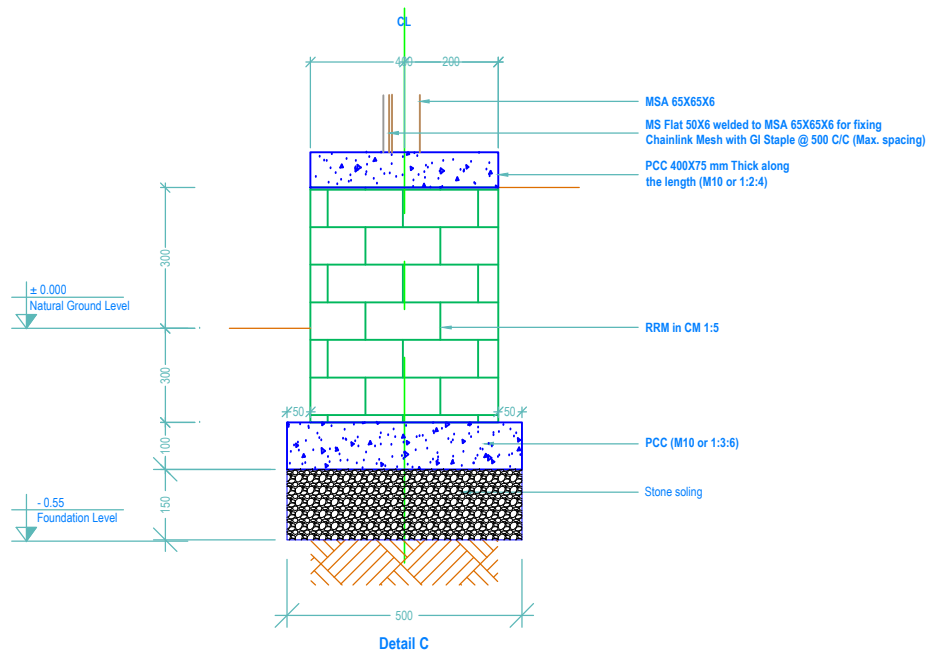
REV.	DATE	NOTES	SCALE: NTS	PROJECT:- AIRSIDE FENCING AT PARO AIRPORT			ROYAL GOVERNMENT OF BHUTAN	
0.00	14.12.17		DATE: 14 Dec 2017	Drawing title: Elevation			 Department of Air Transport Ministry of Information and Communications	
			DRAWN BY:	ENGINEER:	CHECKED BY:	APPROVED BY:		
			Jamyang T Dorji	Jamyang T Dorji	Offg. Chief, ADD	Director, DoAT		

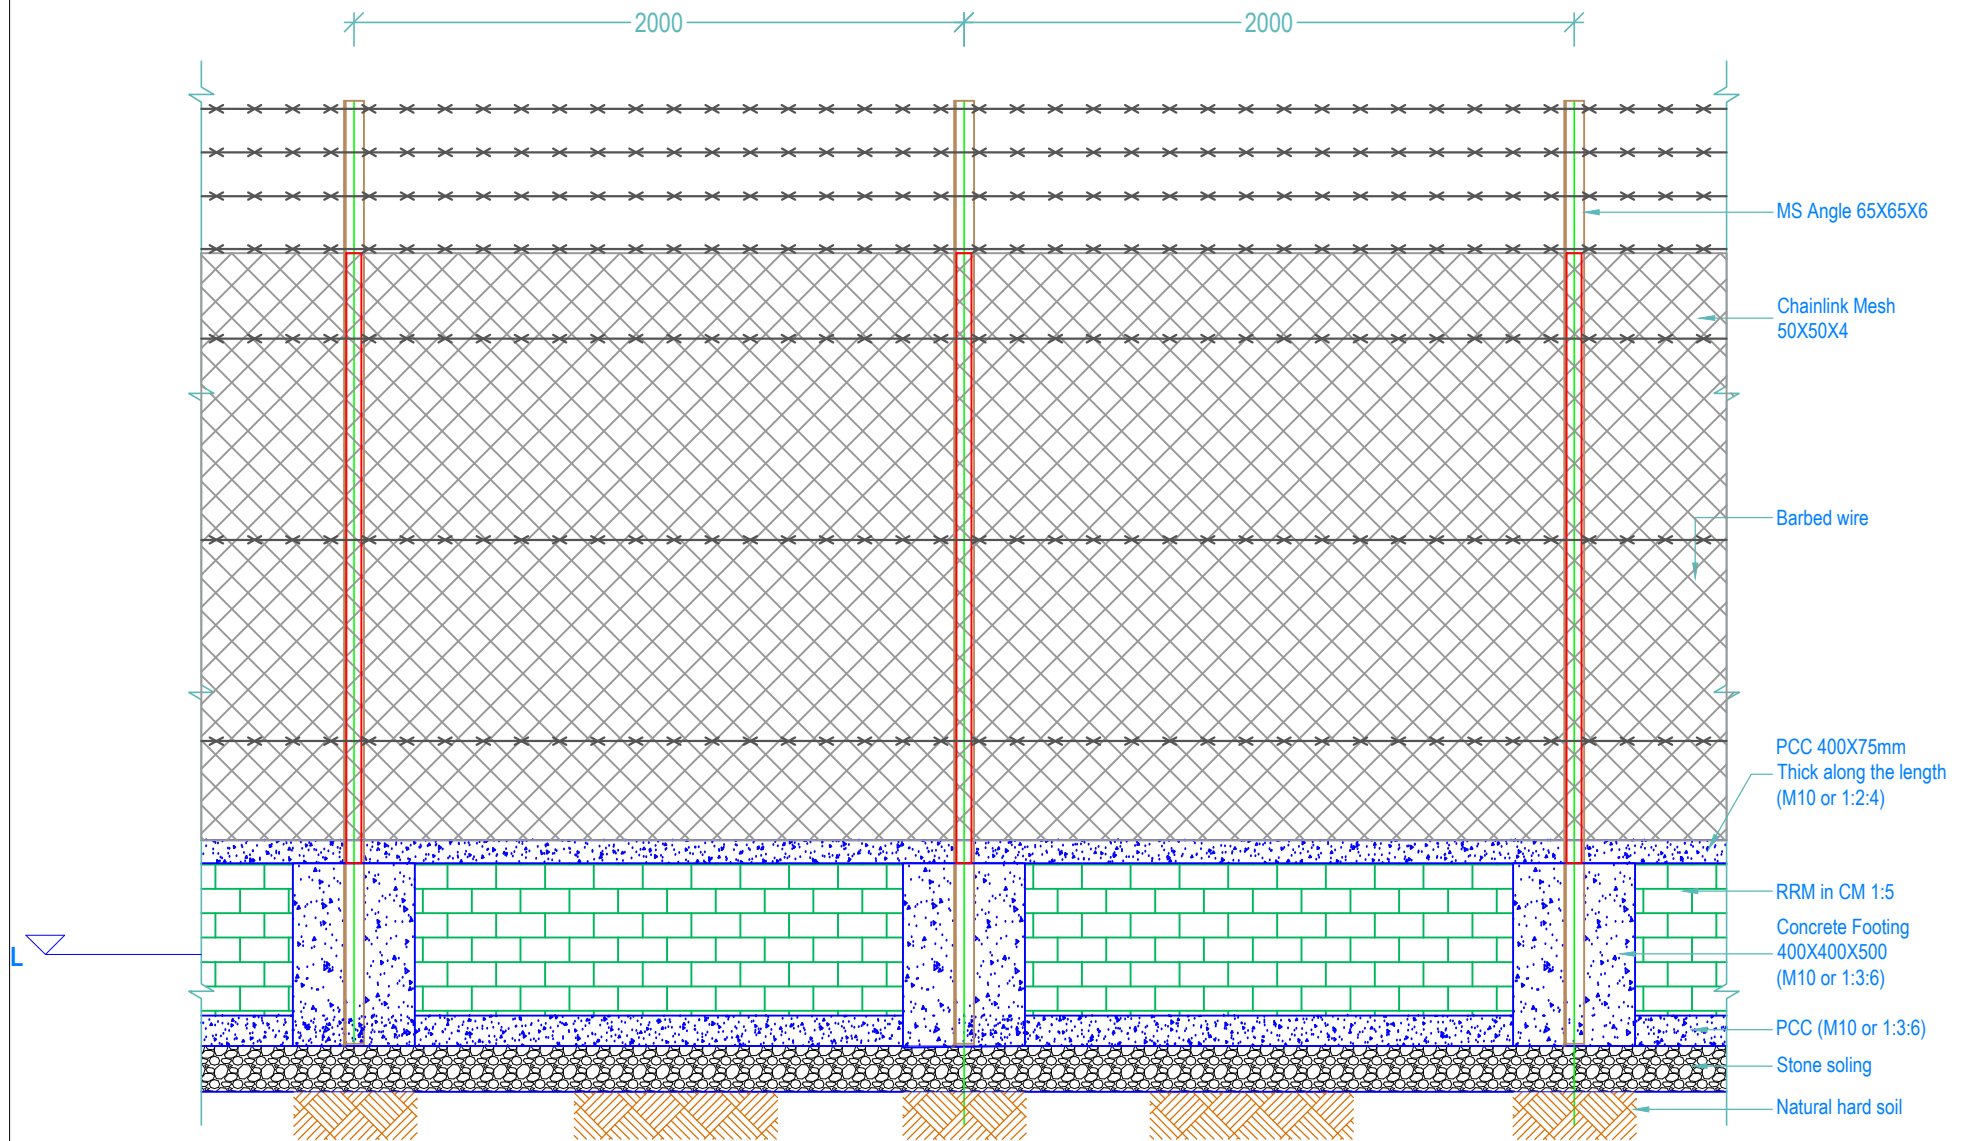


REV.	DATE	NOTES	SCALE: NTS	PROJECT:- AIRSIDE FENCING AT PARO AIRPORT			ROYAL GOVERNMENT OF BHUTAN	
0.00	14.12.17		DATE: 14 Dec 2017	Drawing title: Section AA			 Department of Air Transport Ministry of Information and Communications	
			DRAWN BY:	ENGINEER:	CHECKED BY:	APPROVED BY:		
			Jamyang T Dorji	Jamyang T Dorji	Offg. Chief, ADD	Director, DoAT		

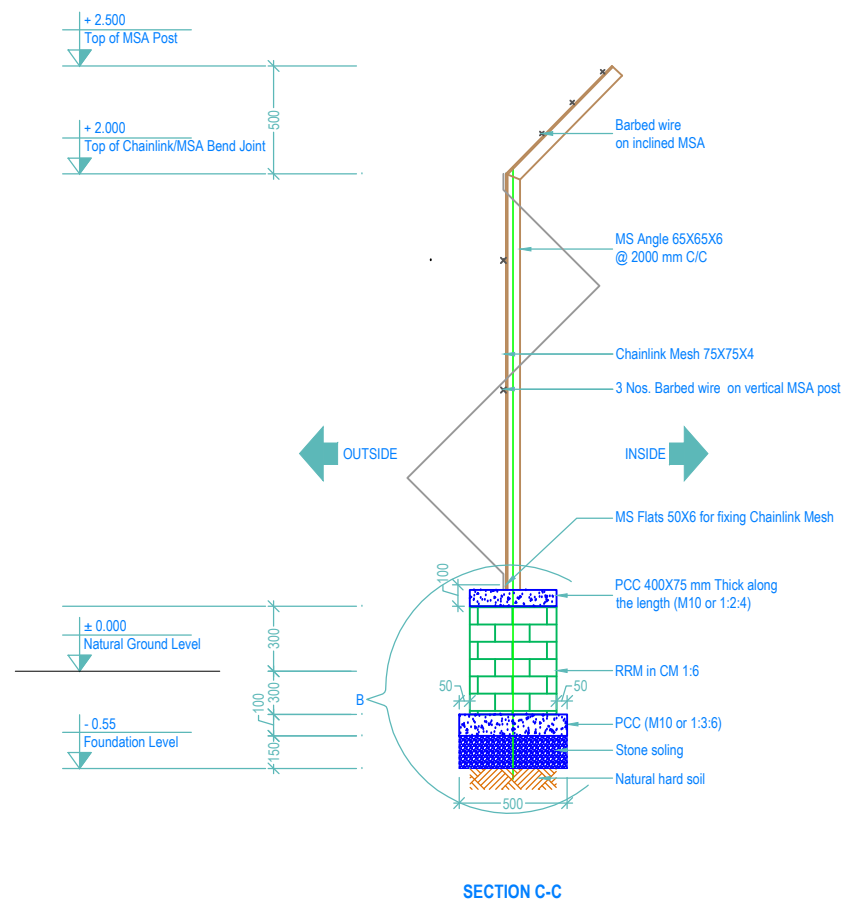

REV.	DATE	NOTES	SCALE: NTS	PROJECT:- AIRSIDE FENCING AT PARO AIRPORT			ROYAL GOVERNMENT OF BHUTAN
0.00	14.12.17		DATE: 14 Dec 2017	Drawing title: Section BB & CC			 Department of Air Transport Ministry of Information and Communications
			DRAWN BY:	ENGINEER:	CHECKED BY:	APPROVED BY:	
			Jamvang T Dorji	Jamvang T Dorji	Offg. Chief, ADD	Director, DoAT	



REV.	DATE	NOTES	SCALE: NTS	PROJECT:- AIRSIDE FENCING AT PARO AIRPORT			ROYAL GOVERNMENT OF BHUTAN	
0.00	14.12.17		DATE: 14 Dec 2017	Drawing title: Details			 Department of Air Transport Ministry of Information and Communications	
			DRAWN BY:	ENGINEER:	CHECKED BY:	APPROVED BY:		
			Jamyang T Dorji	Jamyang T Dorji	Offg. Chief, ADD	Director, DoAT		