

PROJECT: PROPOSED DESIGN OF SECURITY QUARTERS AT GELEPHU AIRPORT.  
CLIENT: DEPARTMENT OF AIR TRANSPORT.  
BUILDING: FAMILY QUARTER

# RAILING DETAIL

SUBMITTED BY:

**Gyaltshen consultancy**



**ROYAL GOVERNMENT OF BHUTAN  
CIVIL AVIATION DEPARTMENT**



ROYAL GOVERNMENT OF BHUTAN  
CIVIL AVIATION DEPARTMENT

NOTE:  
- ALL DIMENSIONS ARE IN MILLIMETERS UNLESS SPECIFIED OTHERWISE  
- ALL RELATIVE LEVELS ARE IN METERS UNLESS SPECIFIED OTHERWISE  
- ALL DIMENSIONS MEASURE UNFINISHED SURFACES UNLESS SPECIFIED OT  
- ALL DIMENSIONS ARE TO BE READ AND NOT SCALED OFF  
- ANY DISCREPANCY IN DRAWING IS TO BE BROUGHT TO THE IMMEDIATE N  
THE CONSULTANTS/SUPERVISION TEAM  
- MINOR ADJUSTMENTS NEED TO BE CARRIED OUT ON SITE TO MATCH WITH  
BUILDING

Legend

No.	Revision	Date


Client	Royal Government of Bhutan Civil Aviation Dep
Aviation Planners & Engineers	Leading Edge Aviation Planning Professionals
Civil Engineering Consultant	Gyaltshen Consultancy
Project Title	GELEPHU DOMESTIC AIRPORT DESIGN & SUPERVISION

DESIGN OF SECURITY  
QUARTERS.


Drawing Title  
FAMILY QUARTER

RAILING DETAIL


Scale	1:20
Date	SEPTEMBER 1ST 2016
Drawn By	TSHEWANG GYELTSHEN
Design By	DINESH
Drawing Number	GEL AIRPORT FQ R01
LEAPP Project Code	----

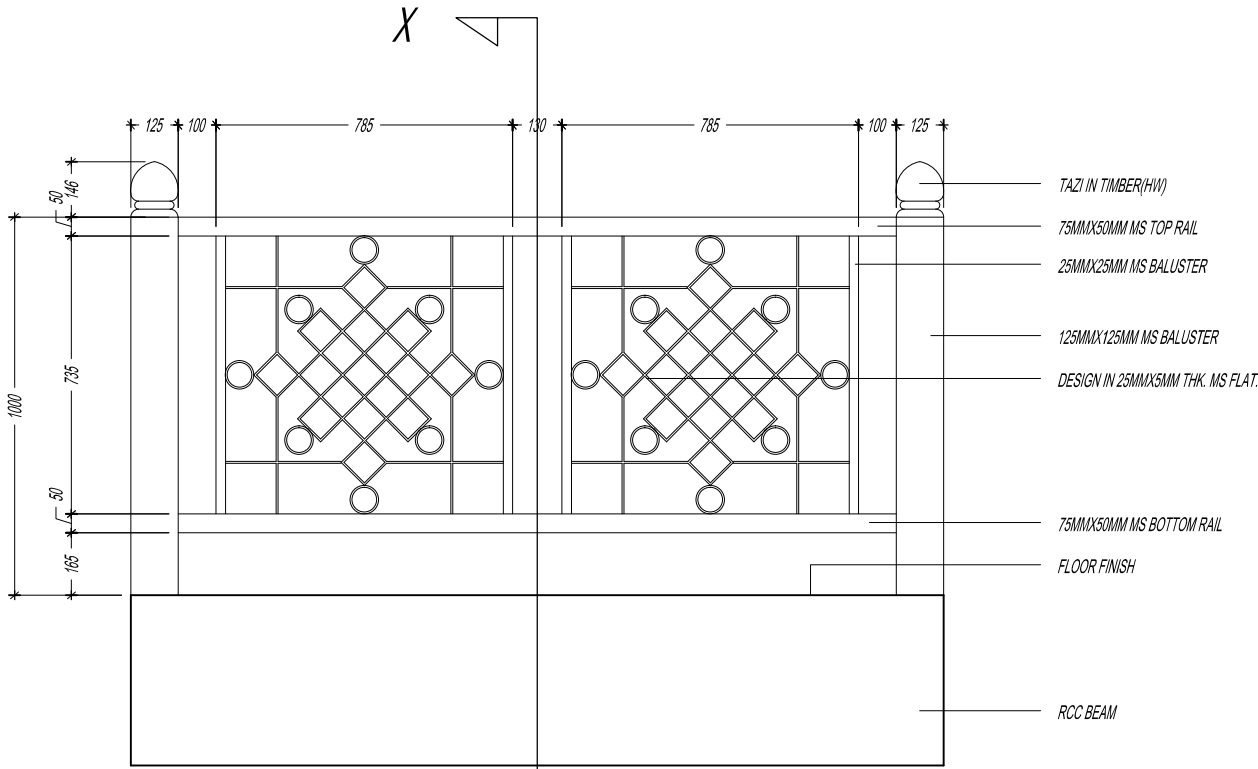


ELEVATION(R1)




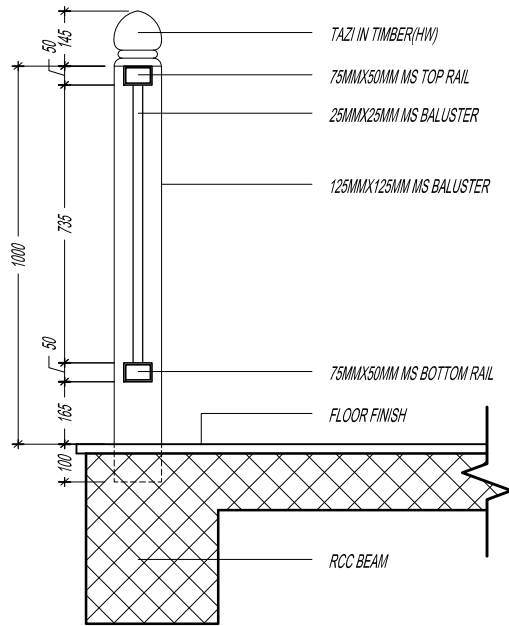


SECTION AT XX(R1)

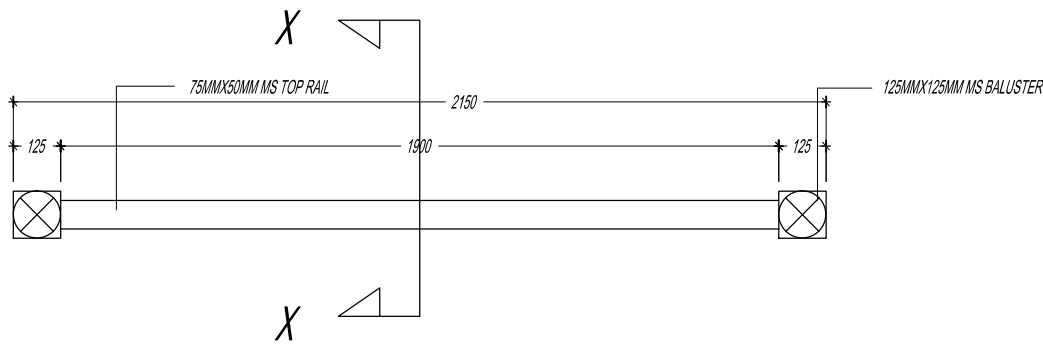

PLAN(R1)

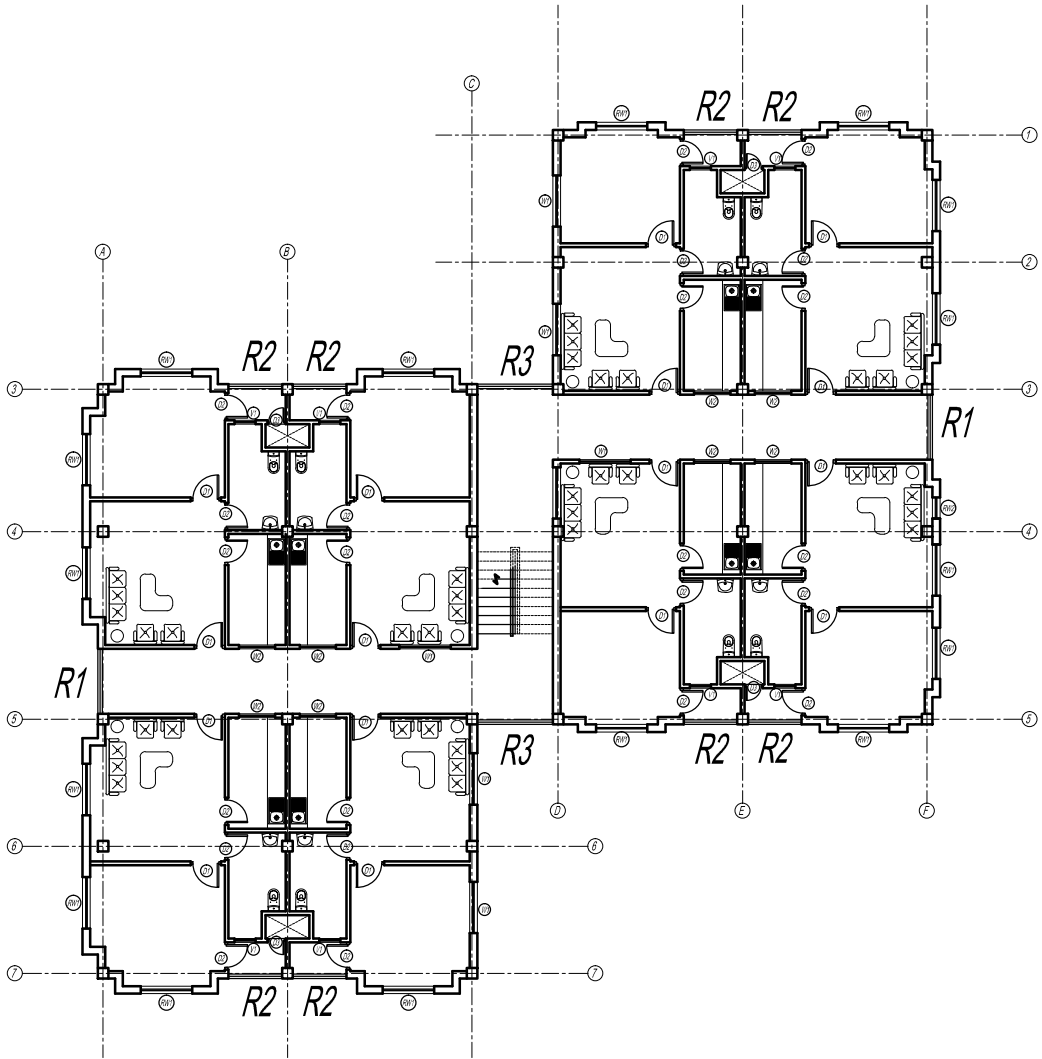

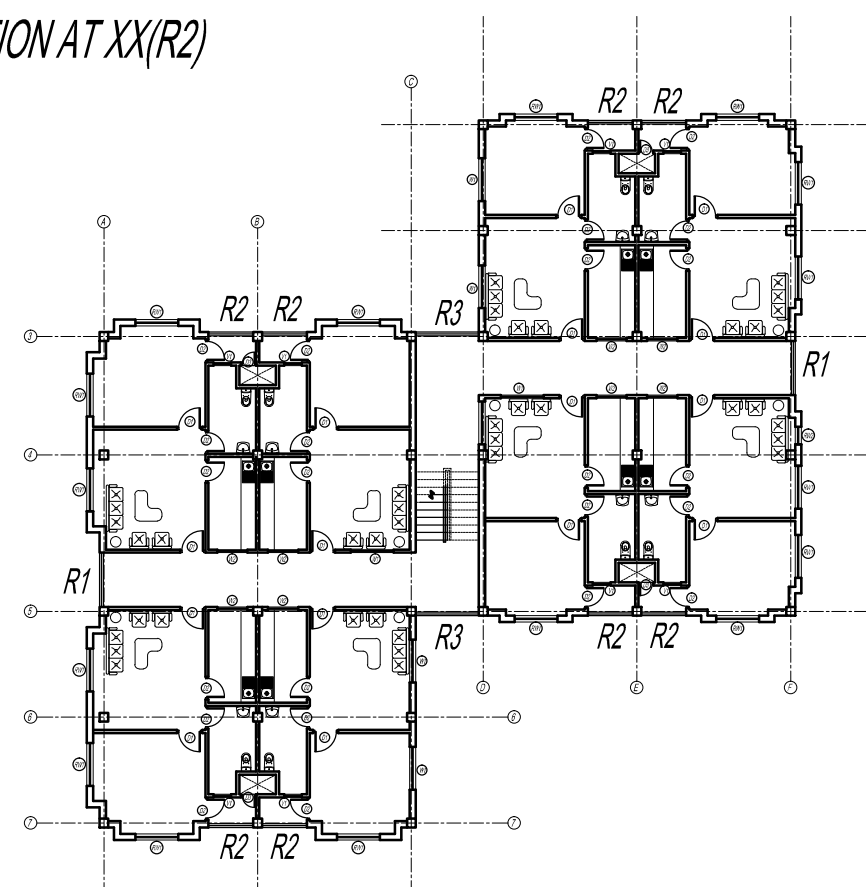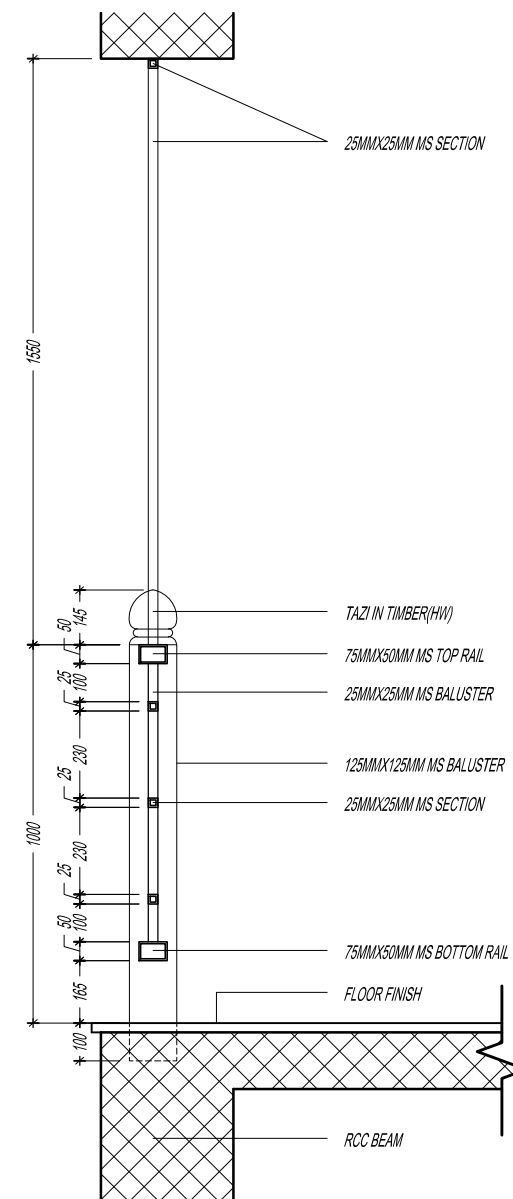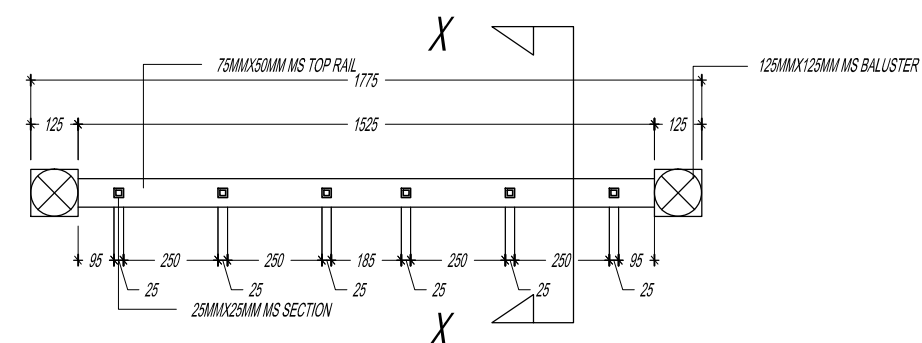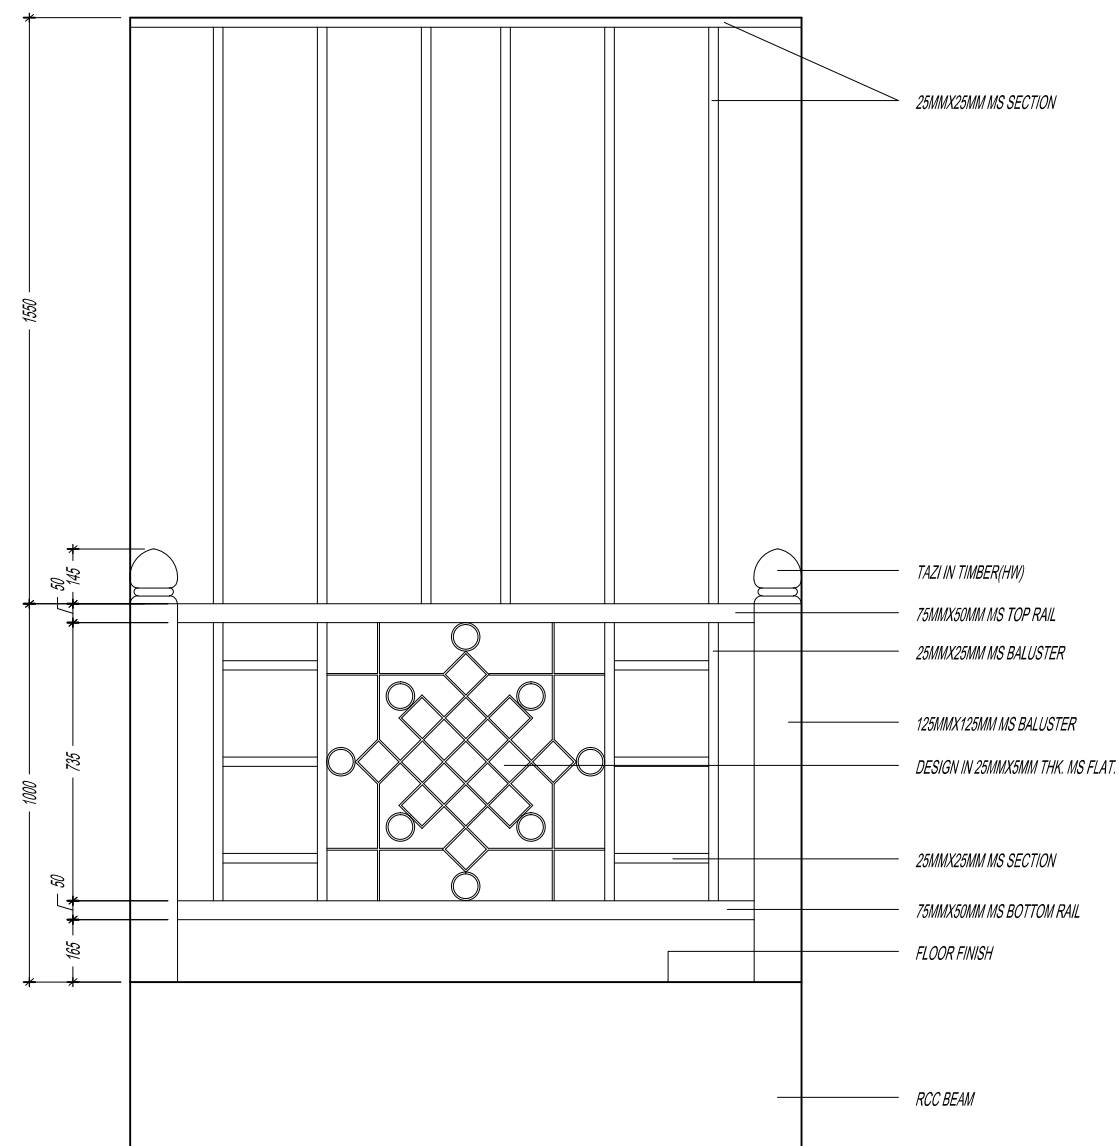

NOTE:

- ALL DIMENSIONS ARE IN MILLIMETERS UNLESS SPECIFIED OTHERWISE
- ALL RELATIVE LEVELS ARE IN METERS UNLESS SPECIFIED OTHERWISE
- ALL DIMENSIONS MEASURE UNFINISHED SURFACES UNLESS SPECIFIED OTHERWISE
- ALL DIMENSIONS ARE TO BE READ AND NOT SCALED OFF
- ANY DISCREPANCY IN DRAWING IS TO BE BROUGHT TO THE IMMEDIATE NOTICE OF THE CONSULTANTS/SUPERVISION TEAM
- MINOR ADJUSTMENTS NEED TO BE CARRIED OUT ON SITE TO MATCH WITH BUILDING

Legend	

[illegible]

Client	Royal Government of Bhutan Civil Aviation Dep
Aviation Planners & Engineers	Leading Edge Aviation Planning Professionals
Civil Engineering Consultant	Gyaltshe
Project Title	

GELEPHU DOMESTIC AIRPORT  
DESIGN & SUPERVISION

## DESIGN OF SECURITY QUARTERS.

Drawing Title

FAMILY QUARTER

RAILING DETAIL

Scale	1:20
Date	SEPTEMBER 1ST 2016
Drawn By	TSHEWANG GYELTSHEN
Design By	DINESH
Drawing Number	GEL AIRPORT FQ R02
LEAPP Project Code	

NOTE:

- ALL DIMENSIONS ARE IN MILLIMETERS UNLESS SPECIFIED OTHERWISE
- ALL RELATIVE LEVELS ARE IN METERS UNLESS SPECIFIED OTHERWISE
- ALL DIMENSIONS MEASURE UNFINISHED SURFACES UNLESS SPECIFIED OTI
- ALL DIMENSIONS ARE TO BE READ AND NOT SCALED OFF
- ANY DISCREPANCY IN DRAWING IS TO BE BROUGHT TO THE IMMEDIATE N
- THE CONSULTANTS/SUPERVISION TEAM
- MINOR ADJUSTMENTS NEED TO BE CARRIED OUT ON SITE TO MATCH WITH BUILDING

Legend

No.	Revision	Date

Client  
Royal Government of Bhutan Civil Aviation Dep  
Aviation Planners & Engineers  
Leading Edge Aviation Planning Professionals  
Civil Engineering Consultant  
Gyaltshen Consultancy  
Project Title


GELEPHU DOMESTIC AIRP  
DESIGN & SUPERVISION

DESIGN OF SECURITY  
QUARTERS.


Drawing Title  
FAMILY QUARTER

RAILING DETAIL


Scale 1:20  
Date SEPTEMBER 1ST 2016  
Drawn By TSHEWANG GYELTSHEN  
Design By DINESH  
Drawing Number GEL AIRPORT FQ R03  
LEAPP Project Code

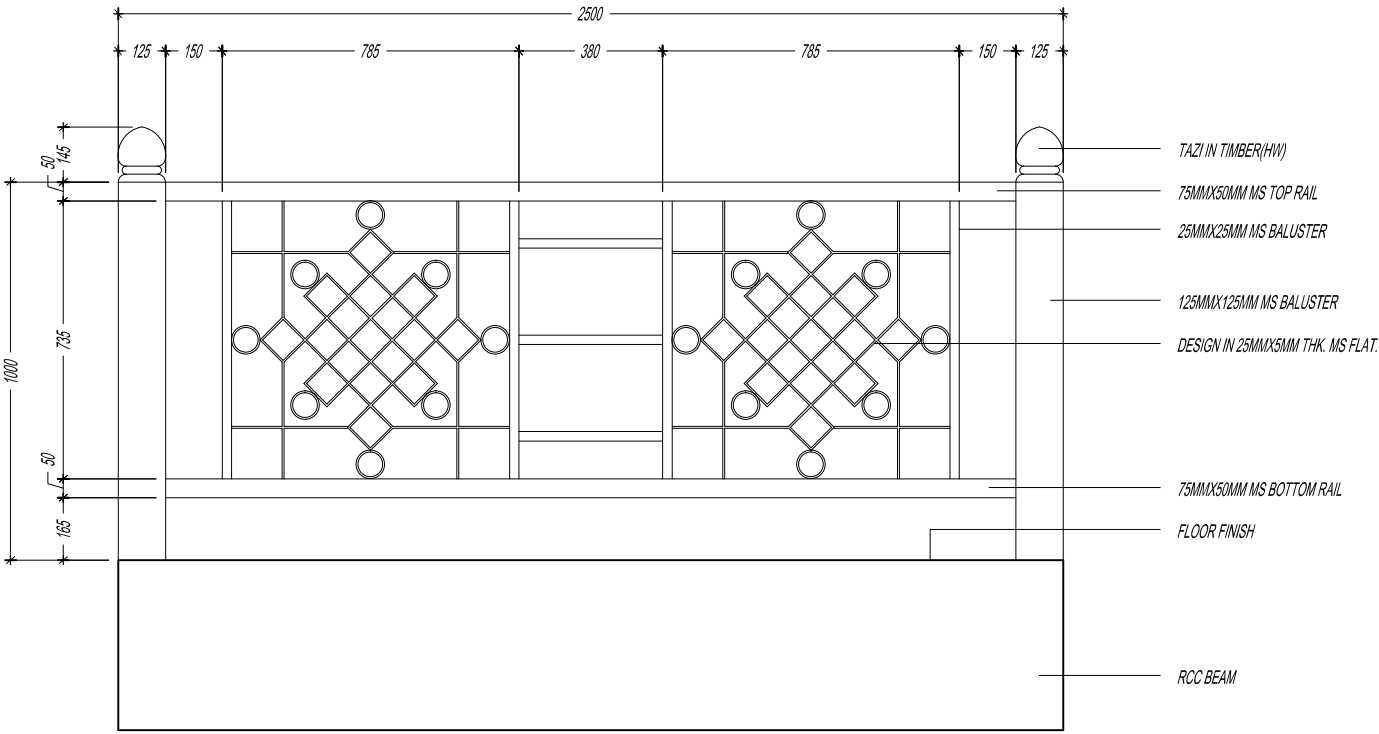

ELEVATION(R3)

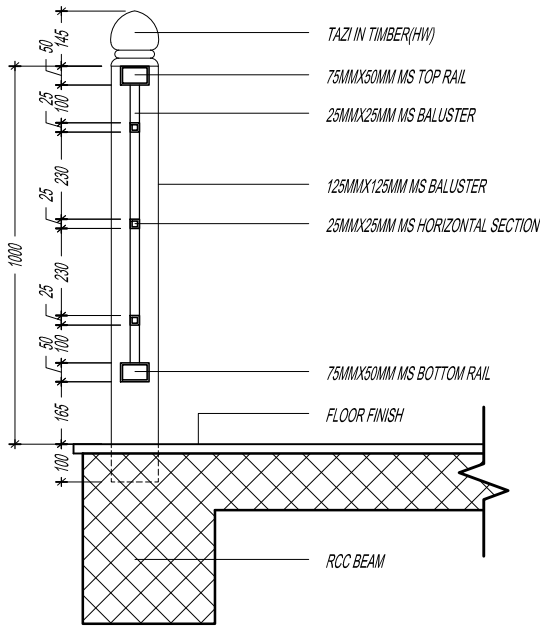

SECTION AT XX(R3)

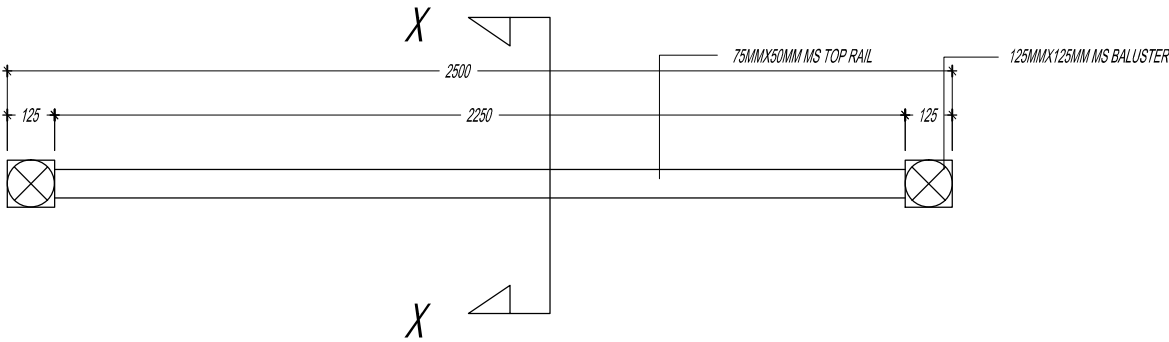

PLAN(R3)

