

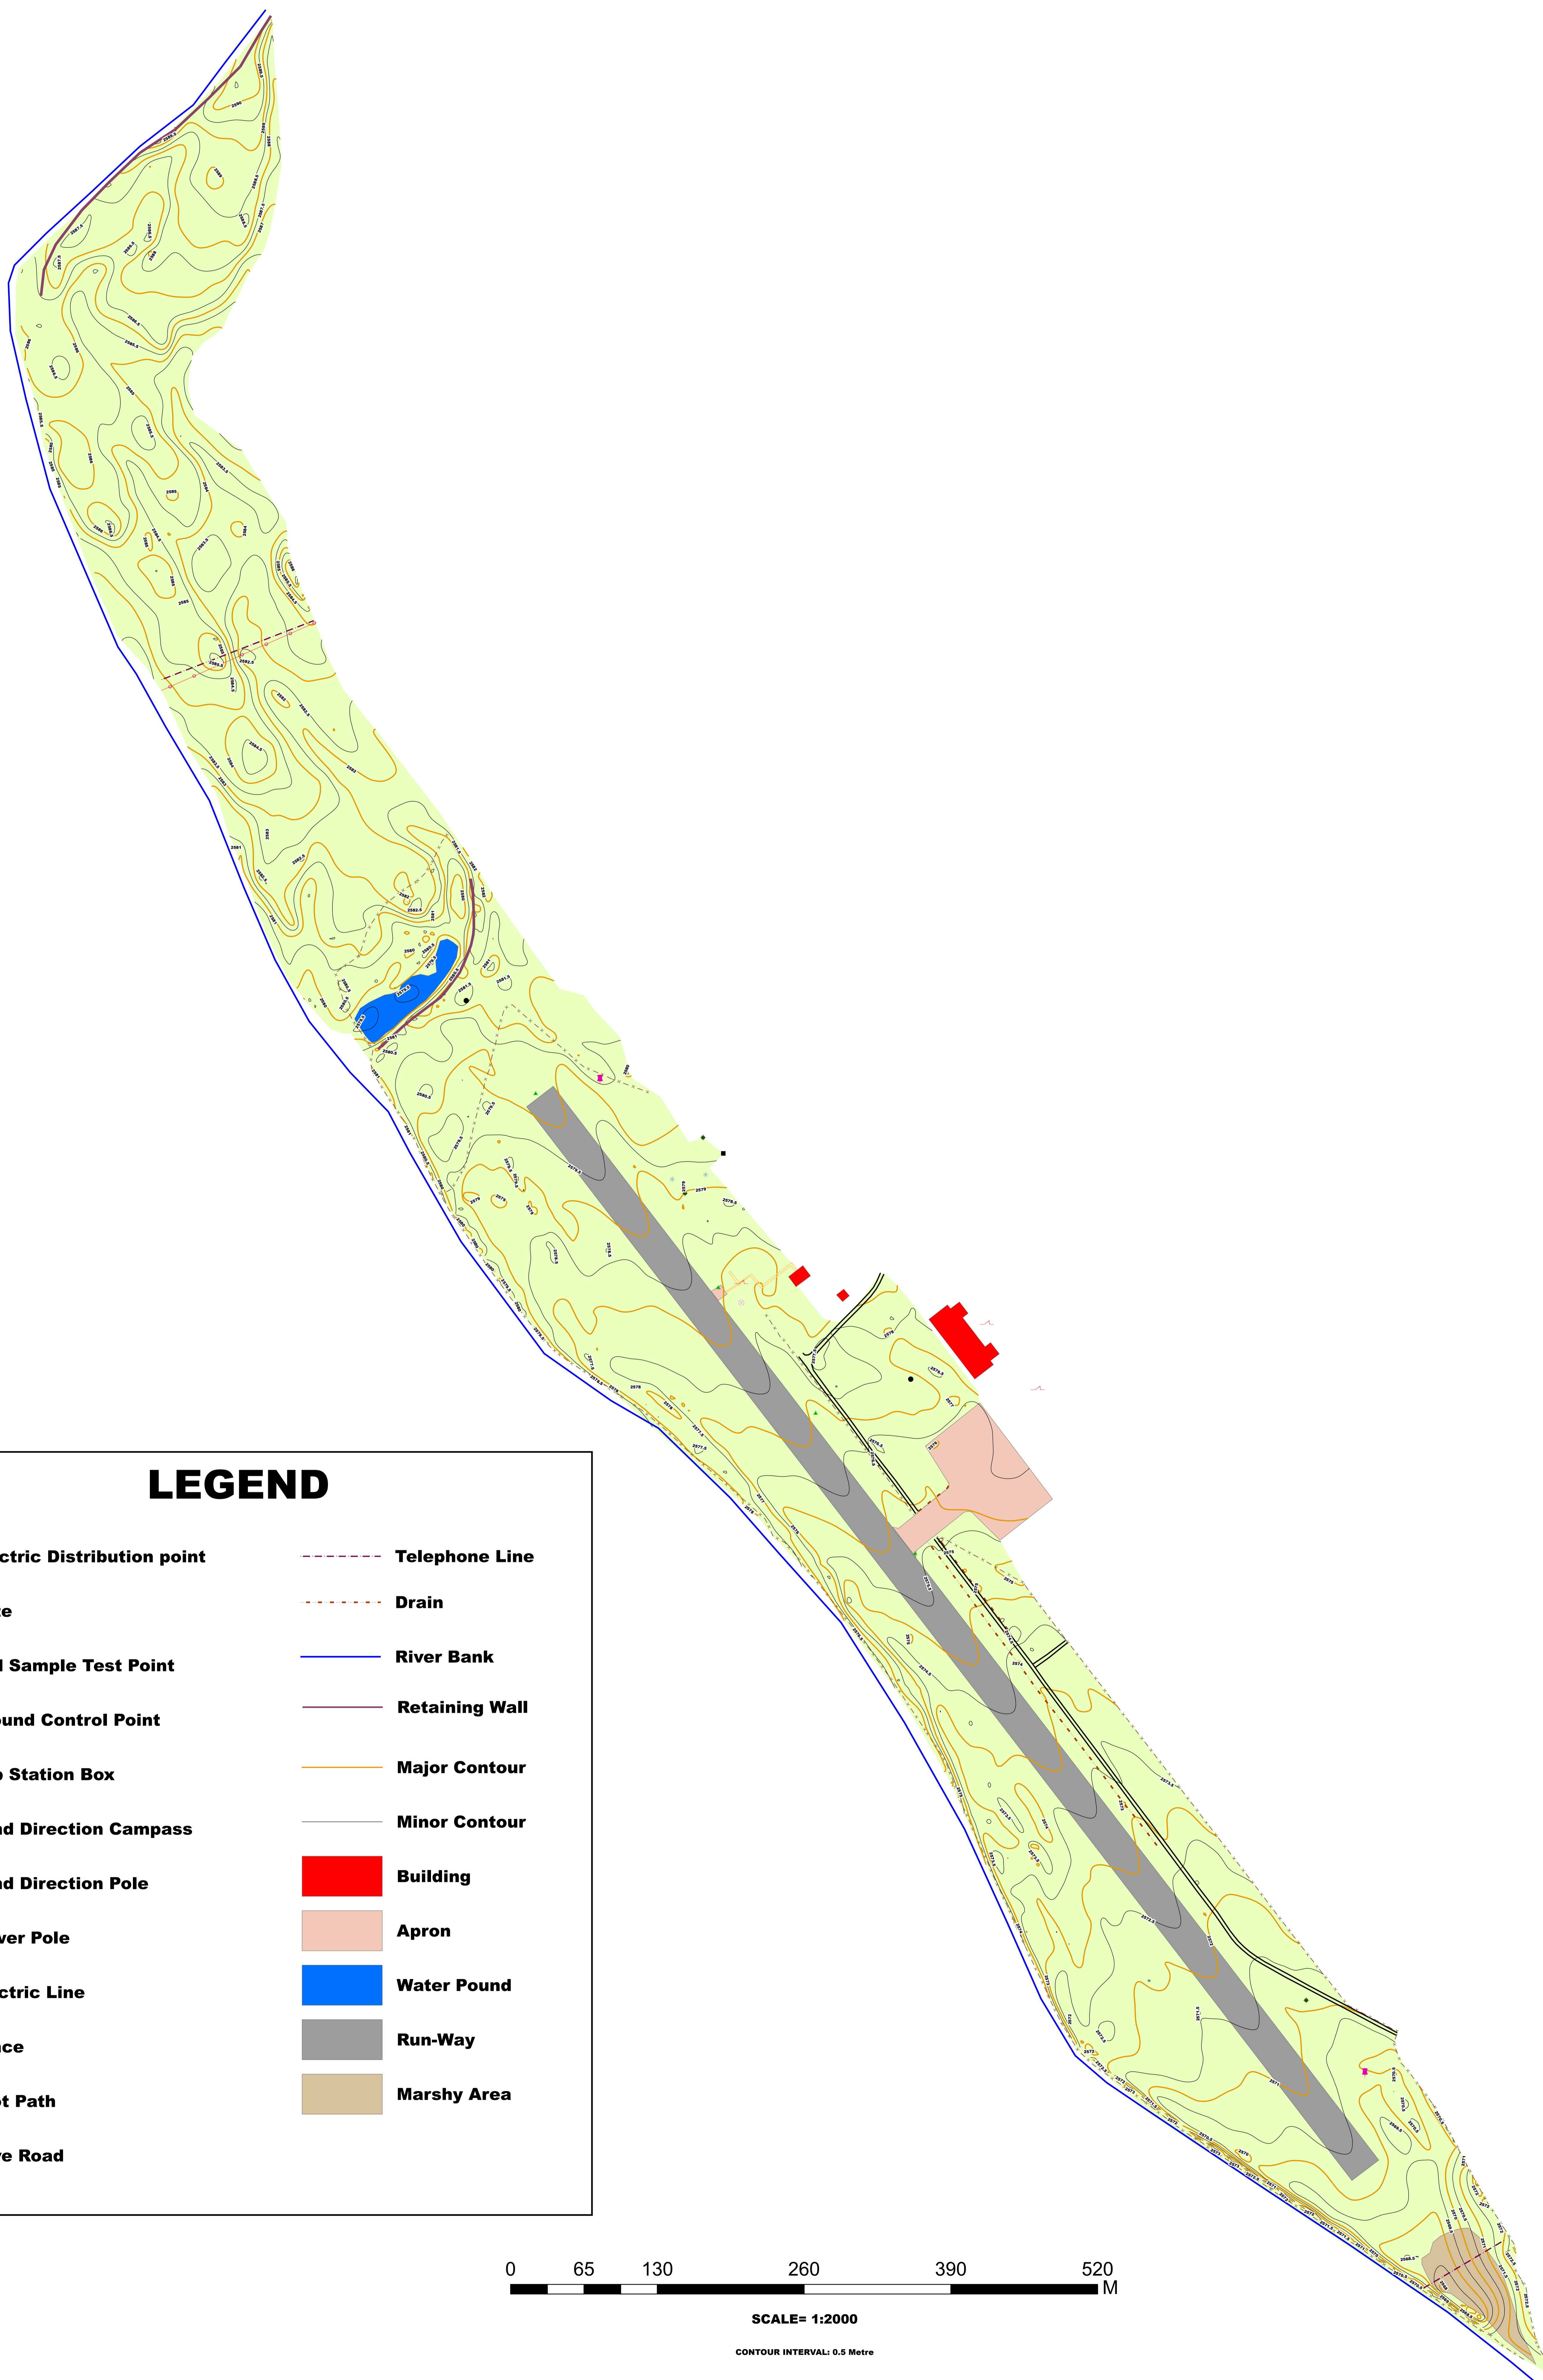


TOPOGRAPHIC MAP OF BUMTHANG AIRPORT

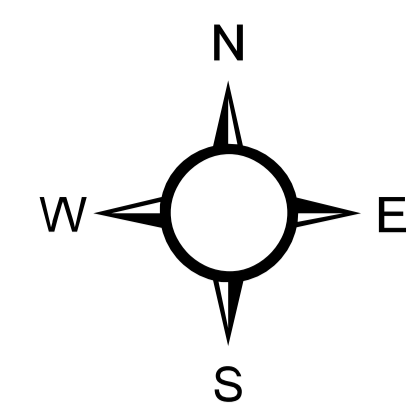

LEGEND

	Electric Distribution point		Telephone Line
	Gate		Drain
	Soil Sample Test Point		River Bank
	Ground Control Point		Retaining Wall
	Sub Station Box		Major Contour
	Wind Direction Compass		Minor Contour
	Wind Direction Pole		Building
	Tower Pole		Apron
	Electric Line		Water Pond
	Fence		Run-Way
	Foot Path		Marshy Area
	Pave Road		

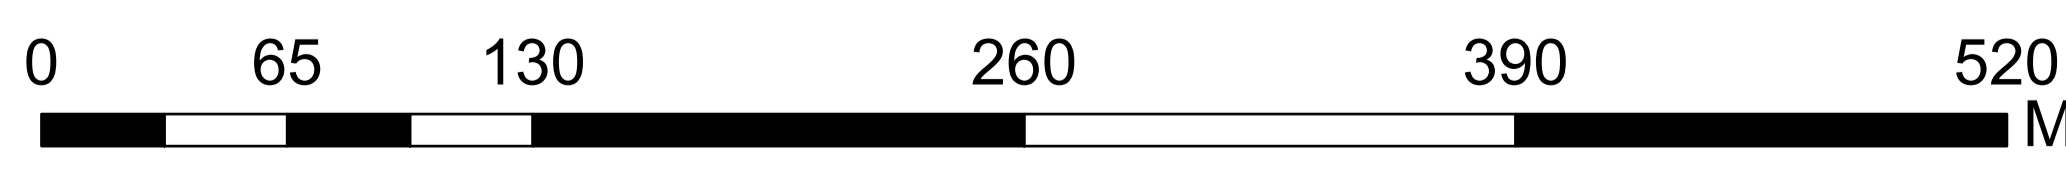

SCALE= 1:2000

CONTOUR INTERVAL: 0.5 Metre

90°44'20"E 90°44'30"E 90°44'40"E 90°44'50"E 90°45'0"E 90°45'10"E

27°34'30"N 27°34'20"N 27°34'10"N 27°34'0"N 27°33'50"N 27°33'40"N 27°33'30"N

27°34'30"N 27°34'20"N 27°34'10"N 27°34'0"N 27°33'50"N 27°33'40"N 27°33'30"N